


PROJECT NO.	SHEET NO.	TOTAL SHEETS
472-83468	41	55

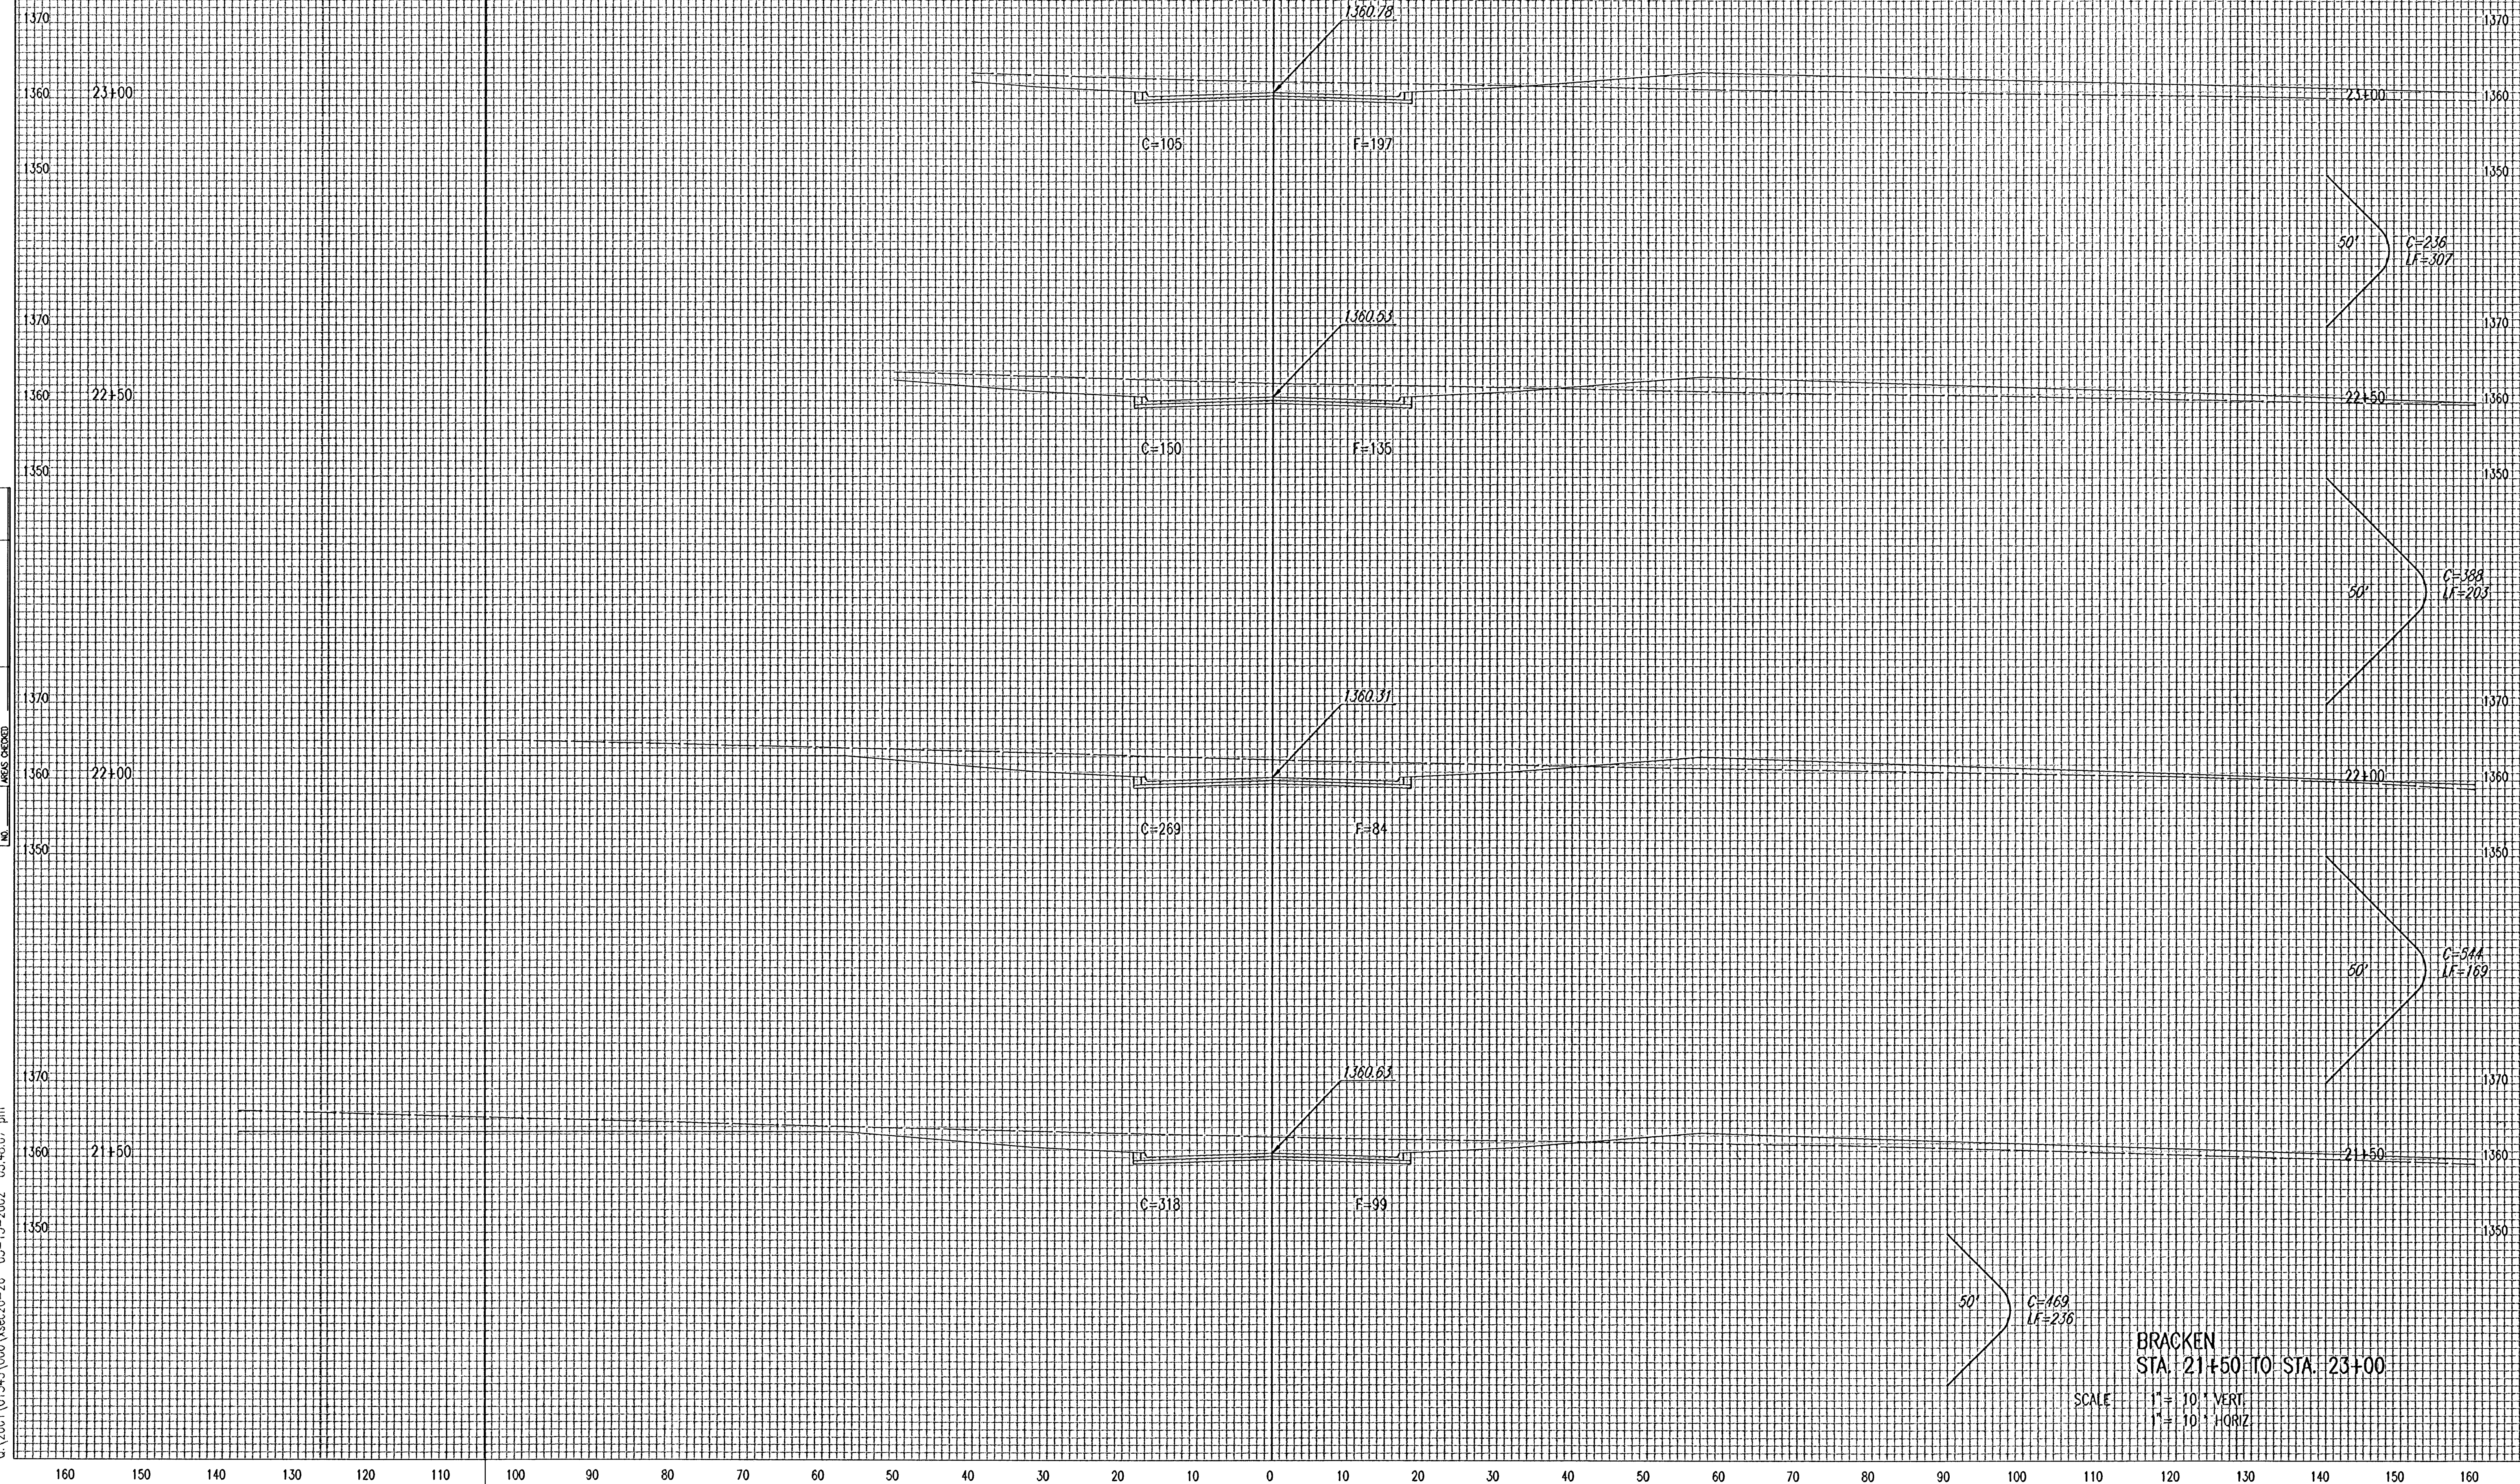

DSNR: DEP OPER: SAD SCALE: 1=10.00
Q:\2001\01545\000\XSEC20-26 03-13-2002 03:48:07 pm

BRACKEN
STA. 21+50 TO STA. 23+00
1" = 10' VERT.
1" = 10' HORIZ.