


PROJECT NO.	SHEET NO.	TOTAL SHEETS
472-83468	51	55

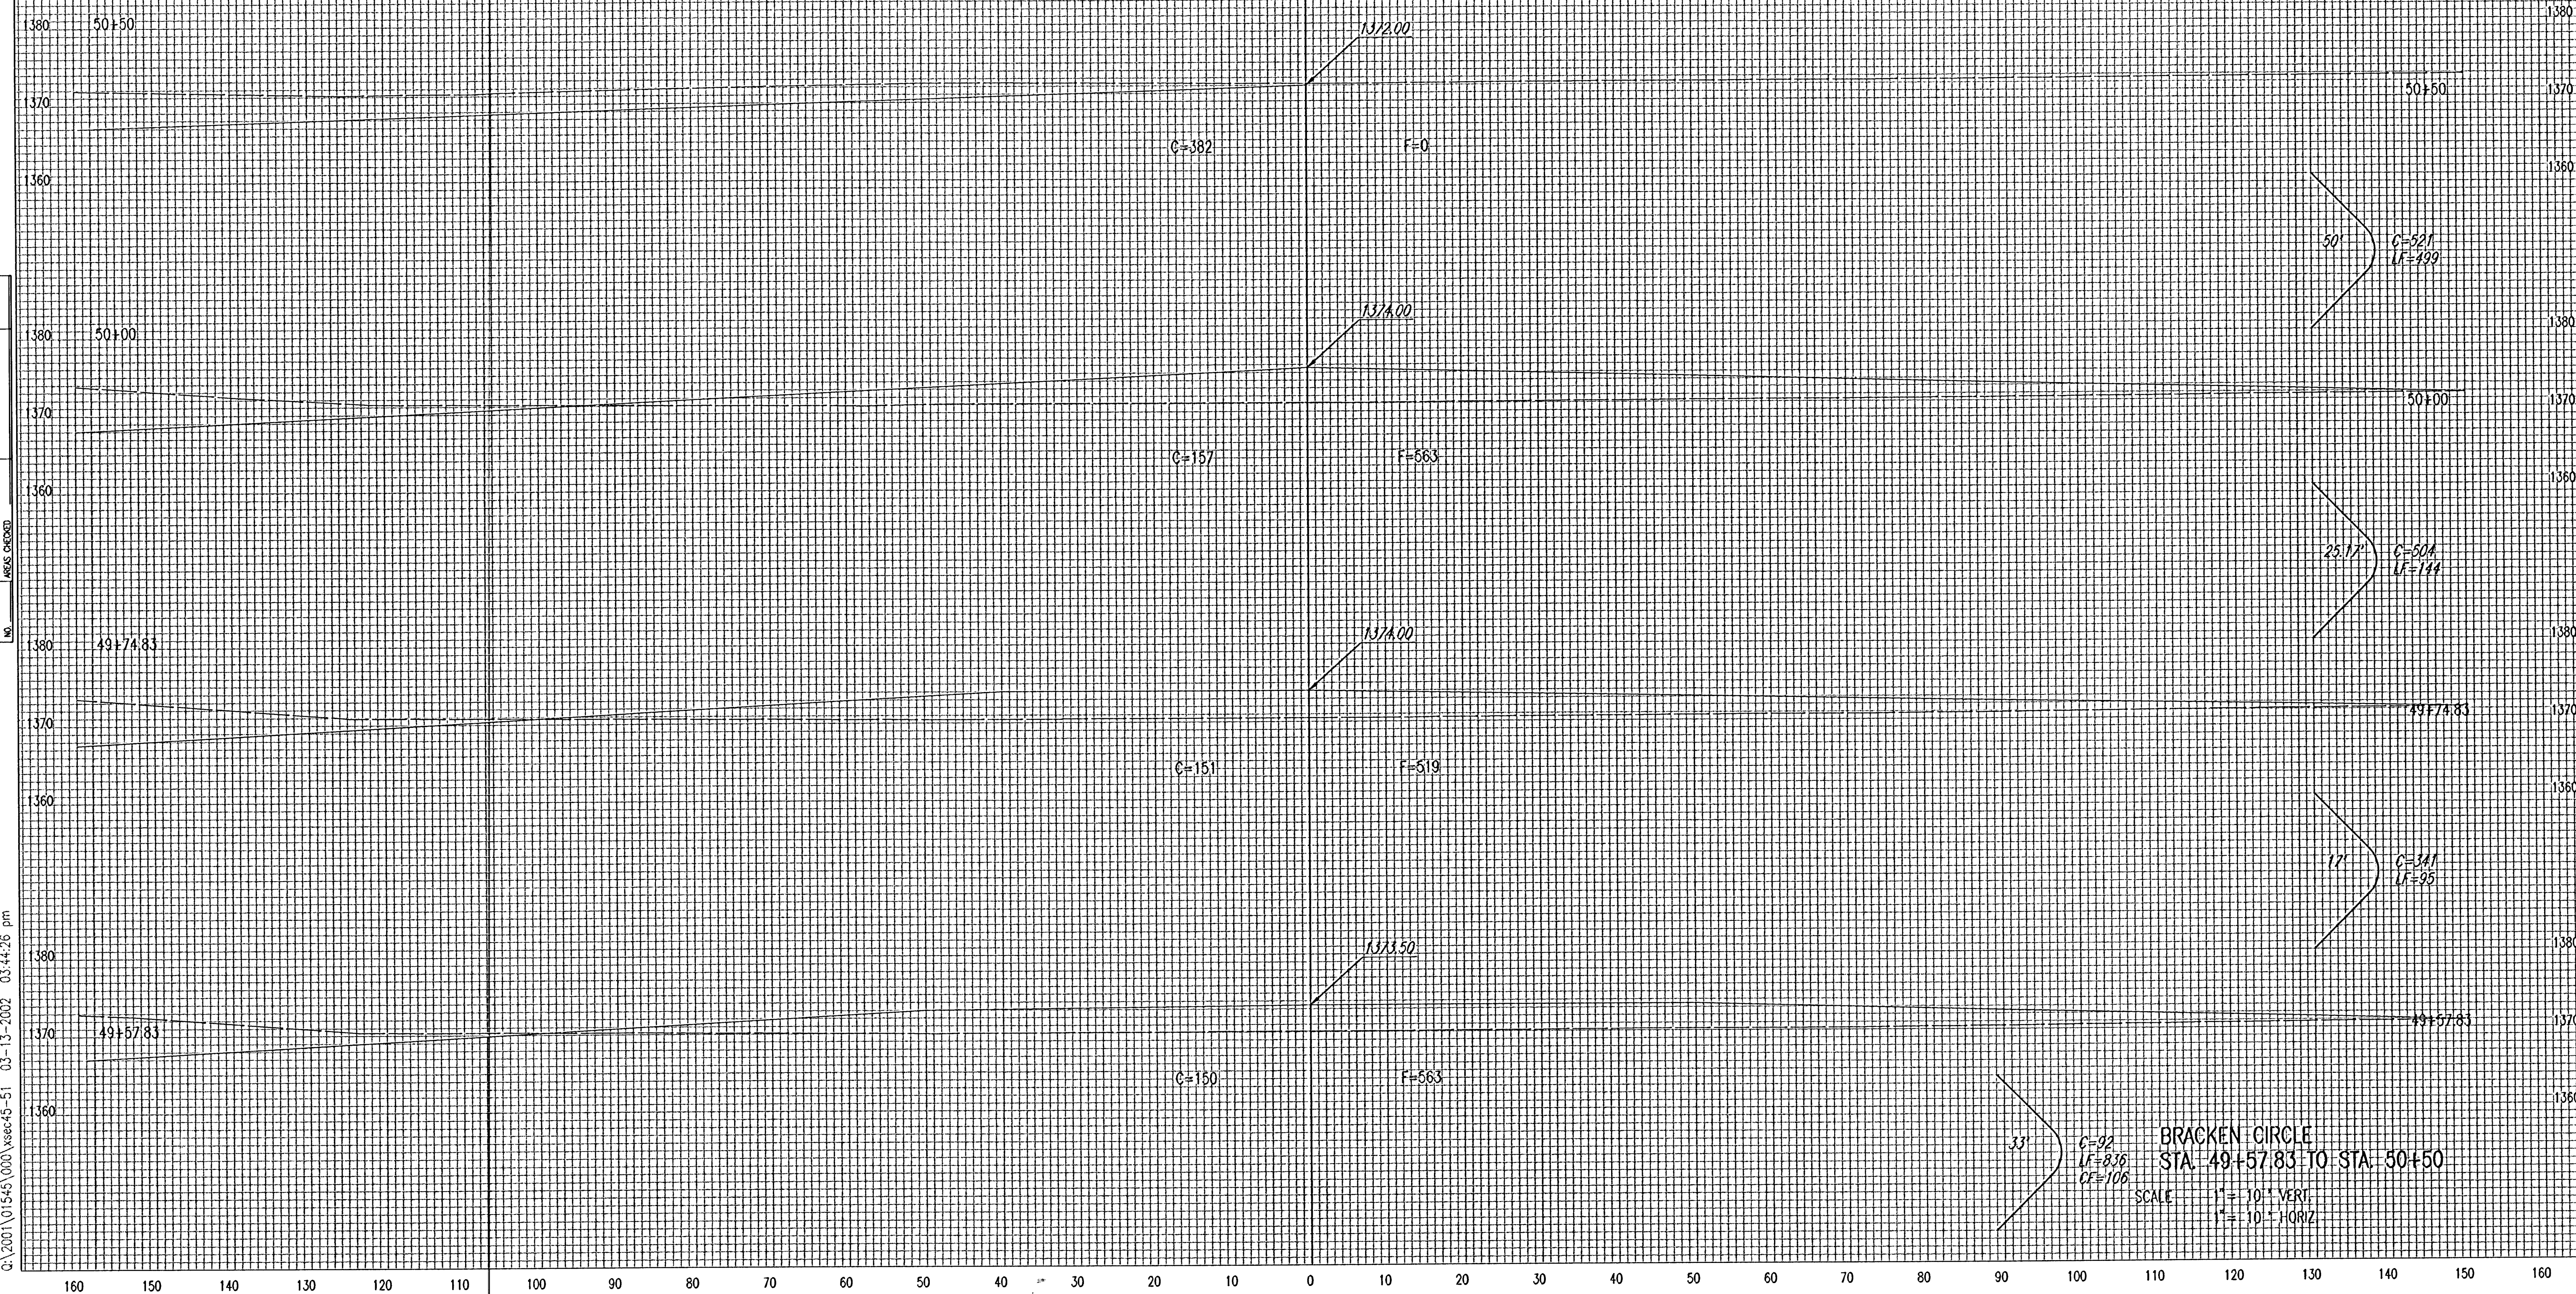

OSNR: BER OPER: SAD SCALE: 1=10.00
Q: 2001\01545\000\xsec45-51 03-13-2002 03:44:26 pm