


Sta 233+25.20

SCHOLIFIELD
HATCHETT 4TH ADDITION


SCHOLIFIELD - BROTHERS ADDITION

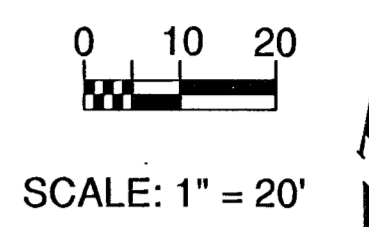

KELLOGG AVE. (U.S. HWY 54)

N.W. COR. NW 1/4,
SEC. 27, 127S, R2E

BL = CL Kellogg Pvm't

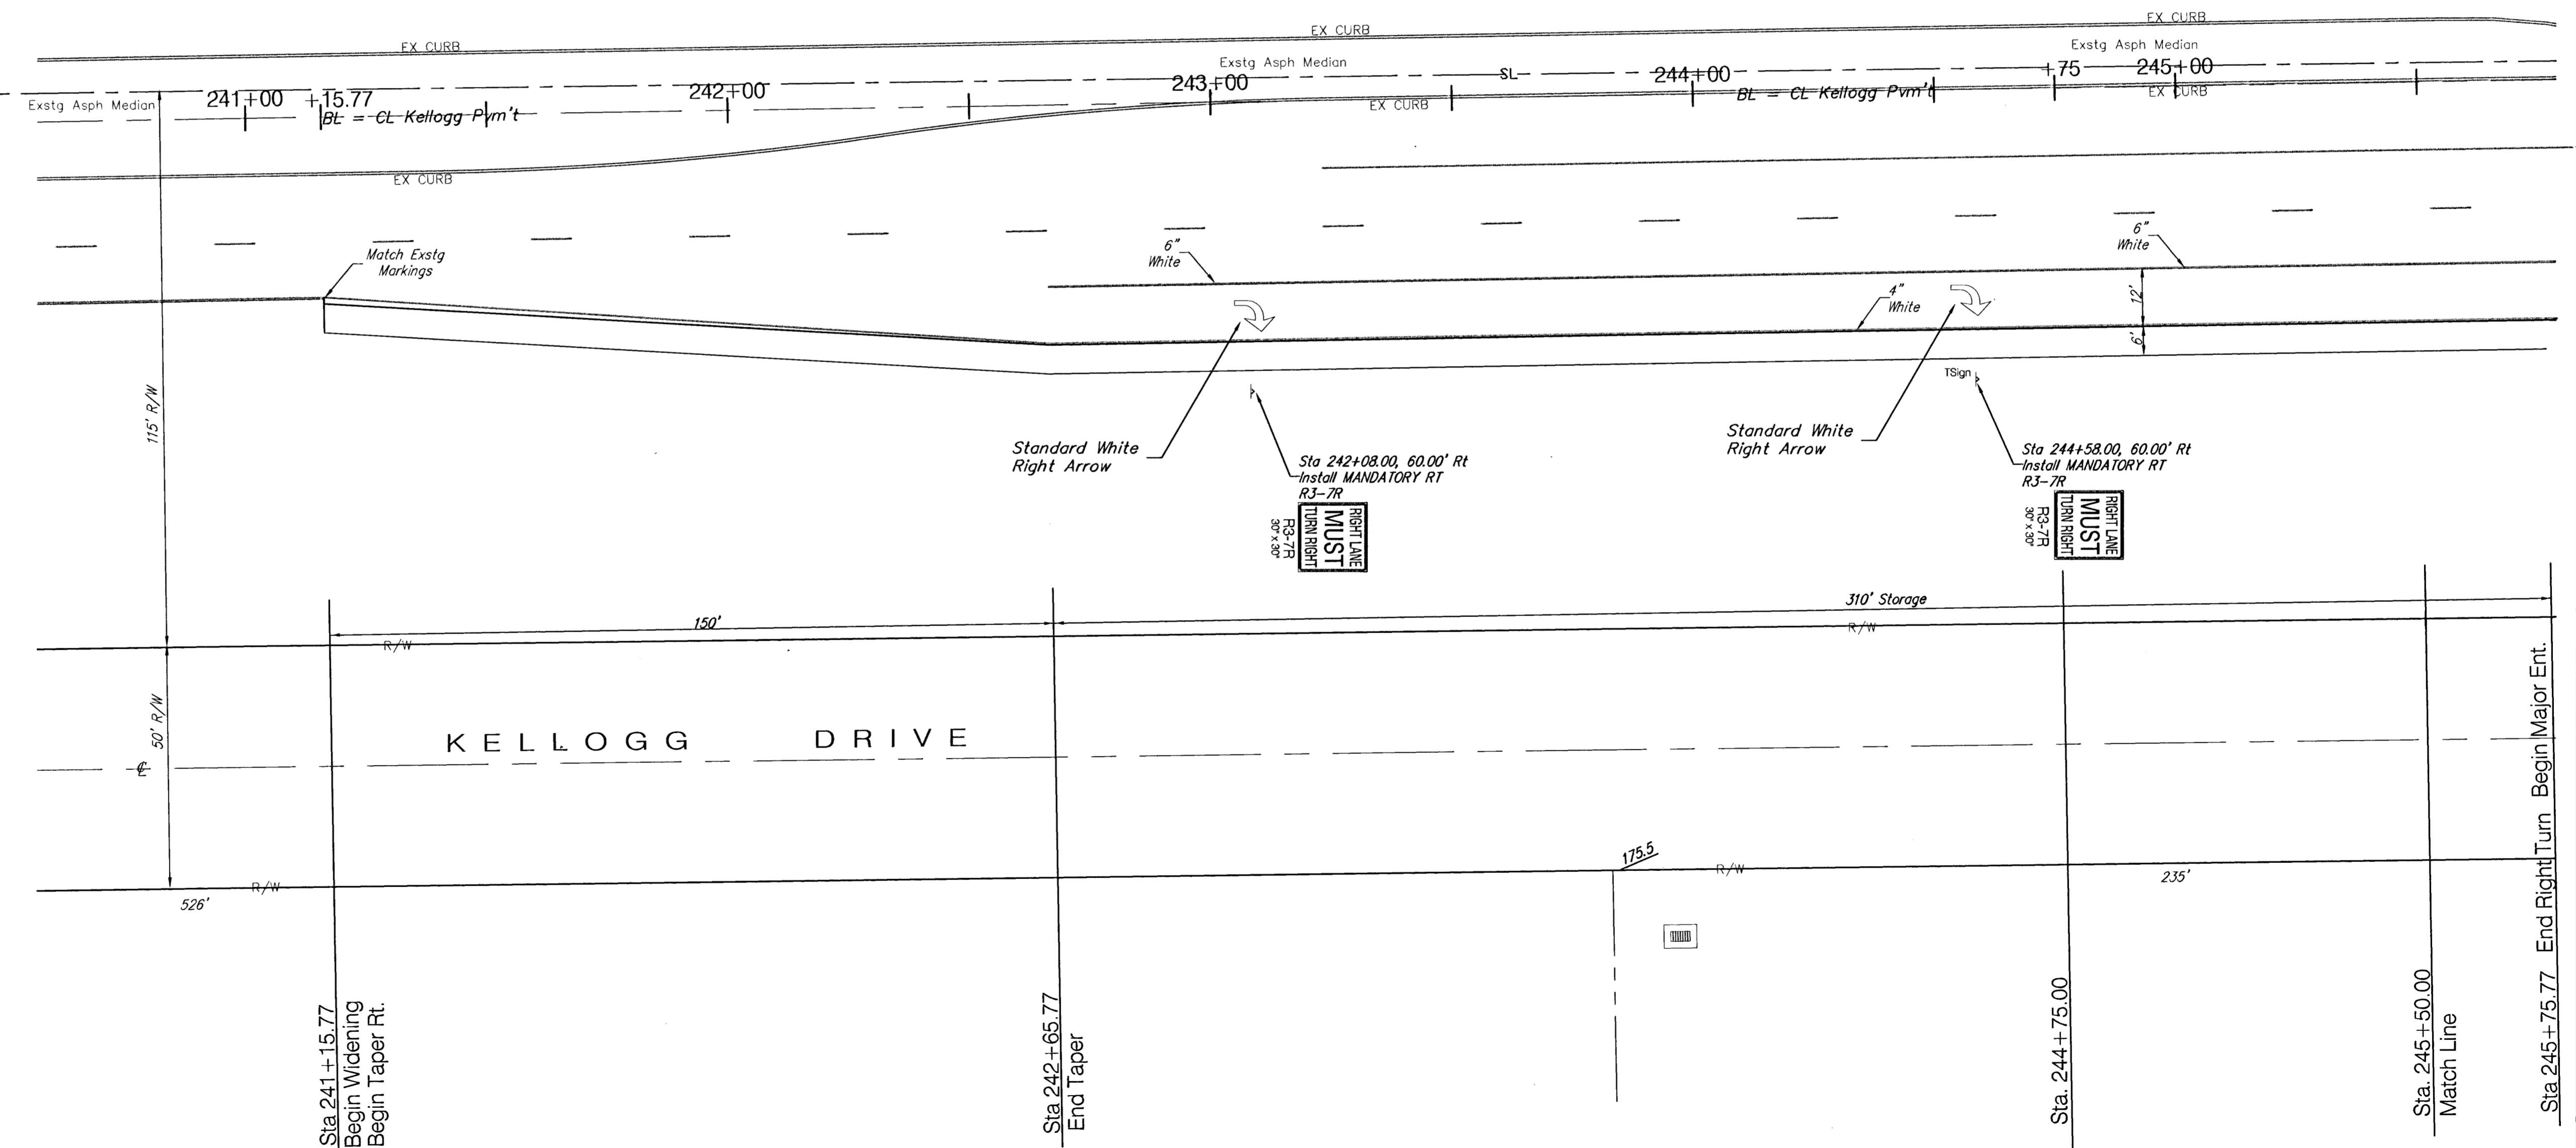

CL GREENWICH ROAD

Sta. 241+15.77
Begin Widening
Begin Taper Rt.

Sta. 242+65.77
End Taper

P. V.I.
ELEV. = 176.66

Sta. 245+50.00
Match Line

Sta. 245+75.77 End Right Turn Begin Major Ent.

PROJECT NUMBER 472-83372		SHEET NAME Mark01		ENGINEERING DIRECTORY F:\Kellogg.gr\Kellogg\Traffic	
DESIGN JFB	DRAWN STAFF	APPROVED JFB	DATE May 01	SCALE NOTED	BAUGHMAN NO 01 01 E914
ONE KELLOGG PLACE 2ND ADDITION PAVEMENT MARKING PLAN KELLOGG AVE FROM DOWEL TO BRUNDIGE ROAD			BAUGHMAN COMPANY, P.A. ENGINEERING, SURVEYING, & PLANNING 318-262-7271 • 315 ELLIS • WICHITA, KANSAS 67211		
					SHEET OF 33 46