



**BENCHMARK:**

BM #1 -RR Spike in West face of HLP, East side of Greenwich Road at Gilbert Street. Sta. 136+74.63, 48.63' Rt. Elev. = 161.58 City Datum (1348.98 M.S.L.)

BM #2 -RR Spike in North face of PP, at S.E. Corner of Greenwich Road and Orme Street., Sta. 144+17.26, 48.61 Elev. = 162.97 City Datum (1350.37 M.S.L.) Rt.

1" = 20' HORIZONTAL  
1" = 5' VERTICAL

**EAST KELLOGG ACRES ADDITION**

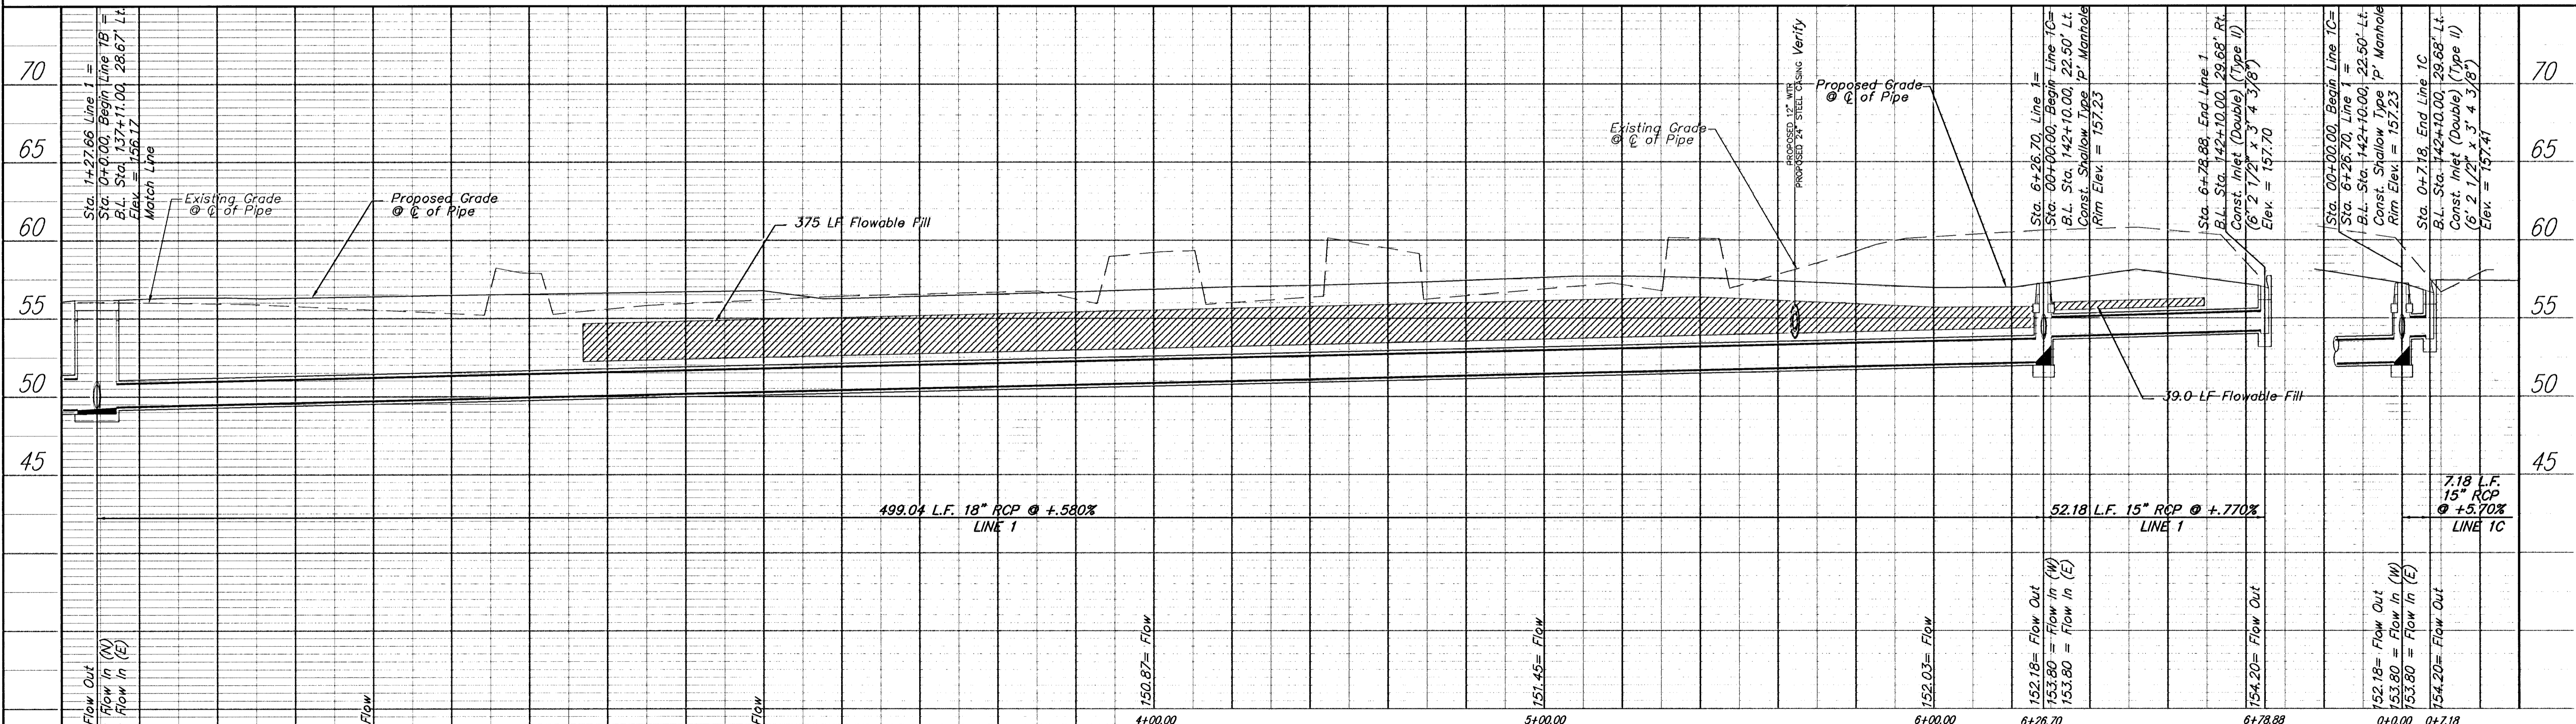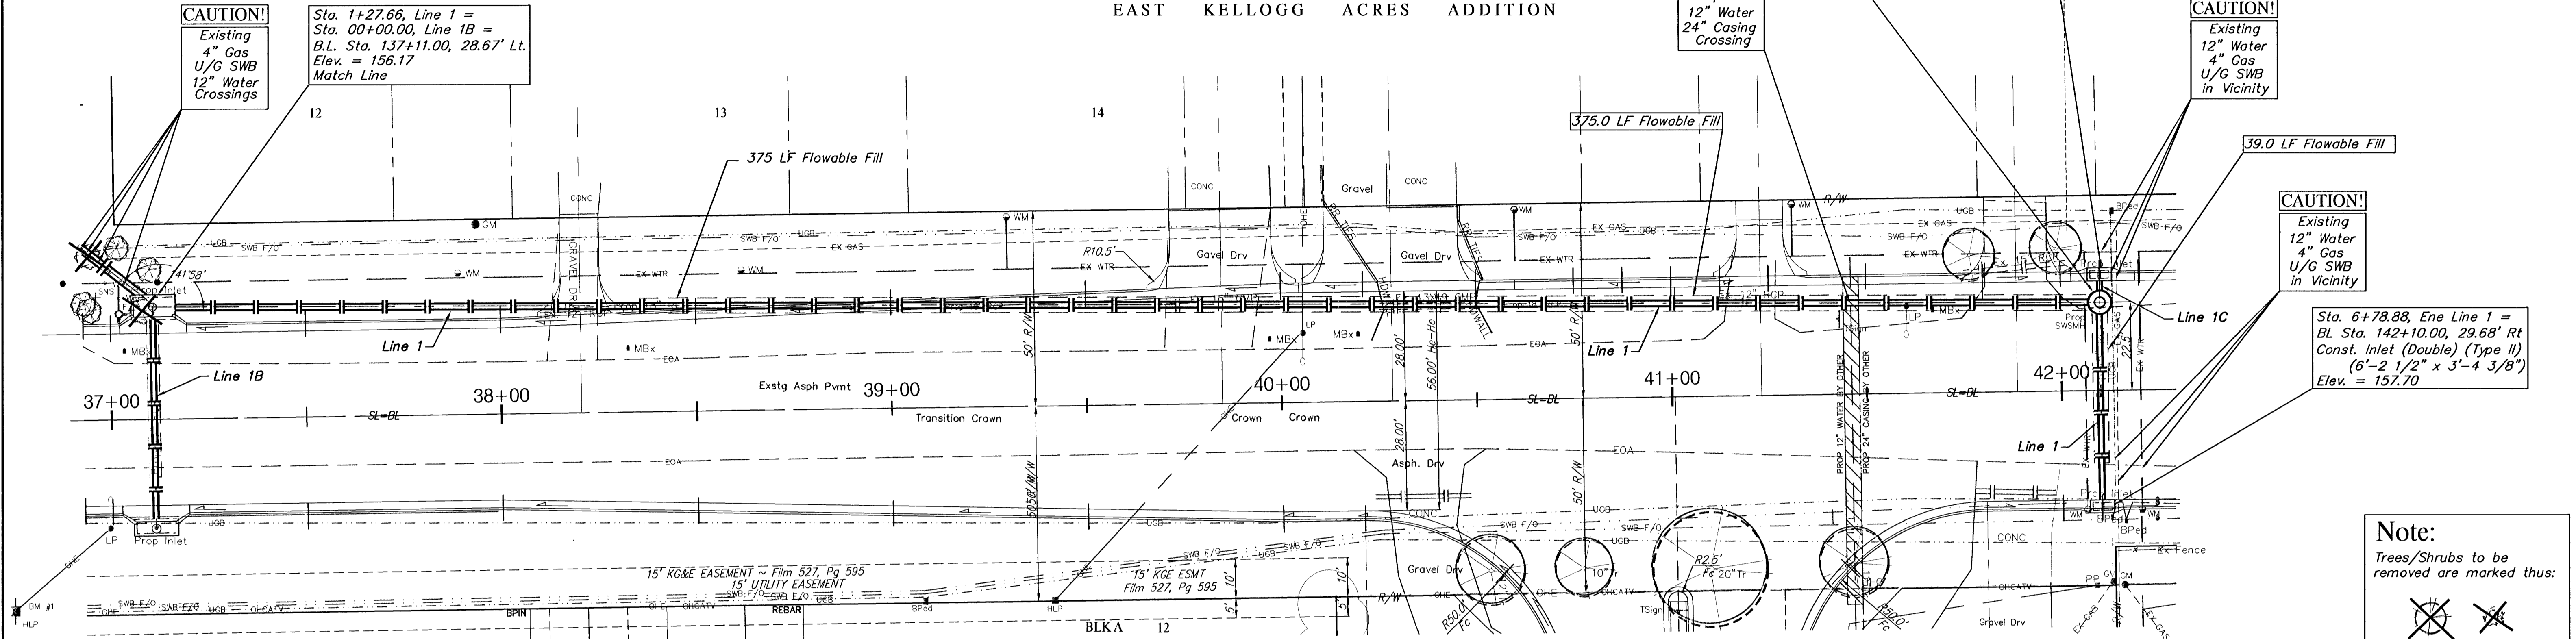

PROJECT NUMBER <b>472 - 83370</b>	SHEET NAME <b>SWS02</b>	ENGINEERING DIRECTORY F:\Kellogg.gr\greenwich\sw
DESIGN JFB/KK	DRAWN TCA	APPROVED JFB
DATE JUNE01	SCALE NOTED	BAUGHMAN NO 01 06 E045

ONE KELLOGG PLACE 2ND ADDN  
**Storm Sewer Improvements - Line 1 & Line 1C**  
B.L. Sta. 137+11.00, 28.67 Lt. to Sta. 142+10.00, 29.68' Rt.  
GREENWICH ROAD FROM GILBERT TO KELLOGG AVE

**BAUGHMAN COMPANY, P.A.**  
ENGINEERING, SURVEYING, & PLANNING  
316-282-7271 • 315 ELLIS • WICHITA, KANSAS 67211

SHEET  
OF  
**11**  
**43**

F:\Eng\MELLOC\_CAD\greenwich\sw\sws02.dwg Mon Jul 16 20:34:27 2001