


EAST KELLOGG ACRES ADDITION

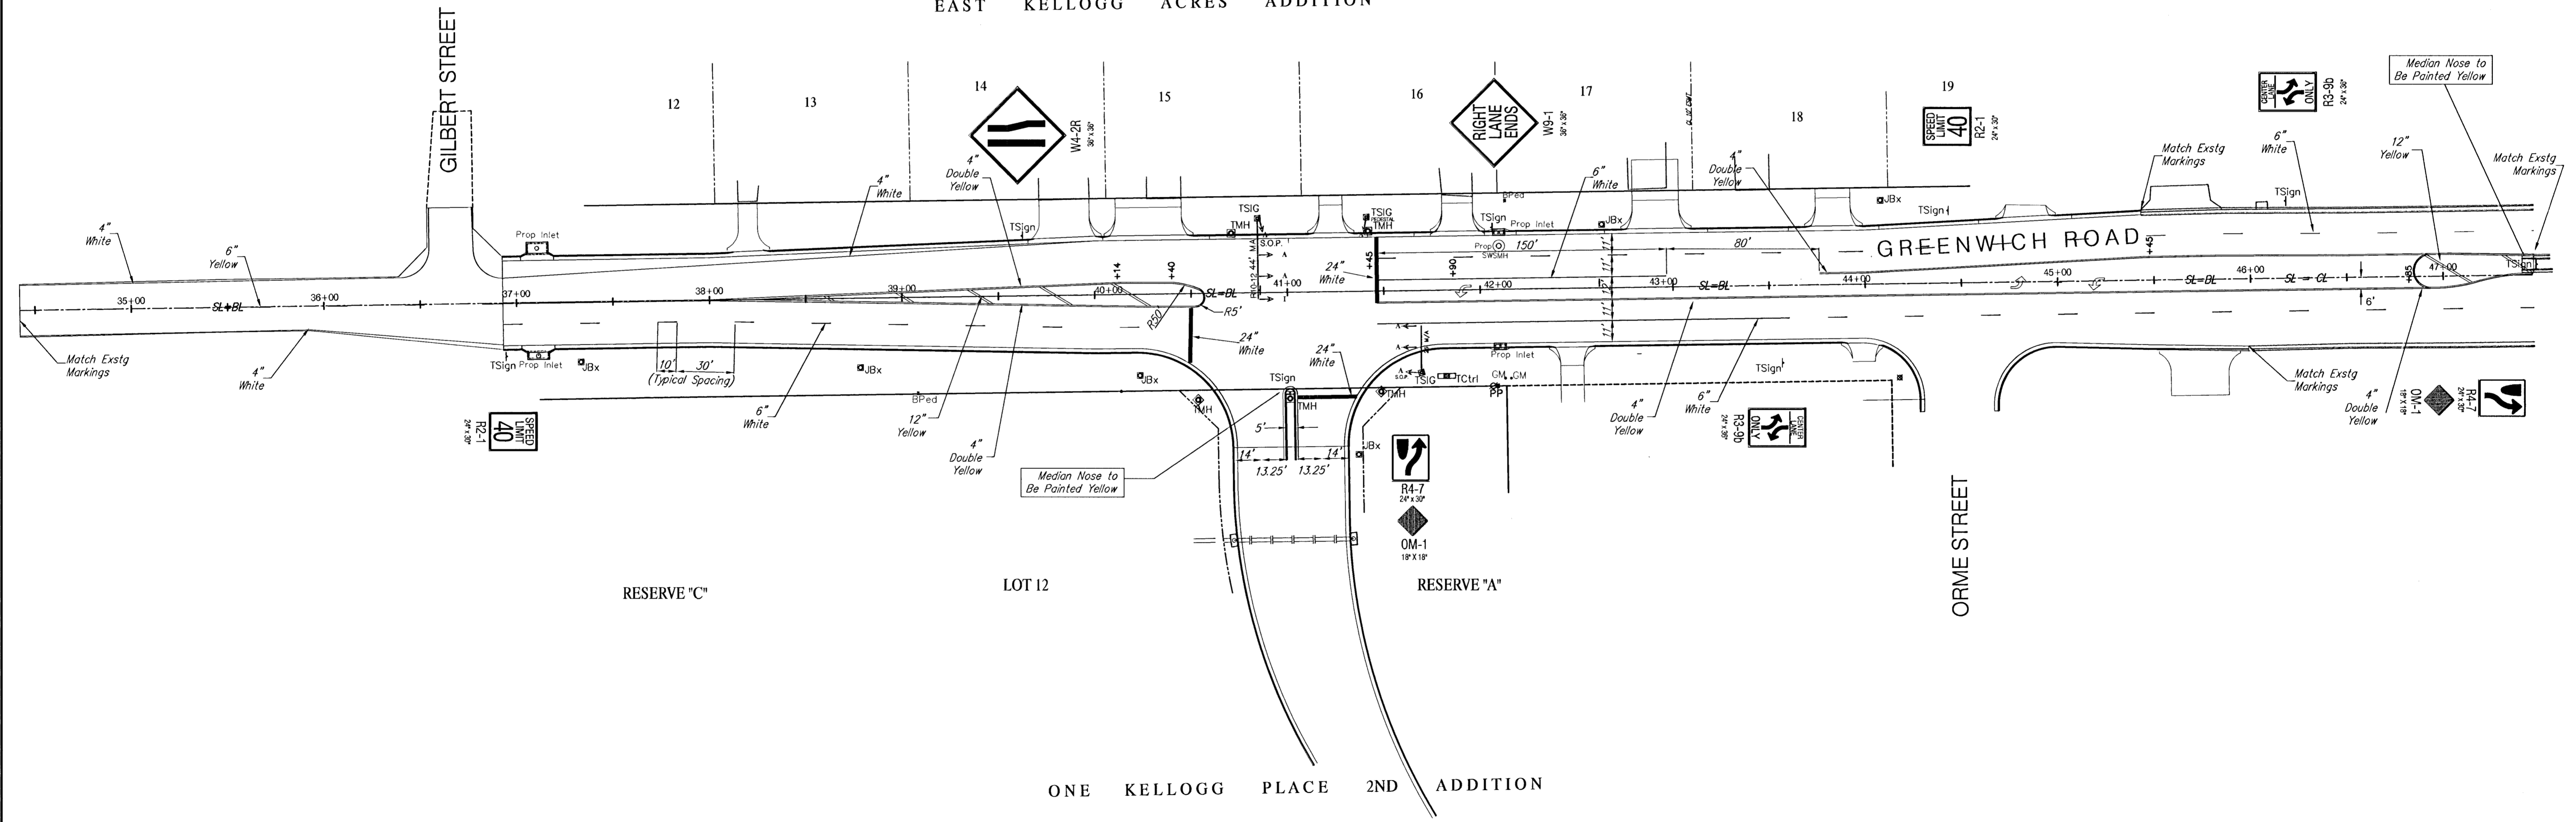

|                               |                 |                      |                |   |                           |
|-------------------------------|-----------------|----------------------|----------------|---|---------------------------|
| PROJECT NUMBER<br>472 - 83370 |                 | SHEET NAME<br>Mark01 |                | ENGINEERING DIRECTORY<br>F:\Kellogg\greenwich\Traffic |                           |
| DESIGN<br>JFB                 | DRAWN<br>AZIERE | APPROVED<br>JFB      | DATE<br>JUNE01 | SCALE<br>1:40   | BAUGHMAN NO<br>01 06 E045 |

ONE KELLOGG PLACE 2ND ADDN  
**PAVEMENT MARKING PLAN**  
 GREENWICH ROAD FROM GILBERT TO KELLOGG AVE

**BAUGHMAN COMPANY, P.A.**  
 ENGINEERING, SURVEYING, & PLANNING  
 318-282-7271 • 315 ELLIS • WICHITA, KANSAS 67211

F:\Eng\MELOC\01\greenwich\Traffic\Mark01.dwg Mon Jul 16 22:47:49 2001