
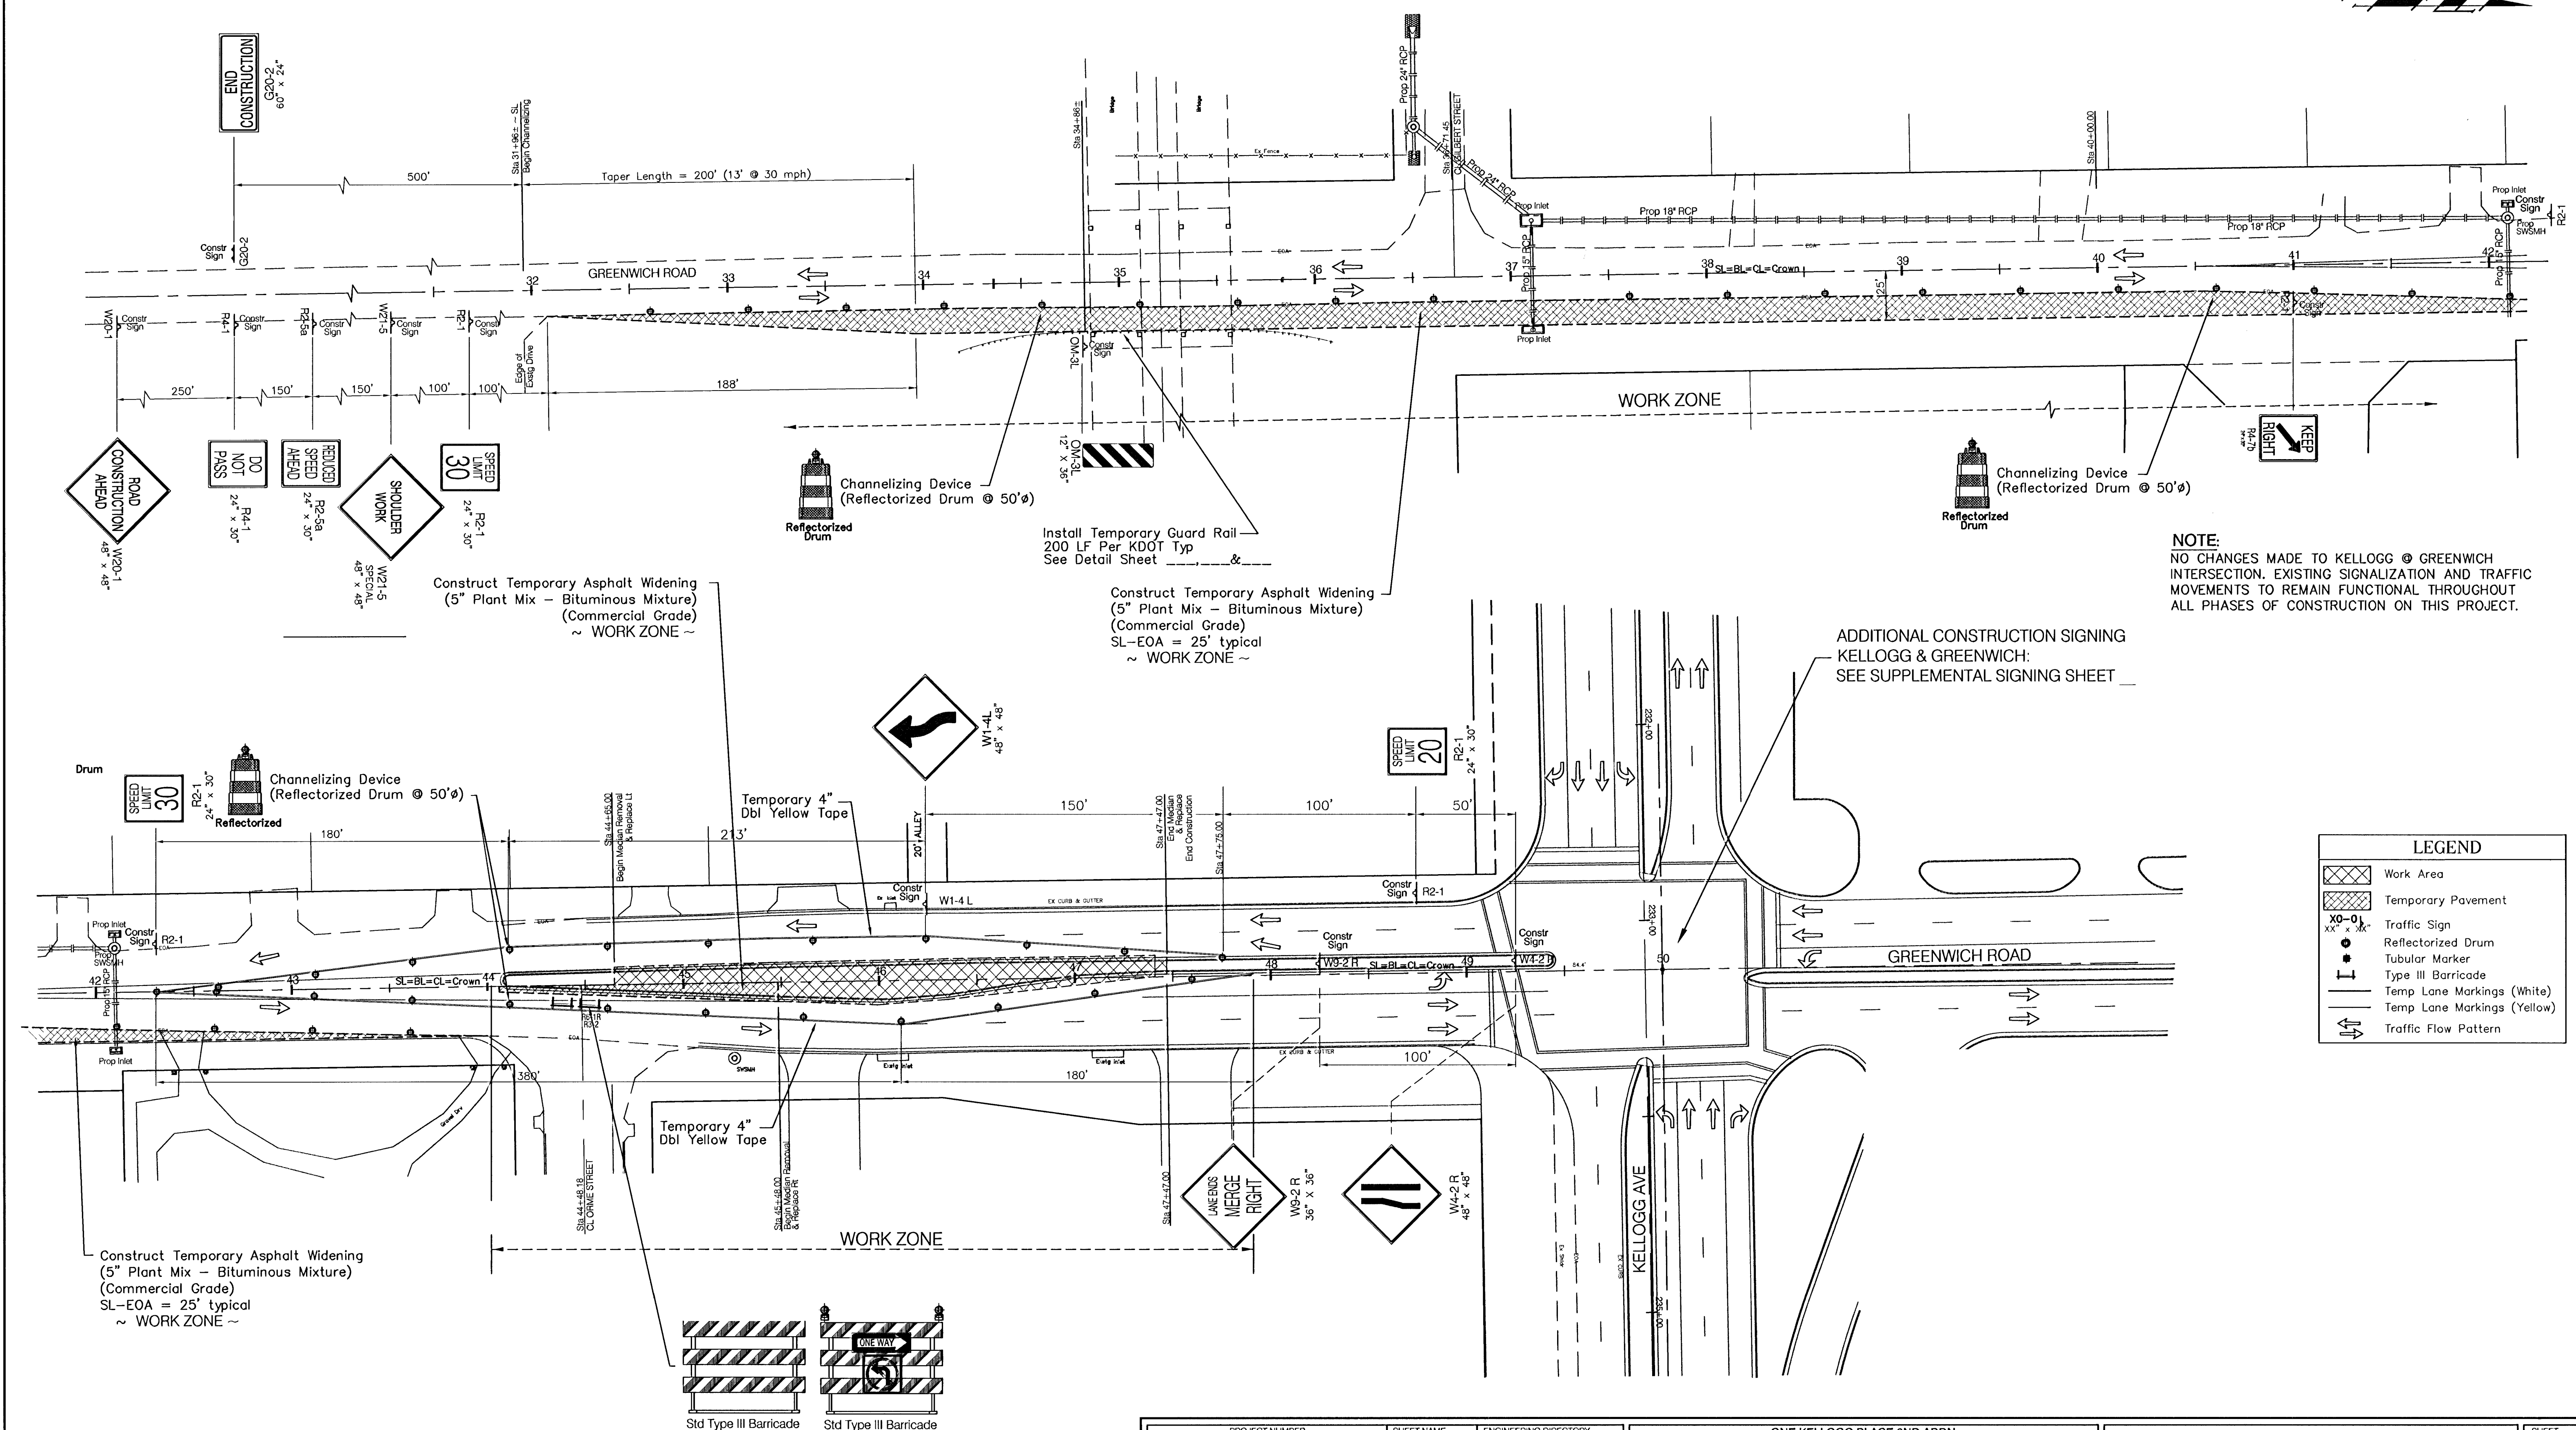


# CONSTRUCTION TRAFFIC CONTROL ~ PHASE I

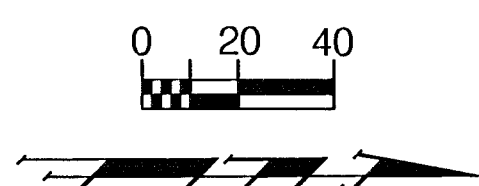

**NOTE:**  
NO CHANGES MADE TO KELLOGG @ GREENWICH INTERSECTION. EXISTING SIGNALIZATION AND TRAFFIC MOVEMENTS TO REMAIN FUNCTIONAL THROUGHOUT ALL PHASES OF CONSTRUCTION ON THIS PROJECT.

ADDITIONAL CONSTRUCTION SIGNING  
KELLOGG & GREENWICH:  
SEE SUPPLEMENTAL SIGNING SHEET

LEGEND	
	Work Area
	Temporary Pavement
	Traffic Sign
	ReflectORIZED Drum
	Tubular Marker
	Type III Barricade
	Temp Lane Markings (White)
	Temp Lane Markings (Yellow)
	Traffic Flow Pattern

PROJECT NUMBER 472-83370		SHEET NAME GREN CPHZ1		ENGINEERING DIRECTORY F:\kellog_gt\Greenwich\traffic		ONE KELLOGG PLACE 2ND ADDN	
DESIGN JFB/KK	DRAWN SS	APPROVED JFB	DATE 25JUN2001	SCALE 40	BAUGHMAN NO	<b>CONSTRUCTION TRAFFIC CONTROL</b>	
GREENWICH ROAD FROM GILBERT TO KELLOGG AVE						<b>BAUGHMAN COMPANY, P.A.</b> ENGINEERING, SURVEYING, & PLANNING 318-262-7271 • 315 ELLIS • WICHITA, KANSAS 67211	
							SHEET 28 OF 43

F:\Eng\WELLOC\_PDR\greenwich\traffic\GREN\_CPHZ1.dwg Tue Jul 17 11:33:52 2001