

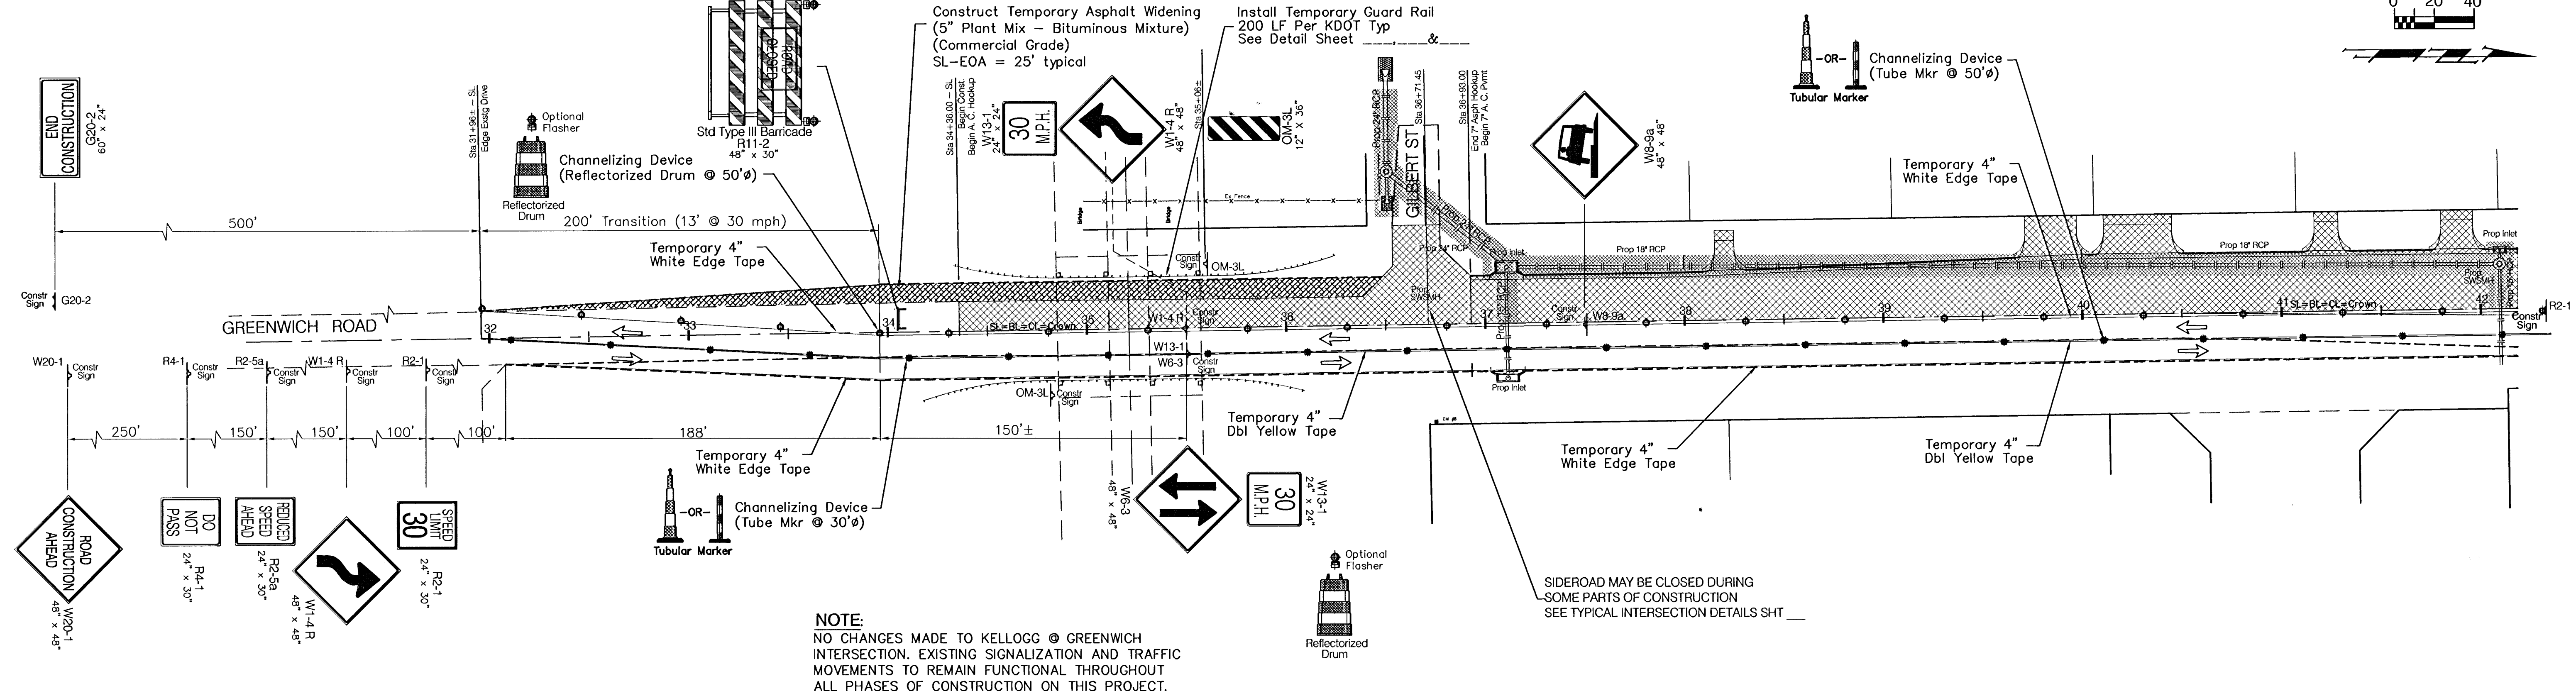


CONSTRUCTION TRAFFIC CONTROL ~ PHASE II

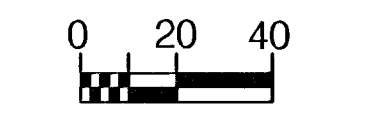

NOTE:
NO CHANGES MADE TO KELLOGG @ GREENWICH INTERSECTION. EXISTING SIGNALIZATION AND TRAFFIC MOVEMENTS TO REMAIN FUNCTIONAL THROUGHOUT ALL PHASES OF CONSTRUCTION ON THIS PROJECT.

SIDEROAD MAY BE CLOSED DURING SOME PARTS OF CONSTRUCTION SEE TYPICAL INTERSECTION DETAILS SHIT

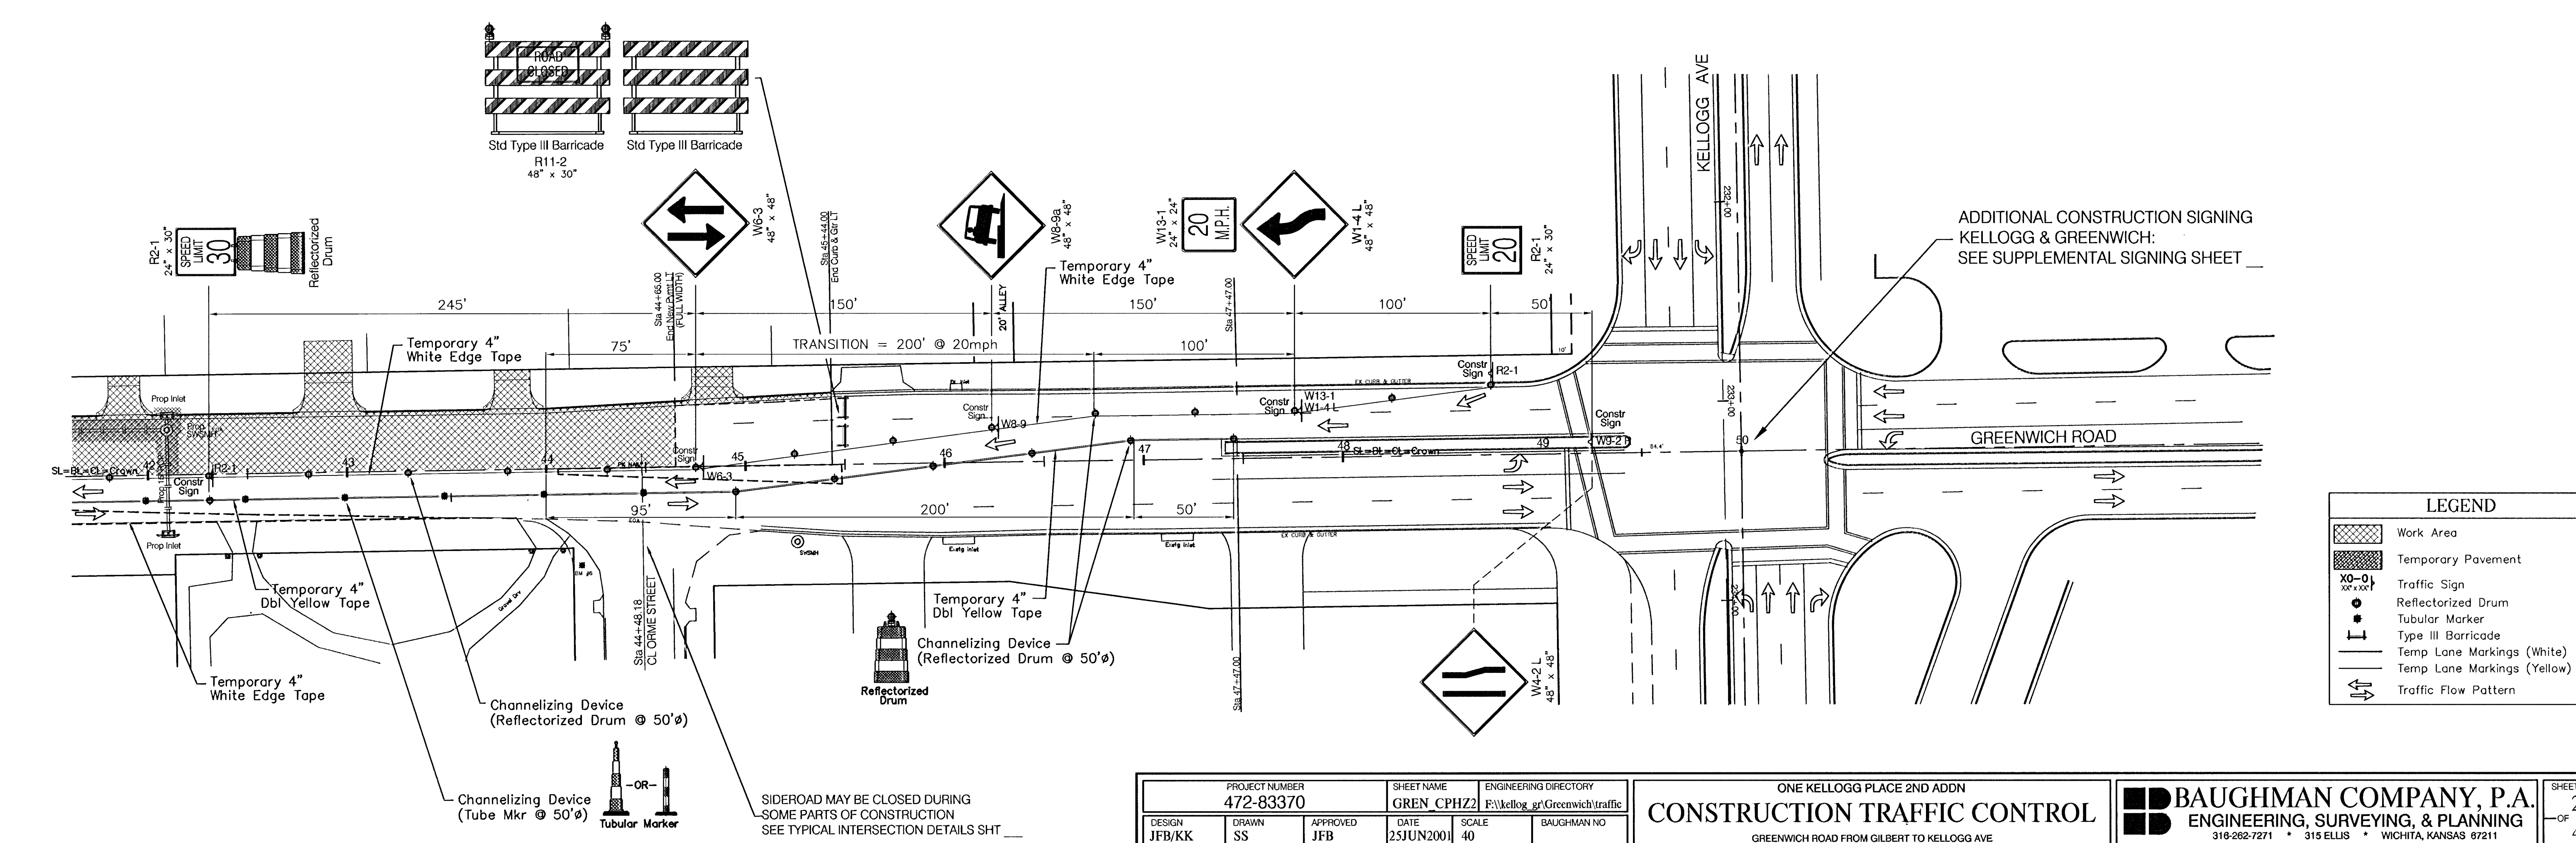

ADDITIONAL CONSTRUCTION SIGNING KELLOGG & GREENWICH: SEE SUPPLEMENTAL SIGNING SHEET

LEGEND	
	Work Area
	Temporary Pavement
	Traffic Sign
	Reflectorized Drum
	Tubular Marker
	Type III Barricade
	Temp Lane Markings (White)
	Temp Lane Markings (Yellow)
	Traffic Flow Pattern

PROJECT NUMBER 472-83370		SHEET NAME GREN CPH22		ENGINEERING DIRECTORY E:\kellog_gp\Greenwich\traffic	
DESIGN JFB/KK	DRAWN SS	APPROVED JFB	DATE 25JUN2001	SCALE 40	BAUGHMAN NO
ONE KELLOGG PLACE 2ND ADDN CONSTRUCTION TRAFFIC CONTROL			BAUGHMAN COMPANY, P.A. ENGINEERING, SURVEYING, & PLANNING 316-262-7271 • 315 ELLIS • WICHITA, KANSAS 67211		
GREENWICH ROAD FROM GILBERT TO KELLOGG AVE					SHEET 29 OF 43

F:\eng\KELLOGG_P\greenwich\traffic\GREN_CPH22.dwg Tue Jul 17 11:35:49 2001