
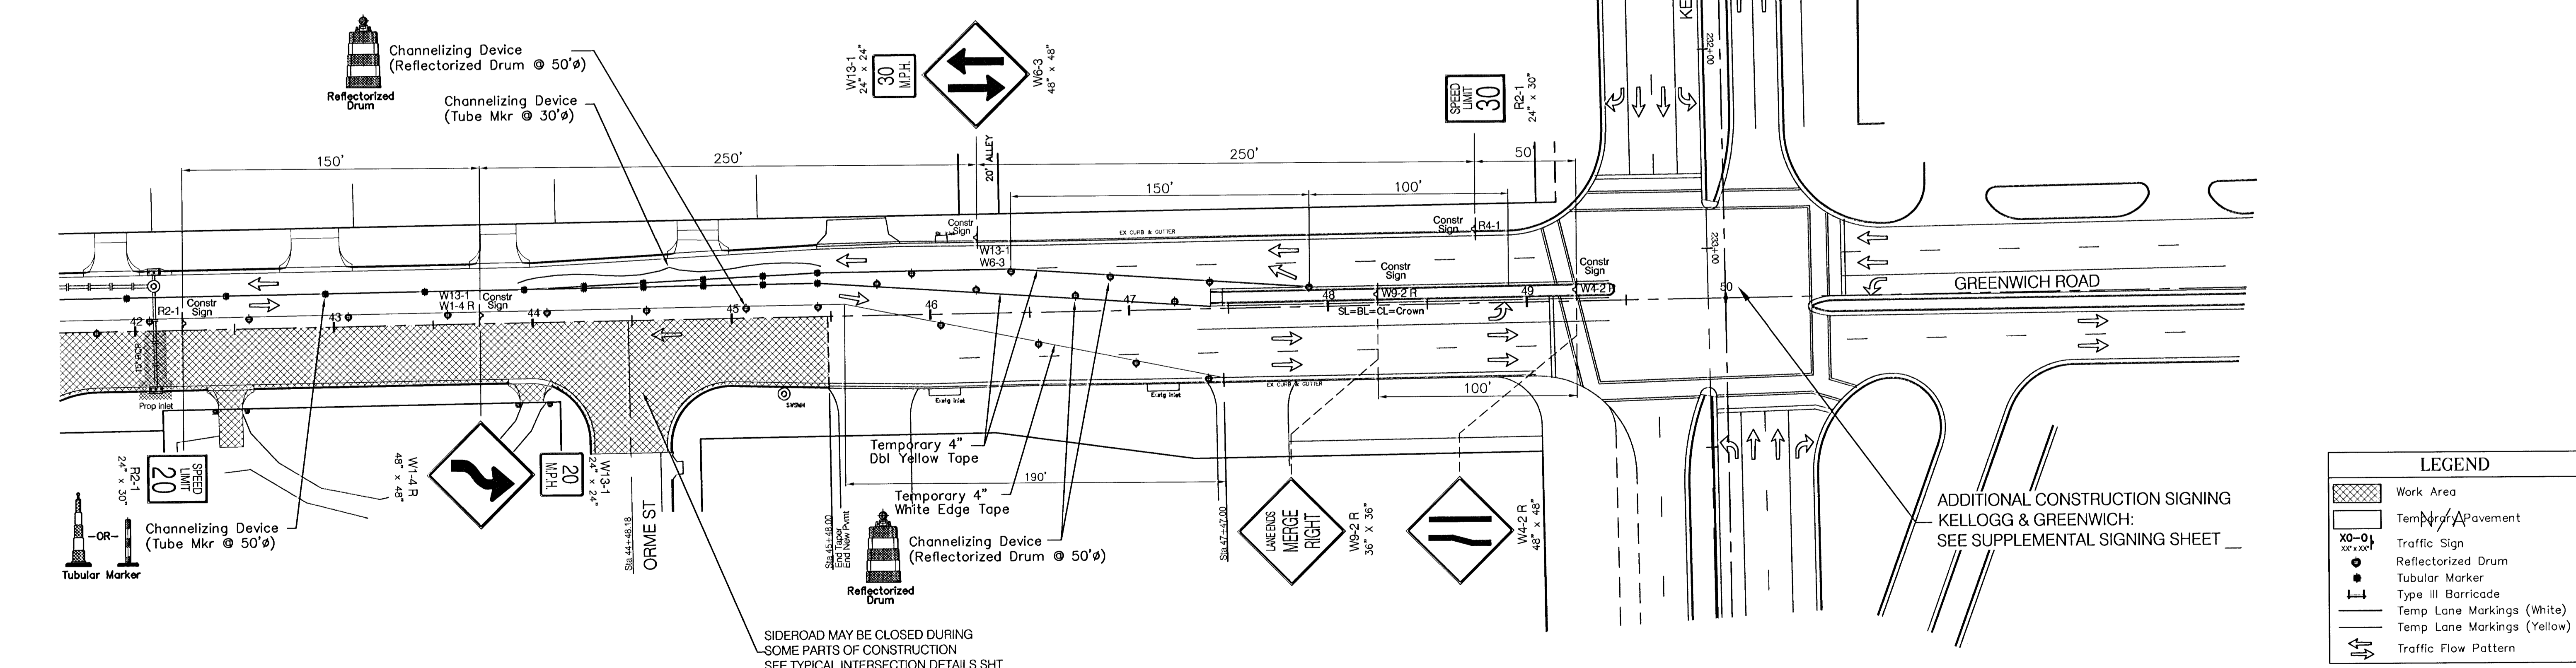
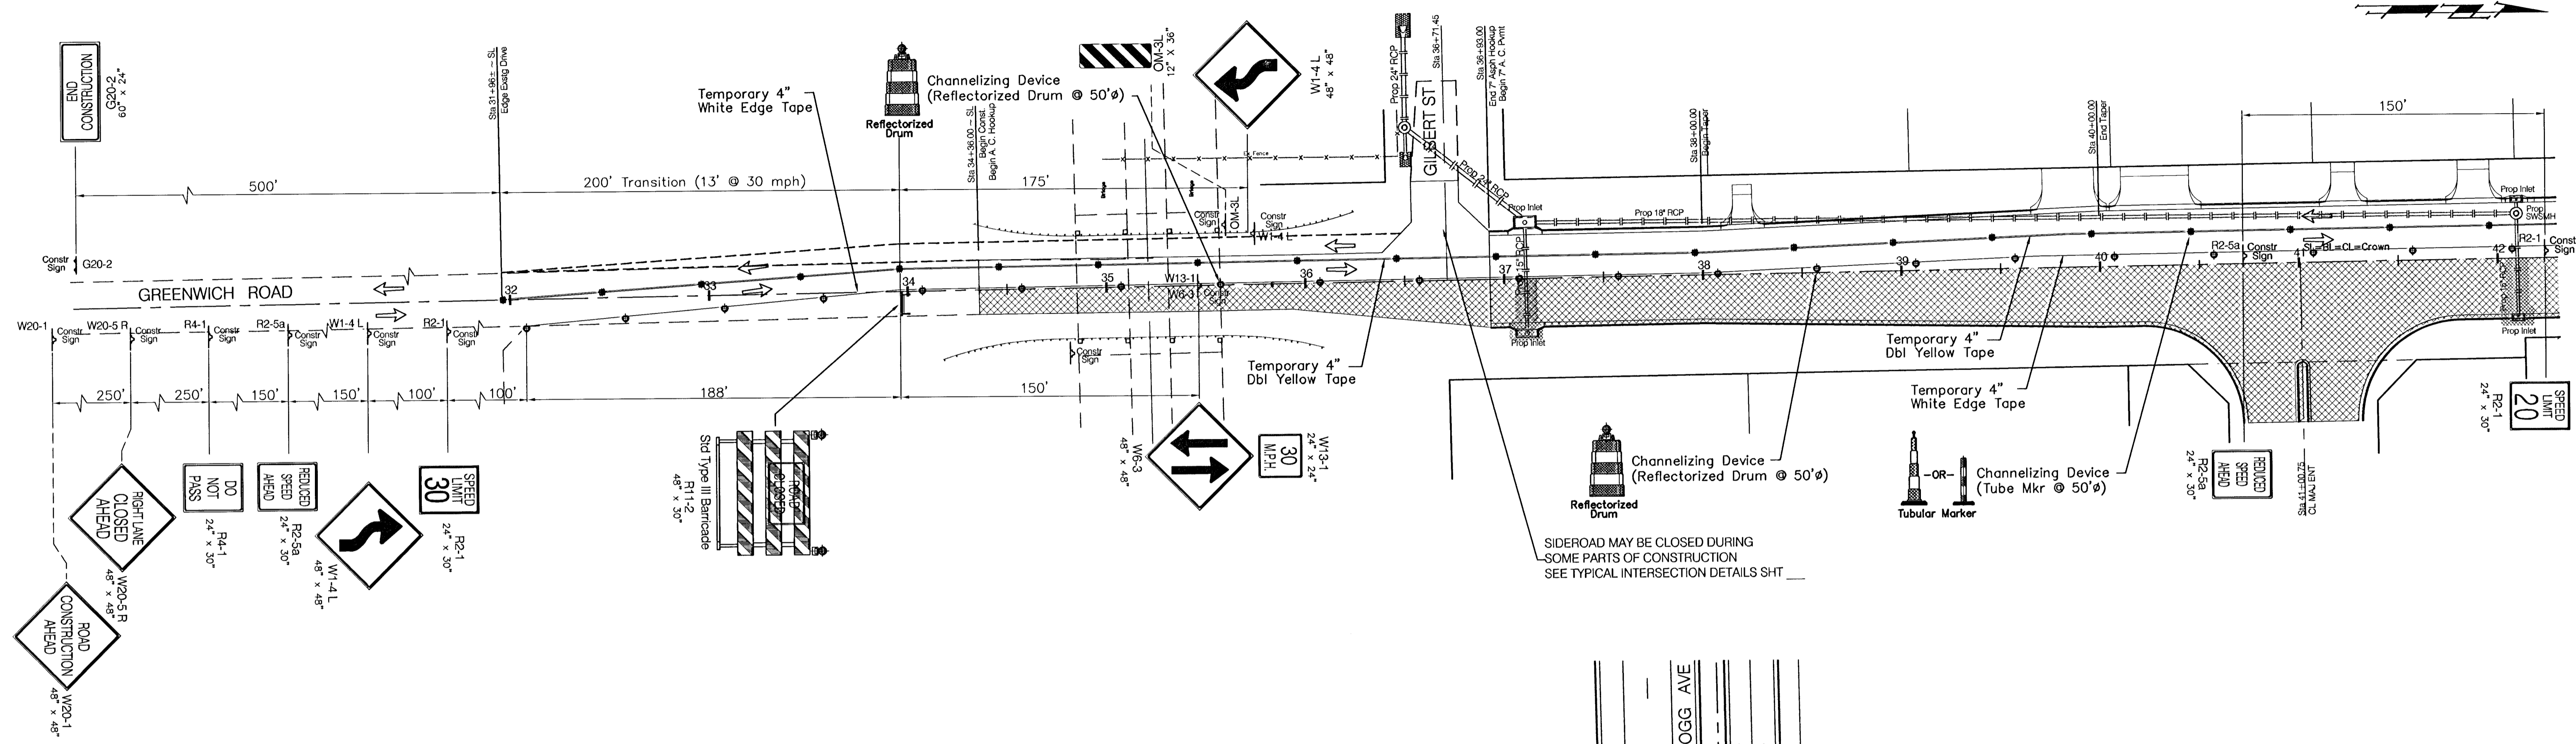


# CONSTRUCTION TRAFFIC CONTROL ~ PHASE III

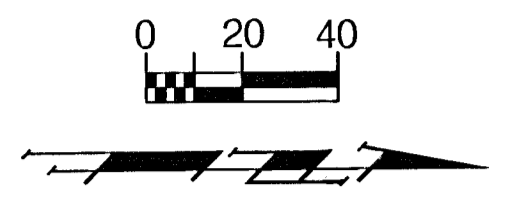

LEGEND	
	Work Area
	Temporary Pavement
	Traffic Sign
	ReflectORIZED Drum
	Tubular Marker
	Type III Barricade
	Temp Lane Markings (White)
	Temp Lane Markings (Yellow)
	Traffic Flow Pattern

ADDITIONAL CONSTRUCTION SIGNING  
KELLOGG & GREENWICH:  
SEE SUPPLEMENTAL SIGNING SHEET

PROJECT NUMBER 472-83370		SHEET NAME GREN CPH3		ENGINEERING DIRECTORY F:\kellog_gr\Greenwich\traffic		ONE KELLOGG PLACE 2ND ADDN <b>CONSTRUCTION TRAFFIC CONTROL</b>		<b>BAUGHMAN COMPANY, P.A.</b> ENGINEERING, SURVEYING, & PLANNING 318-282-7271 • 315 ELLIS • WICHITA, KANSAS 67211	SHEET 30 OF 43
DESIGN JFB/KK	DRAWN SS	APPROVED JFB	DATE 25JUN2001	SCALE 40	BAUGHMAN NO	GREENWICH ROAD FROM GILBERT TO KELLOGG AVE			

F:\eng\KEL05\_BA\greenwich\traffic\GREN\_CPH3.dwg Tue Jul 17 11:35:33 2001