


NOTE:
 NO CHANGES MADE TO KELLOGG @ GREENWICH INTERSECTION. EXISTING SIGNALIZATION AND TRAFFIC MOVEMENTS TO REMAIN FUNCTIONAL THROUGHOUT ALL PHASES OF CONSTRUCTION ON THIS PROJECT.

LEGEND	
	Work Area
	500' Temporary Pavement
	Traffic Sign
	ReflectORIZED Drum
	Tubular Marker
	Type III Barricade
	Temp Lane Markings (White)
	Temp Lane Markings (Yellow)
	Traffic Flow Pattern

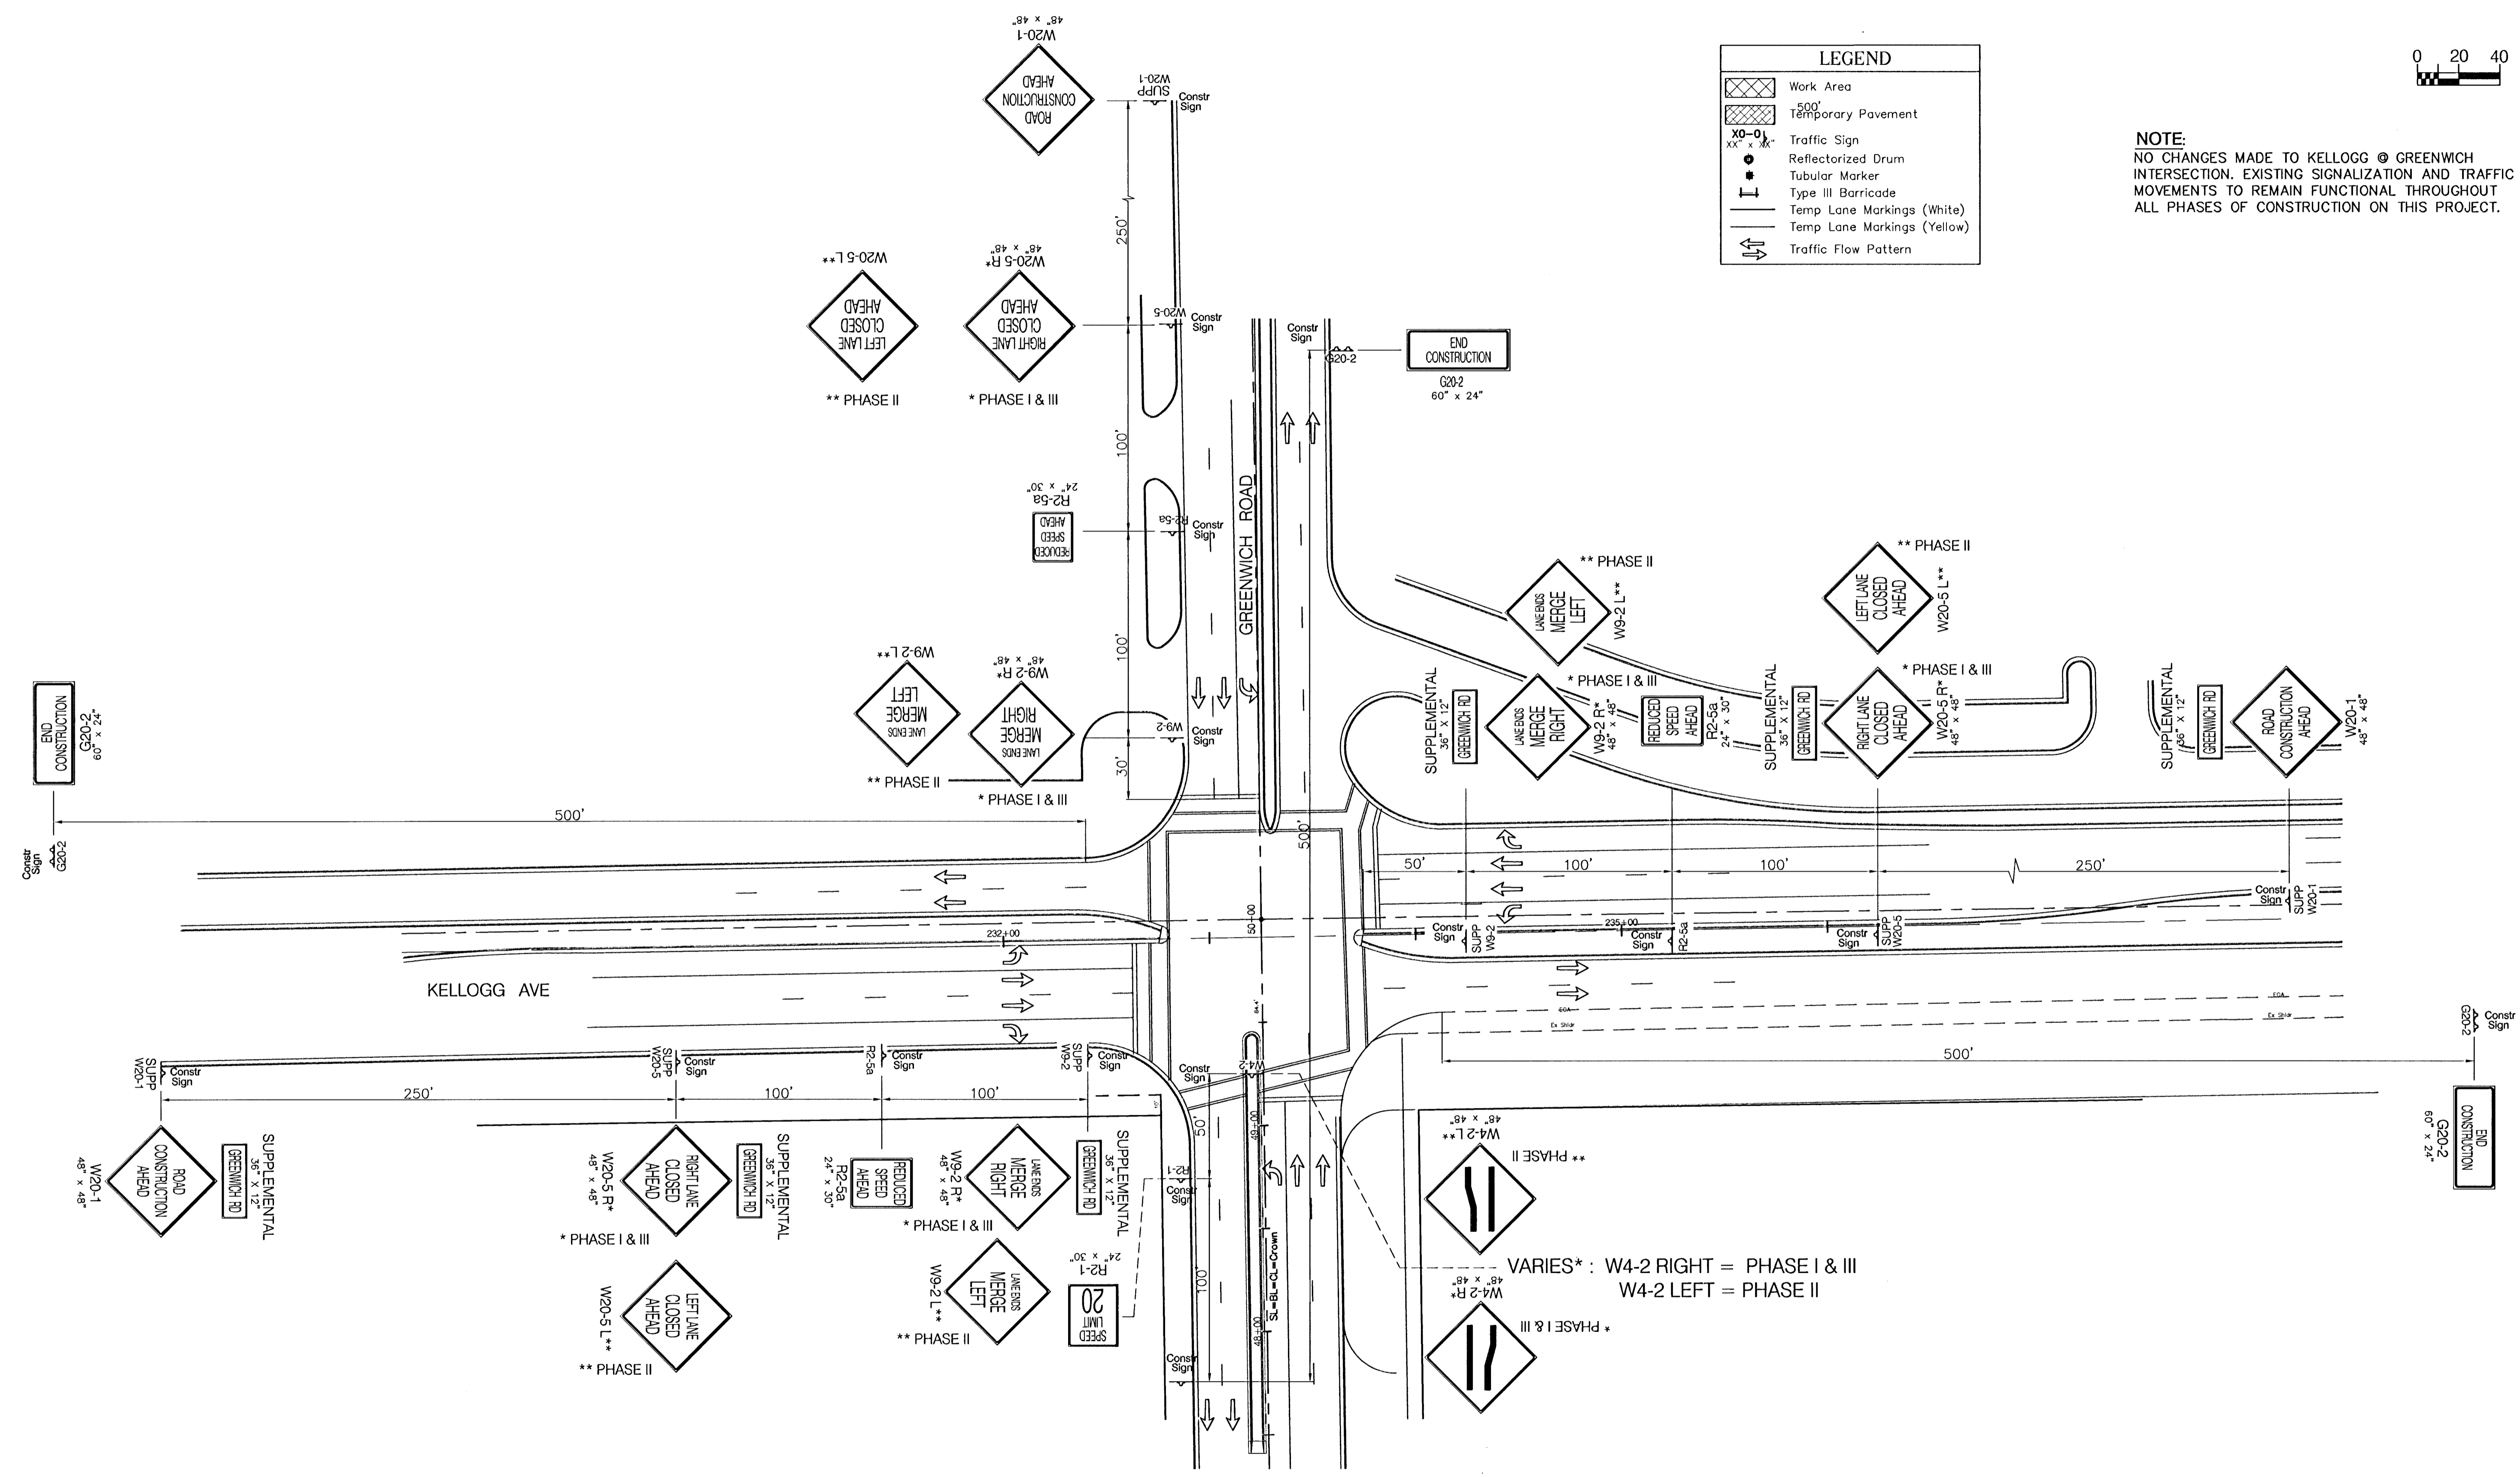

CONSTRUCTION TRAFFIC CONTROL ~ SUPPLEMENTAL SIGNING

PROJECT NUMBER 472 - 83370	SHEET NAME con_supp	ENGINEERING DIRECTORY F:\kellog_gr\Greenwich\traffic
DESIGN JFB/KK	DRAWN SS	APPROVED JFB
DATE 25JUN2001	SCALE 40	BAUGHMAN NO

ONE KELLOGG PLACE 2ND ADDN
CONSTRUCTION TRAFFIC CONTROL
 GREENWICH ROAD FROM GILBERT TO KELLOGG AVE

BAUGHMAN COMPANY, P.A.
 ENGINEERING, SURVEYING, & PLANNING
 316-282-7271 • 315 ELLIS • WICHITA, KANSAS 67211

SHEET
30-A
OF
43