
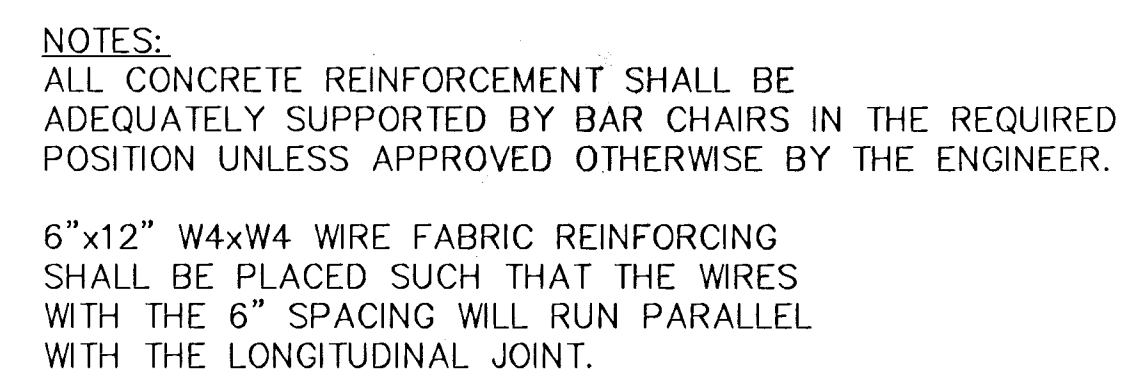


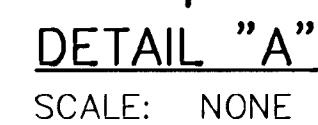

LEGEND

C.J. IDENTIFIES CONTRACTION JOINT
L.J. IDENTIFIES LONGITUDINAL JOINT

WOODCHUCK
PROJECT NAME

JOINT LAYOUT @ INTERSECTION
SHEET TITLE

<i>DFL</i>	<i>DFL</i>	<i>KHB</i>
DESIGN BY:	DRAWN BY:	CHECKED BY:
<i>OCT. 2000</i>	<i>00243E5</i>	<i>6 / 18</i>
DATE	JOB NO.	SHEET OF