


WOODCHUCK STREET  
CROSS SECTIONS  
PROJ. NO. 472-83286

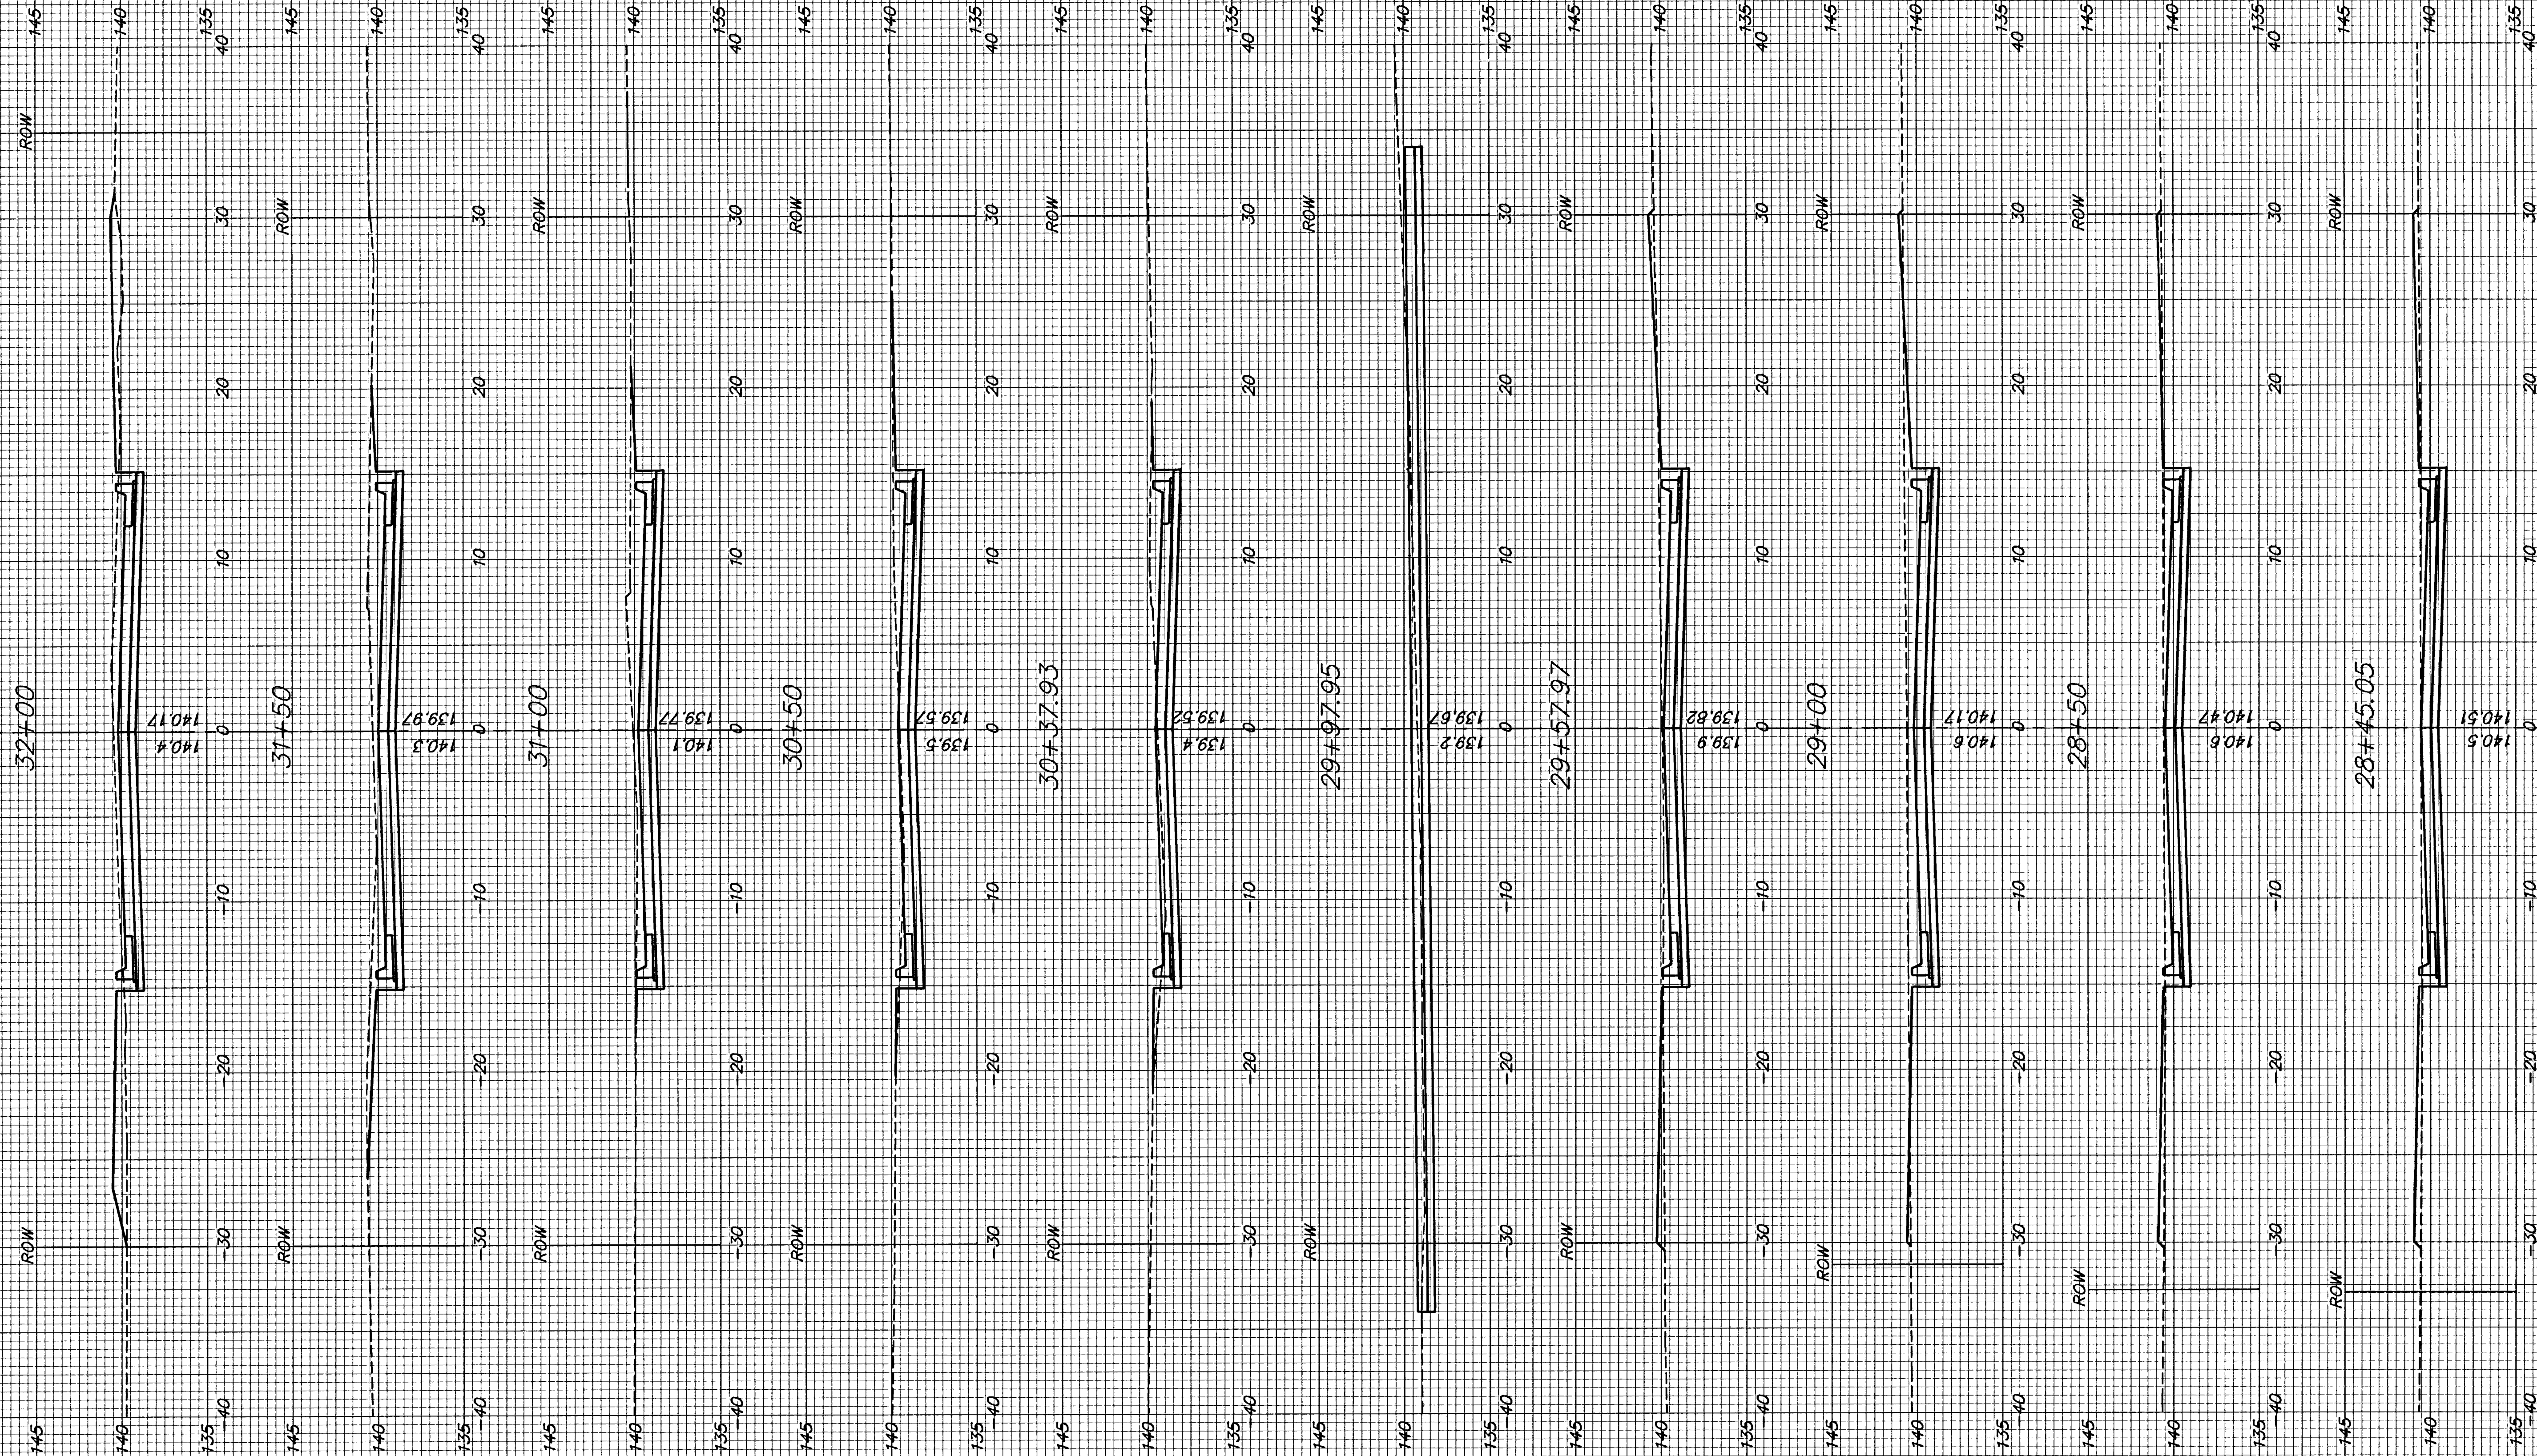

00243  
X-SEC.DWG  
XSA