


Drawing Name: W:\Proj\19000\19230\19230.010\AutoCad\Plan Set\19230.010_Water Main Replacement.dwg Layout Name: 23 N PARK PL (1) Plotted By: AR001079 Plotted on: 4/9/2024 2:51:05 PM

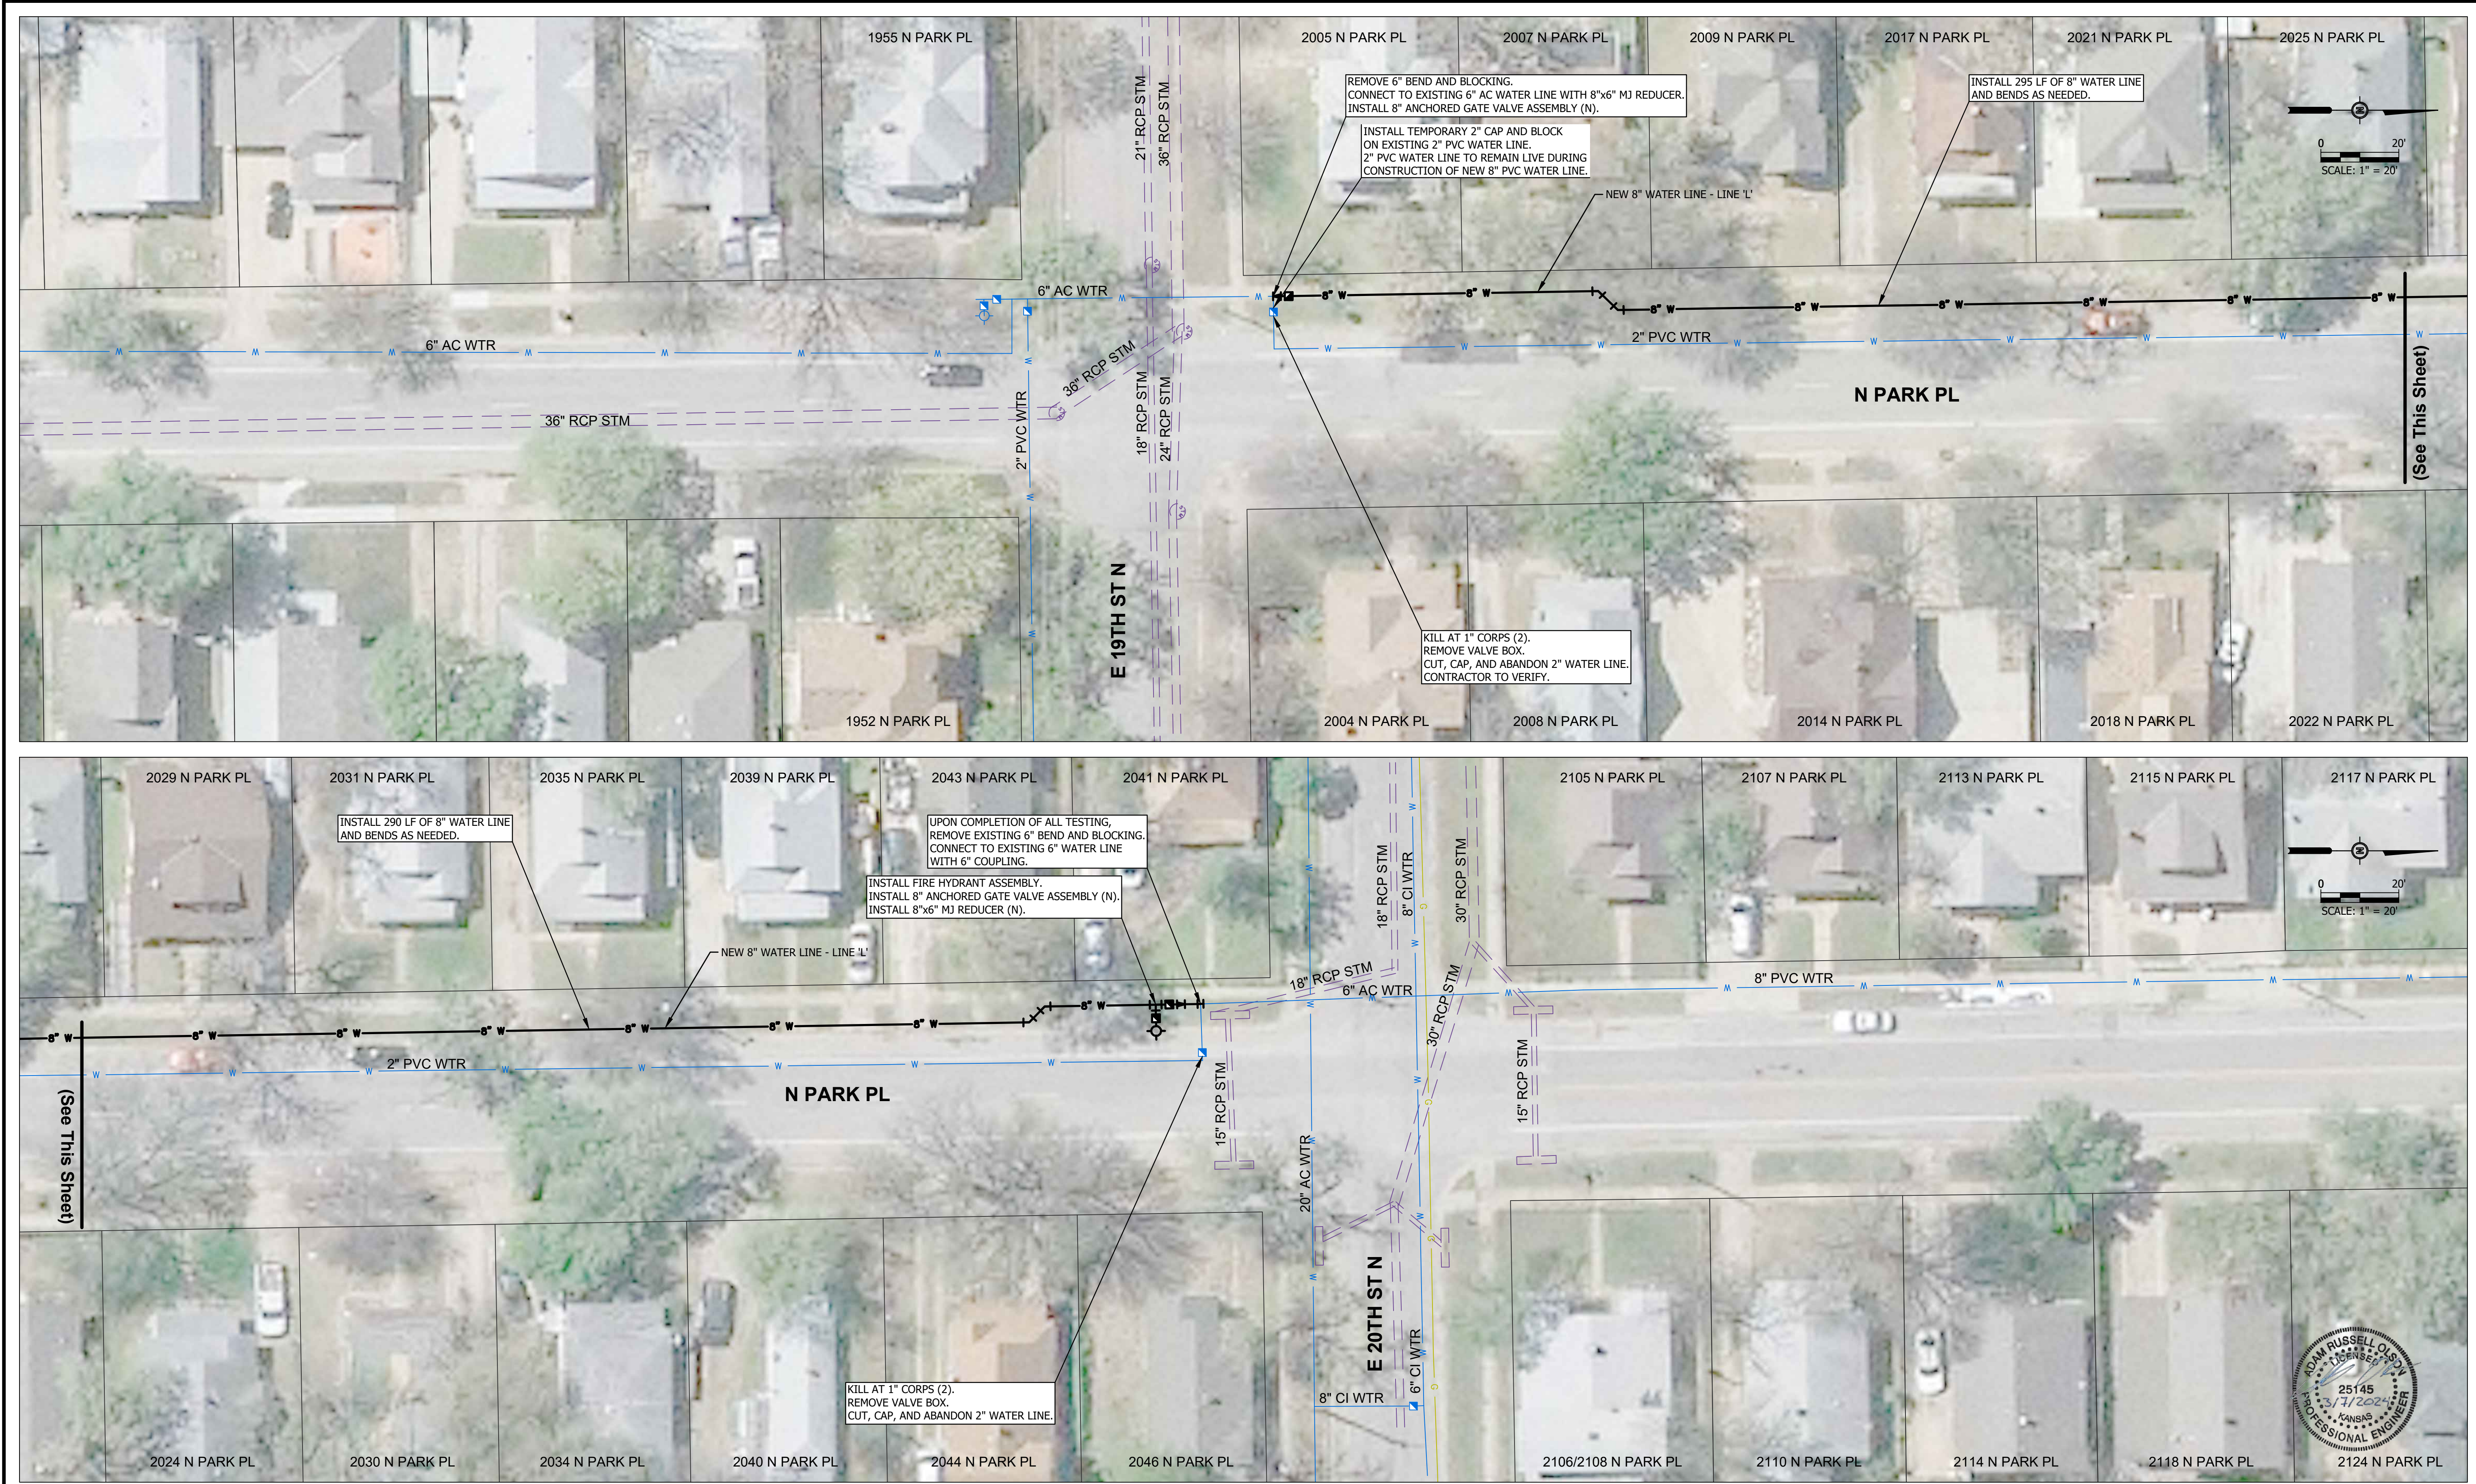

Last edit on: 06/06/06

#	DATE	DESCRIPTION	BY

DESIGNED BY:	ARO
DRAWN BY:	SWW
CHECKED BY:	LPF
PROJECT ENGR:	LPF



NORTH MARKET
WATER MAIN REPLACEMENT

LINE 'L' - N PARK PLACE

PROJ NO:	19230.010	DRAWING NO:	23
CONST PROJ:	448-2020-035006	SHEET NO:	23 OF 35
SCALE:	AS NOTED	DATE:	MARCH 2024



ALL RIGHTS RESERVED. ALL BARTLETT & WEST ENGINEERS PLANS, SPECIFICATIONS AND DRAWINGS ARE PROTECTED UNDER COPYRIGHT LAW, AND NO PART MAY BE COPIED, REPRODUCED, DISPLAYED PUBLICLY, USED TO CREATE DERIVATIVES, DISTRIBUTED, STORED IN A RETRIEVAL SYSTEM OR TRANSMITTED IN ANY FORM BY ANY MEANS WITHOUT PRIOR WRITTEN PERMISSION OF BARTLETT & WEST ENGINEERS.