

BENCHMARK'S

Cross on South West Corner of
Lot 25 Block H, The Fairmont
Addition.



Elev. = 204.61 (City Datum)

"C" Cut on Curb at North
East Entrance to Church of
the Magdalen 2nd Addition.

Elev. = 190.48 (City Datum)

Contractor to verify
depth & location of
existing sanitary sewer
manholes and utilities
prior to construction.

Scale: 1" = 40' Horizontal
1" = 5' Vertical
• = Iron

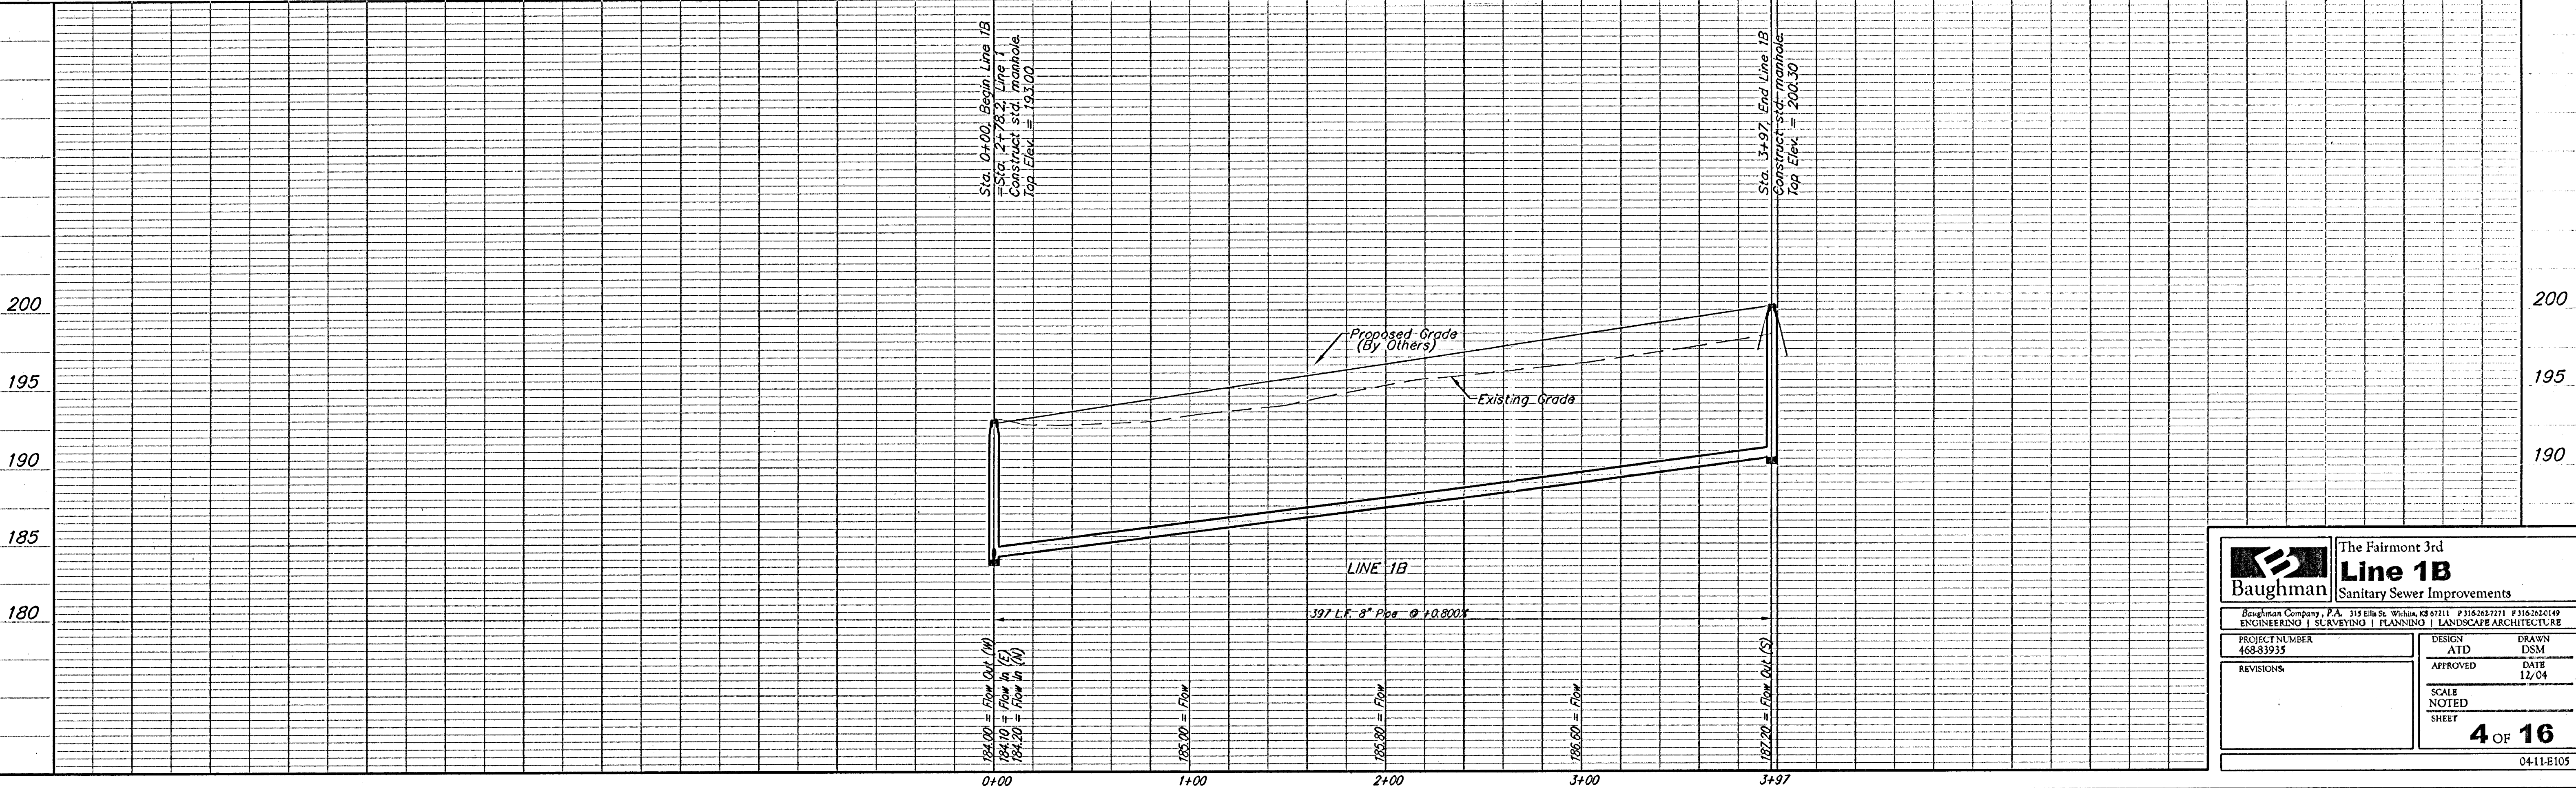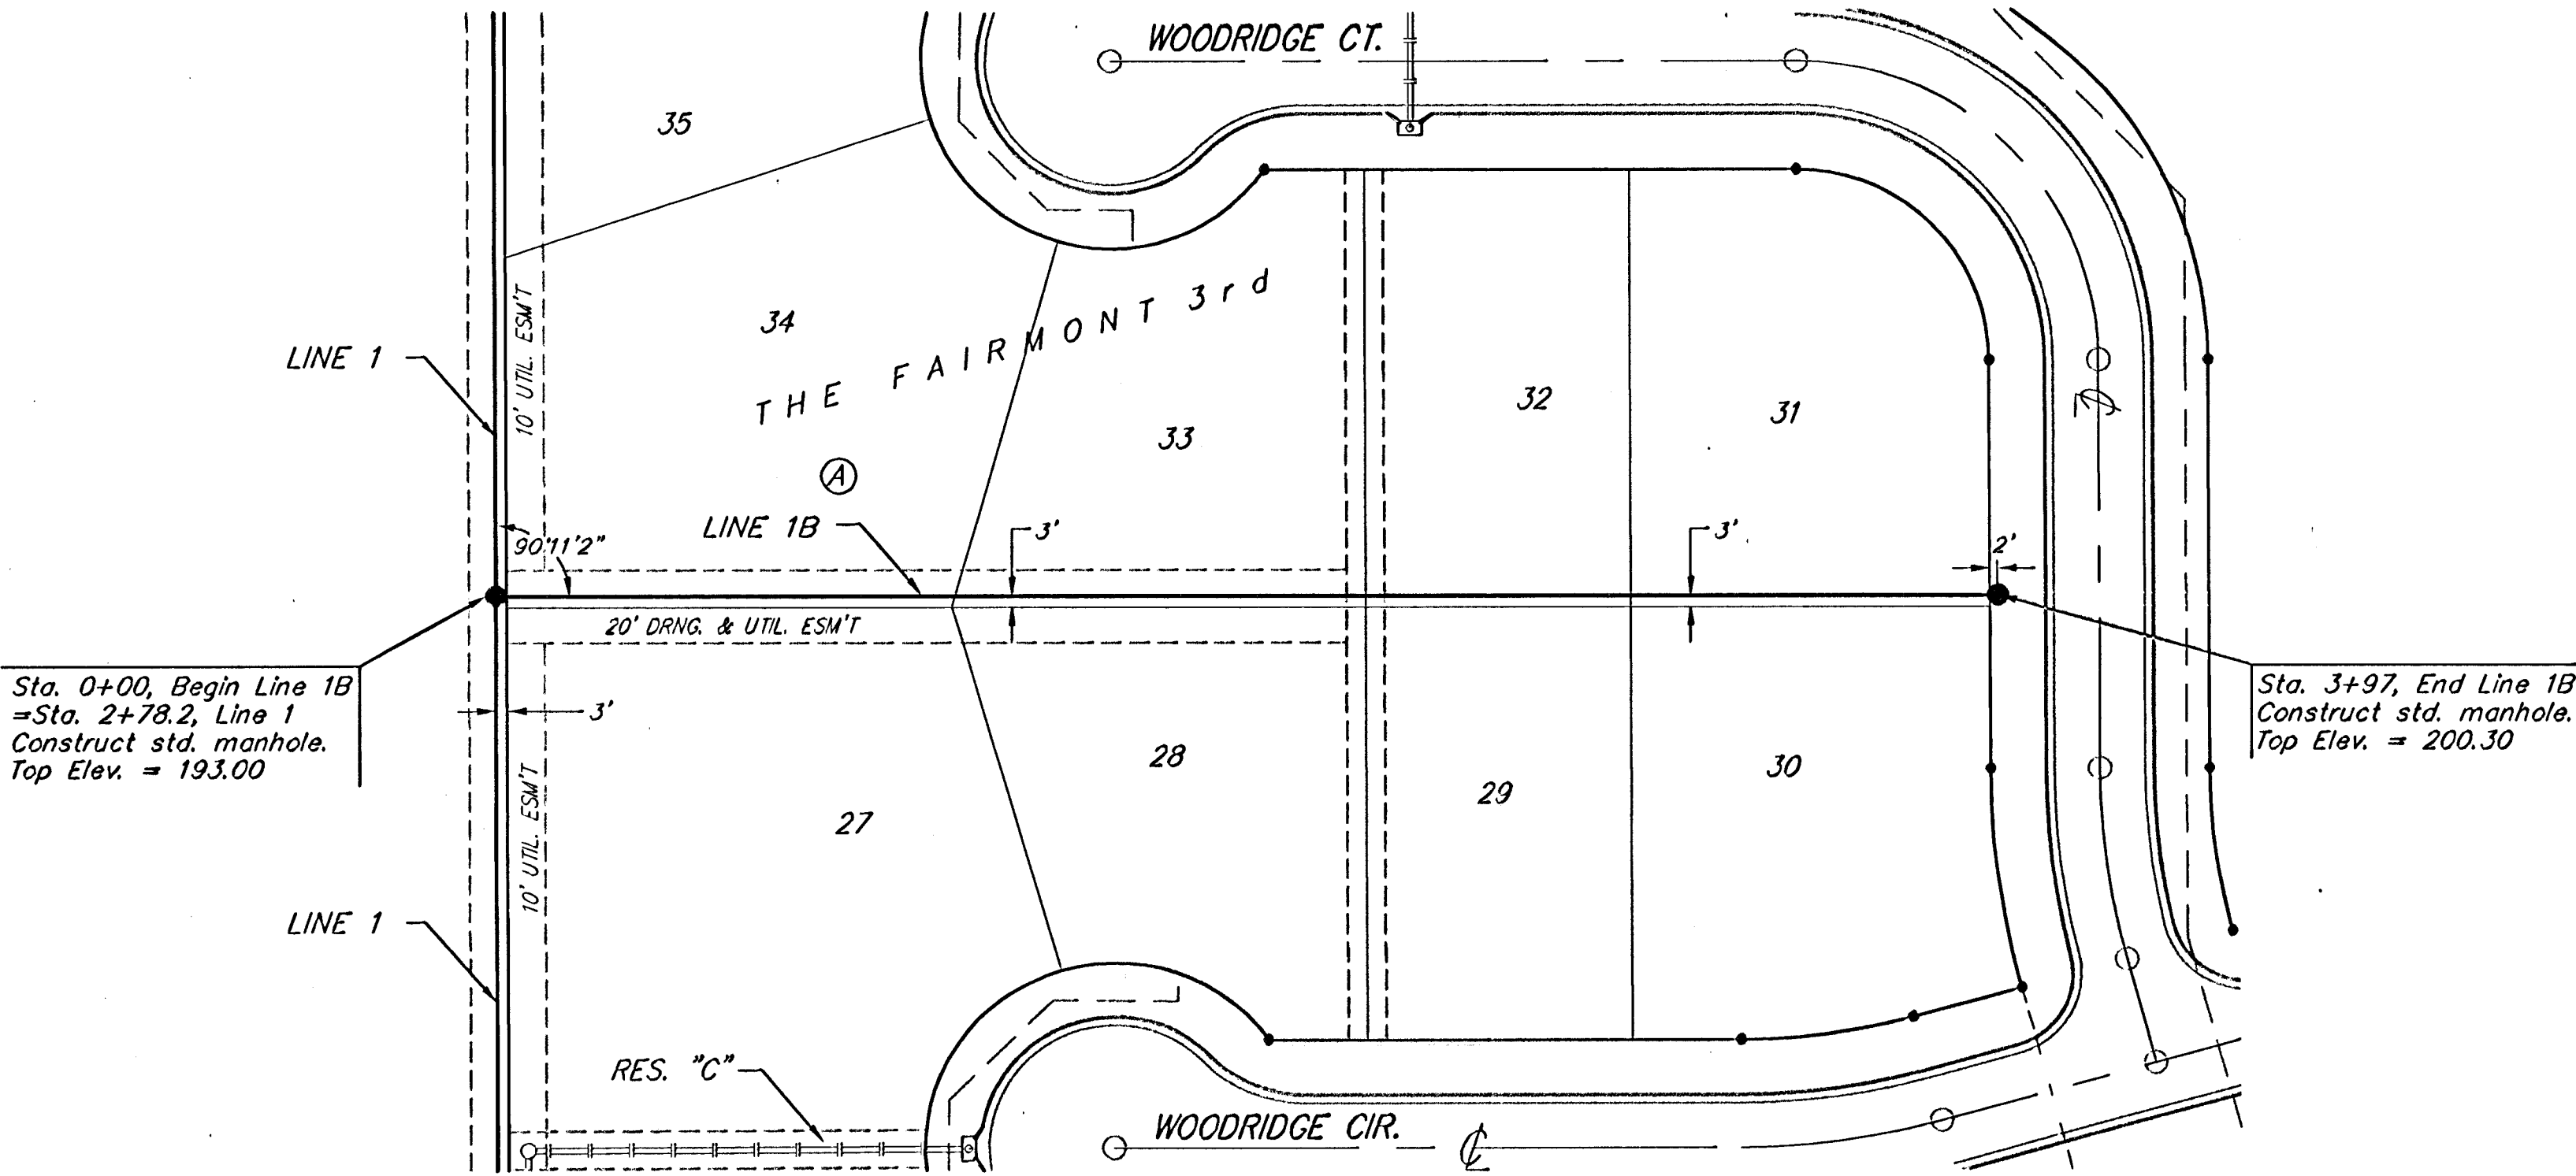

Baughman		The Fairmont 3rd Line 1B Sanitary Sewer Improvements	
Baughman Company, P.A. 315 Ellis St. W. 3rd Fl. P.O. Box 1000 P.O. Box 1000 ENGINEERING SURVEYING PLANNING LANDSCAPE ARCHITECTURE			
PROJECT NUMBER 468-83935	DESIGN ATD	DRAWN DSM	APPROVED DATE 12/04
REVISIONS	SCALE NOTED SHEET 4 OF 16		
04-11-E105			