
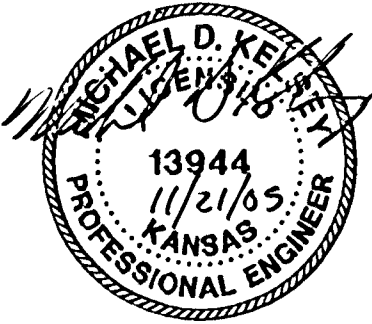
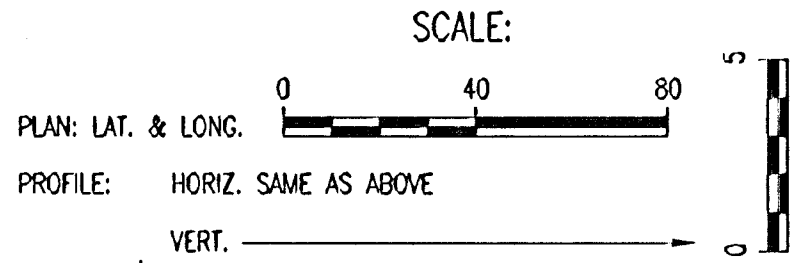



PLAN	CHECKED	DATE

PROFILE	CHECKED	DATE

DSNR: MDK OPER: TJS SCALE: 1"=40.00
Q:\2005\05416\02\05416-002-C-SSpp01 11-21-2005 08:05:12 am

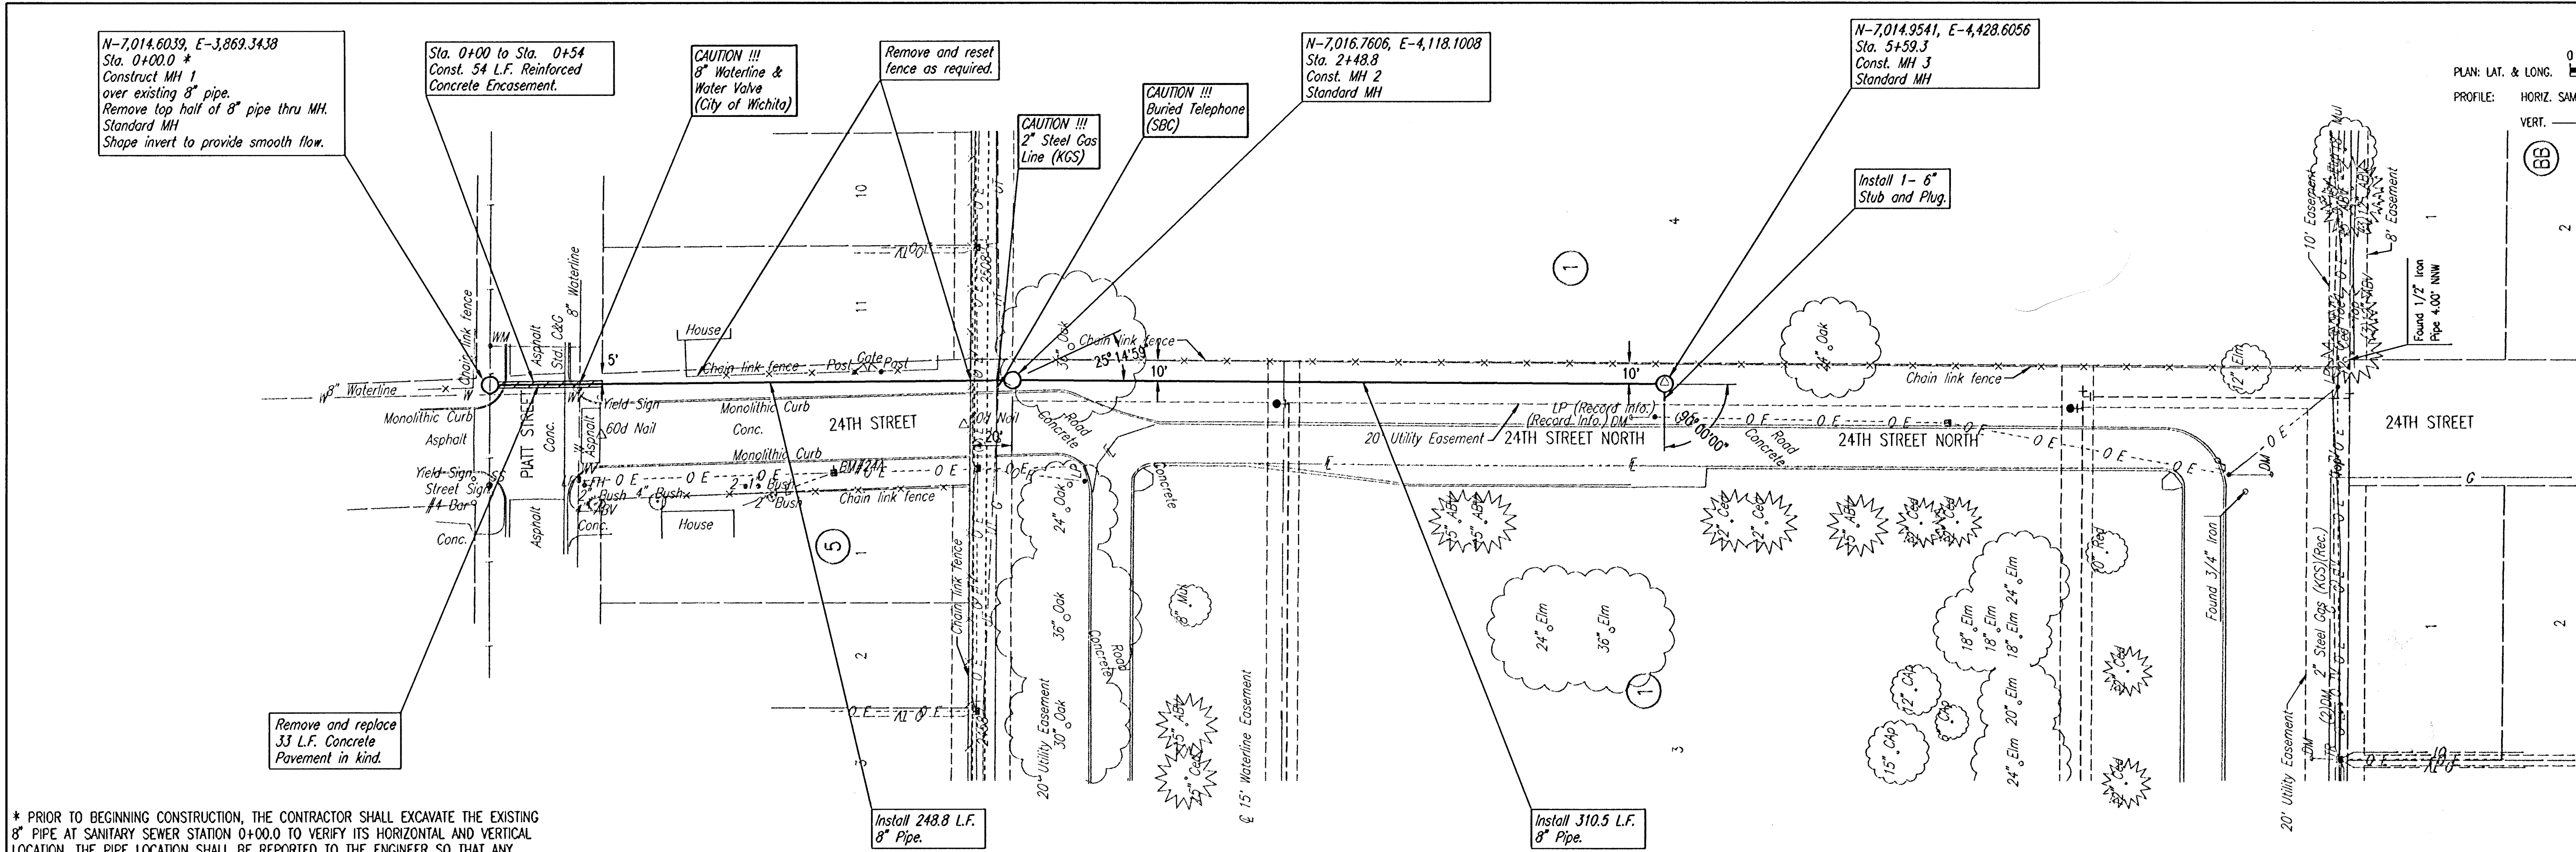

SANITARY SEWER LINE NO. 1

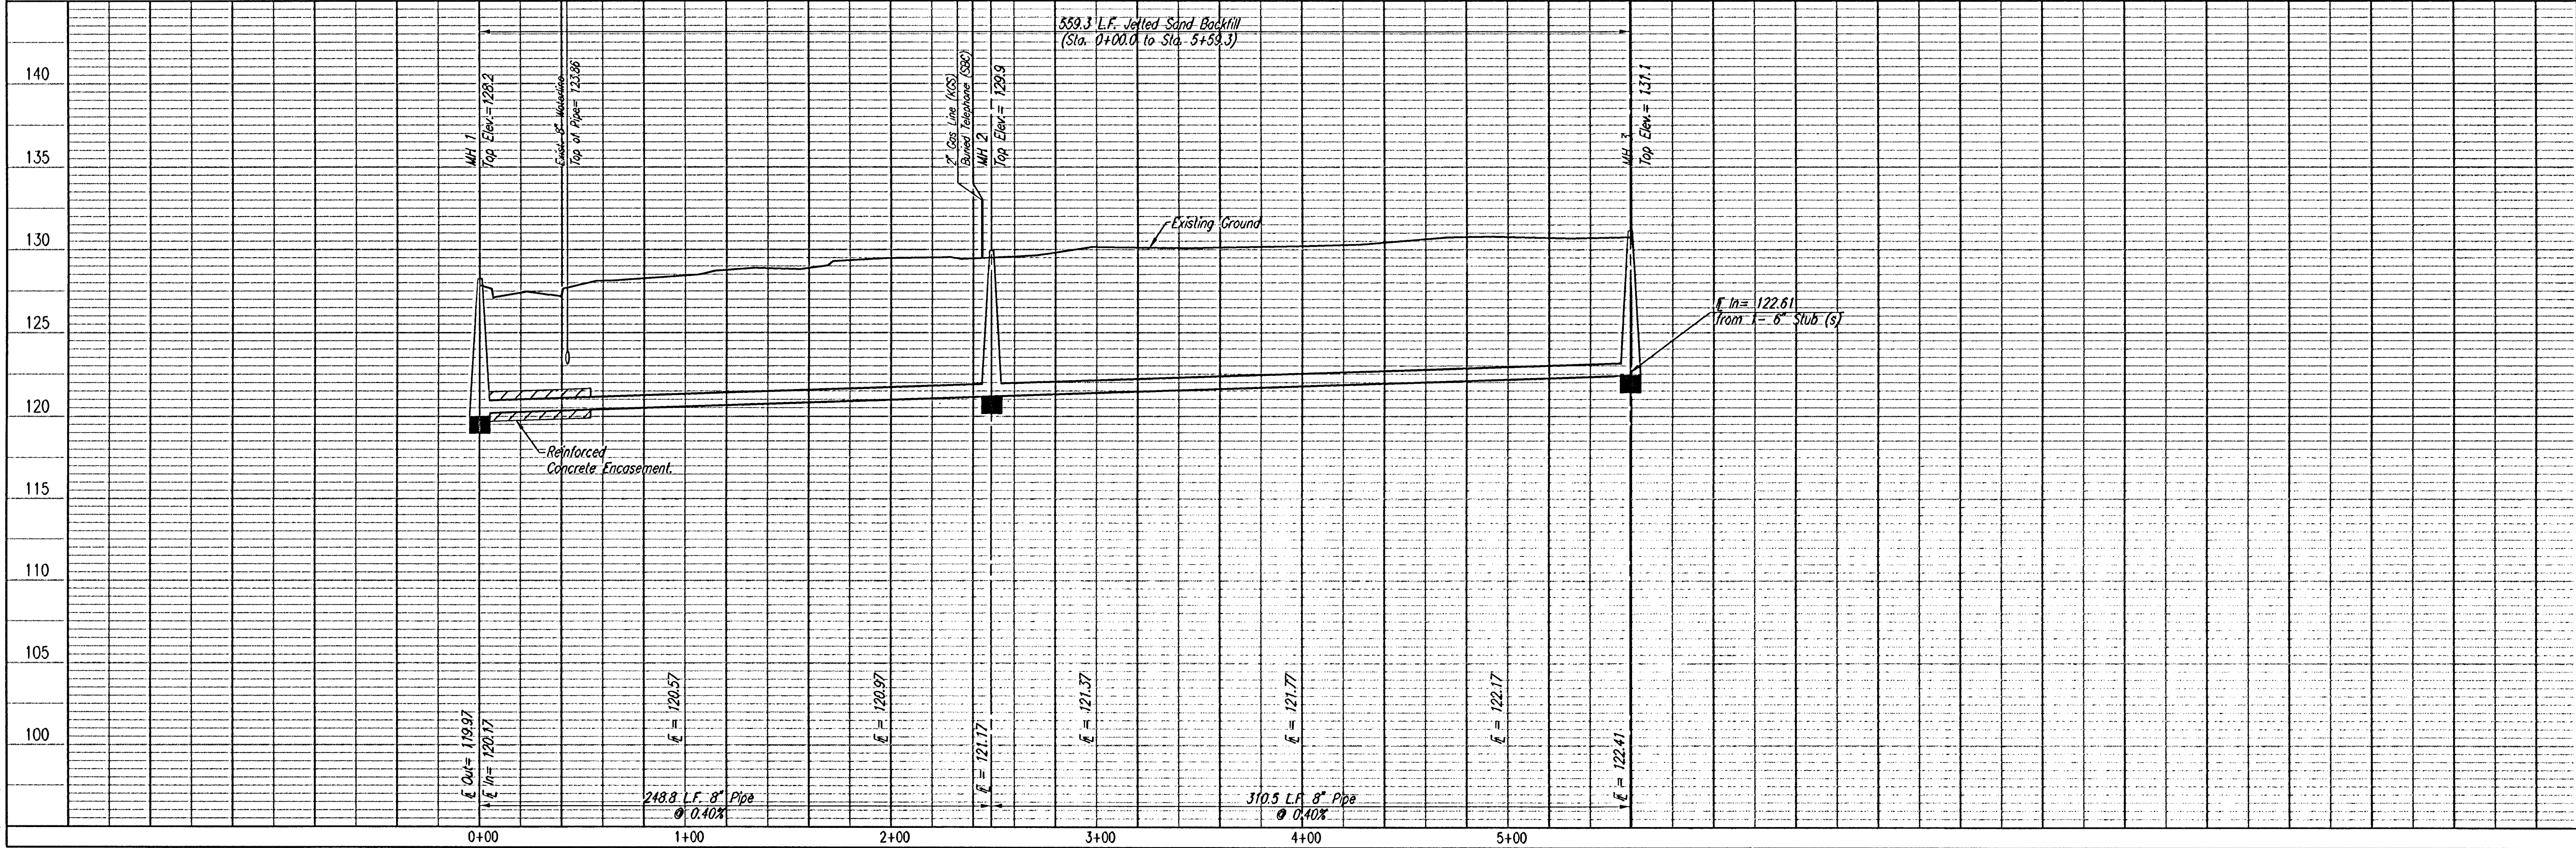

LATERAL 42, DISTRICT T, SANITARY SEWER NO. 12 21ST STREET KIDS AND FAMILY EMPOWERMENT		SANITARY SEWER LINE NO. 1	
Professional Engineering Consultants, P.A. 303 S. TOPEKA • WICHITA, KANSAS 67202 316-262-2591 • FAX 316-262-3003		Designed By: MDK Job No: 35-05416-002-042 Date: September 2005	
Drawn By: JCA		James L. Armour, P.E. - CITY ENGINEER CITY OF WICHITA PROJECT NO. 468-84115	