


PLAN	CHECKED	DATE

PROFILE	CHECKED	DATE

DSNR: MDK OPER: ILS SCALE: 1"=40.00

Q:\2005\05415\001\05415-001-C-SSPP01 10-06-2005 11:16:51 am

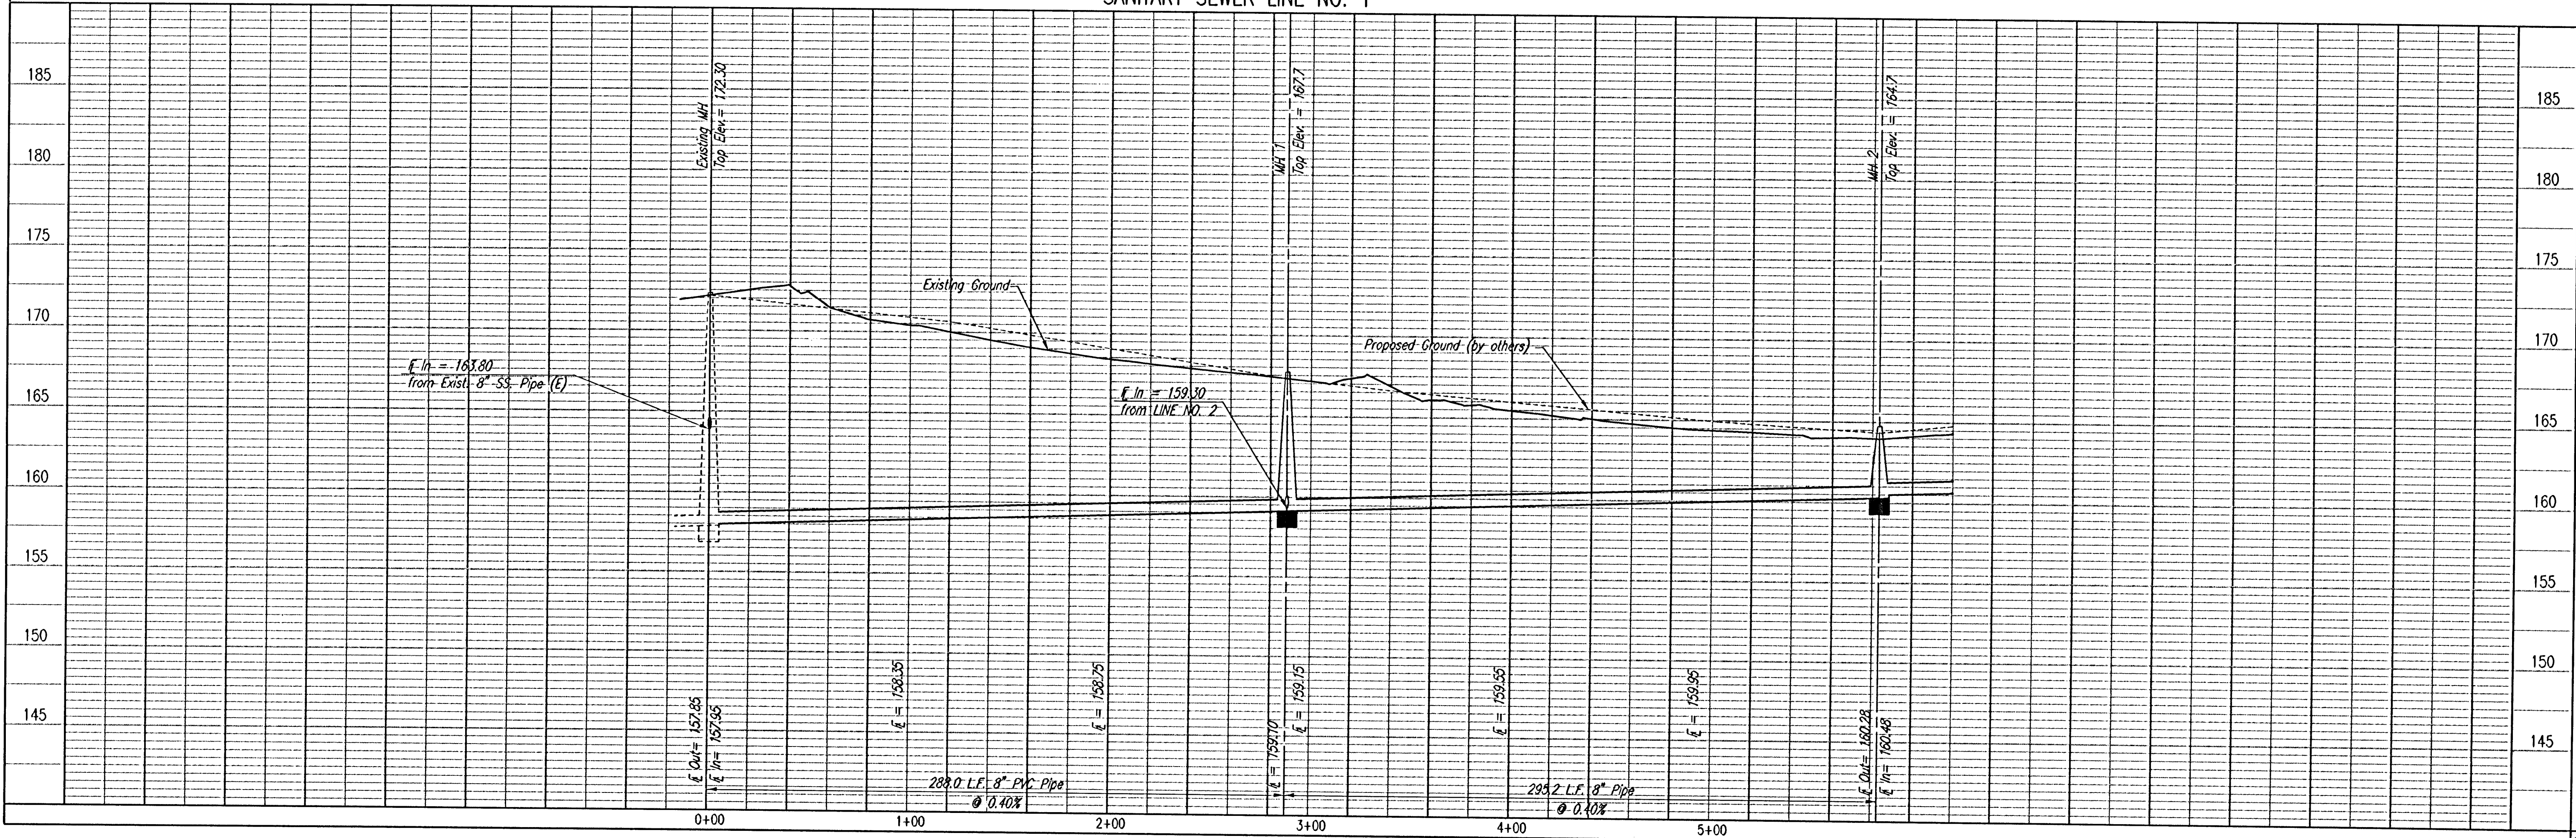

N-9,599.7428, E-3,415.8037
Sta. 0+00.0
Existing Precast Concrete MH.
Connect new 8" Pipe to
existing 8" PVC Stub.

N-9,887.6851, E-3,423.3226
Sta. 2+88.0
Const. MH 1
Standard MH

N-10,182.7902, E-3,430.5730
Sta. 5+83.2
Const. MH 2
Shallow MH (Type P)

LINE NO. 2
See sheet no. 6



OWNER: NEWMARKET-V, L.L.C. ZONED: SF-5
OWNER: JEFF BANNON AUCTION & REALTY
ZONED: SF-20

Install 288.0 L.F.
8" PVC Pipe

Install 295.2 L.F.
8" Pipe

SEE SHEET NO. 3
FOR PLAT COORDINATES

①
②
DENOTES SEWER SERVICE.
SEE SHEET NO. 9 FOR SEWER
SERVICE SCHEDULE AND DETAILS

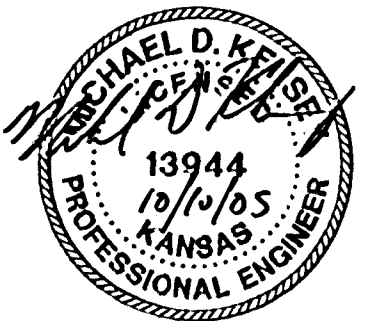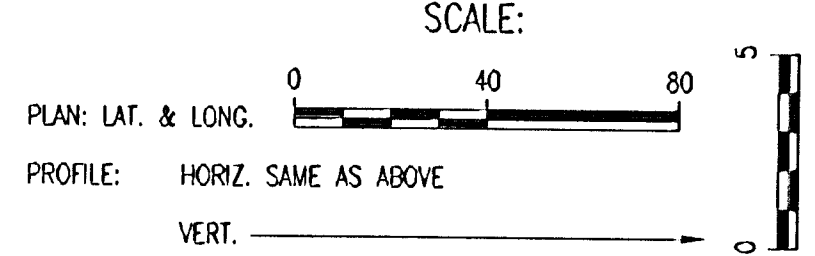

LATERAL 11, MAIN 7 OF THE
NORTHWEST INTERCEPTOR SEWER
SANITARY SEWER LINE NO. 1

JAMES L. ARMOUR, P.E. - CITY ENGINEER
CITY OF WICHITA PROJECT NO. 488-43500

Professional Engineering Consultants, P.A.
303 S. TOPEKA WICHITA, KANSAS 67202
316-262-2691 • FAX 316-262-3003

Job No. 35-05415-1-042
Date JULY 2005

MDK

Drawn By