



PLAN	CHECKED	DATE

PROFILE	CHECKED	DATE


DSNR: MDK OPER: ILS SCALE: 1"=40.00
Q:\2005\05415\001\05415-001-C-SSPP02 10-06-2005 11:16:24 am

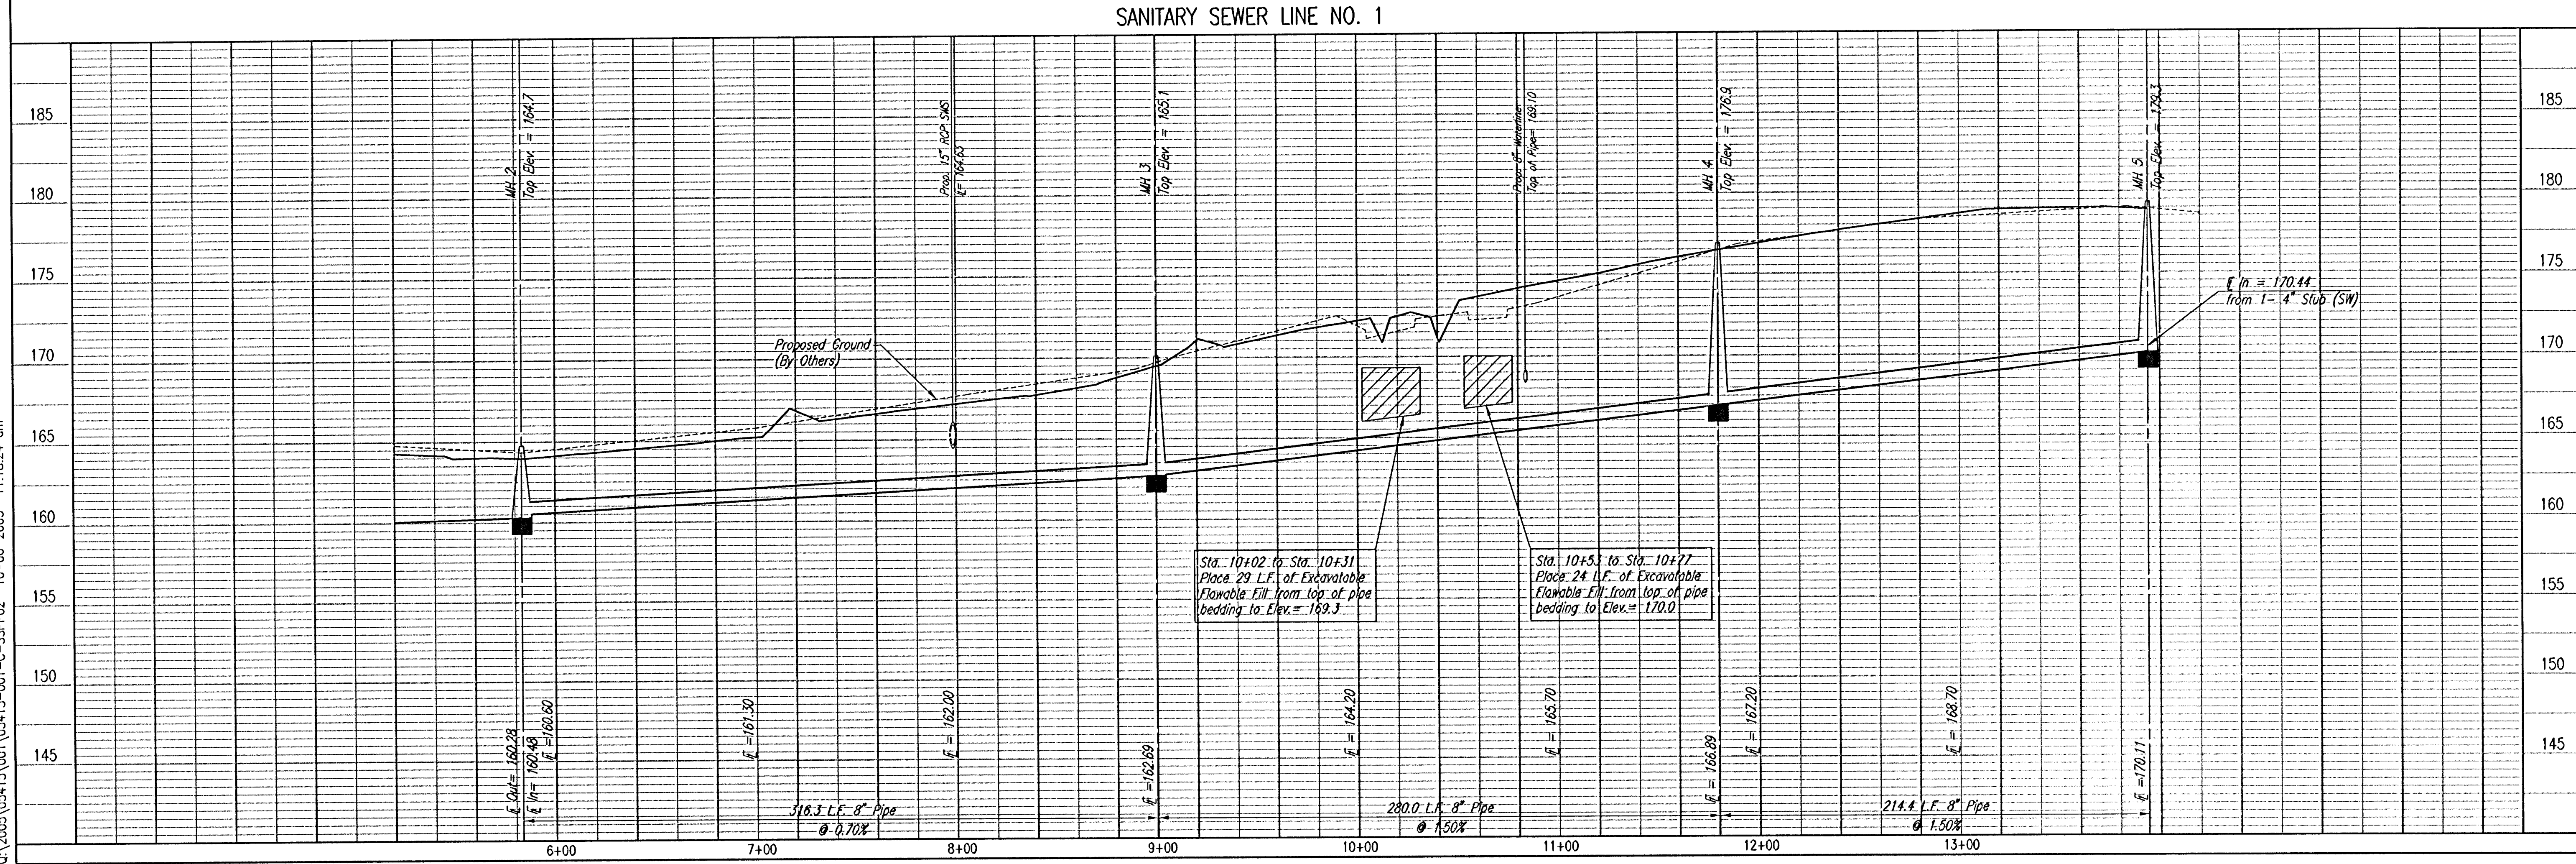

SANITARY SEWER LINE NO. 1

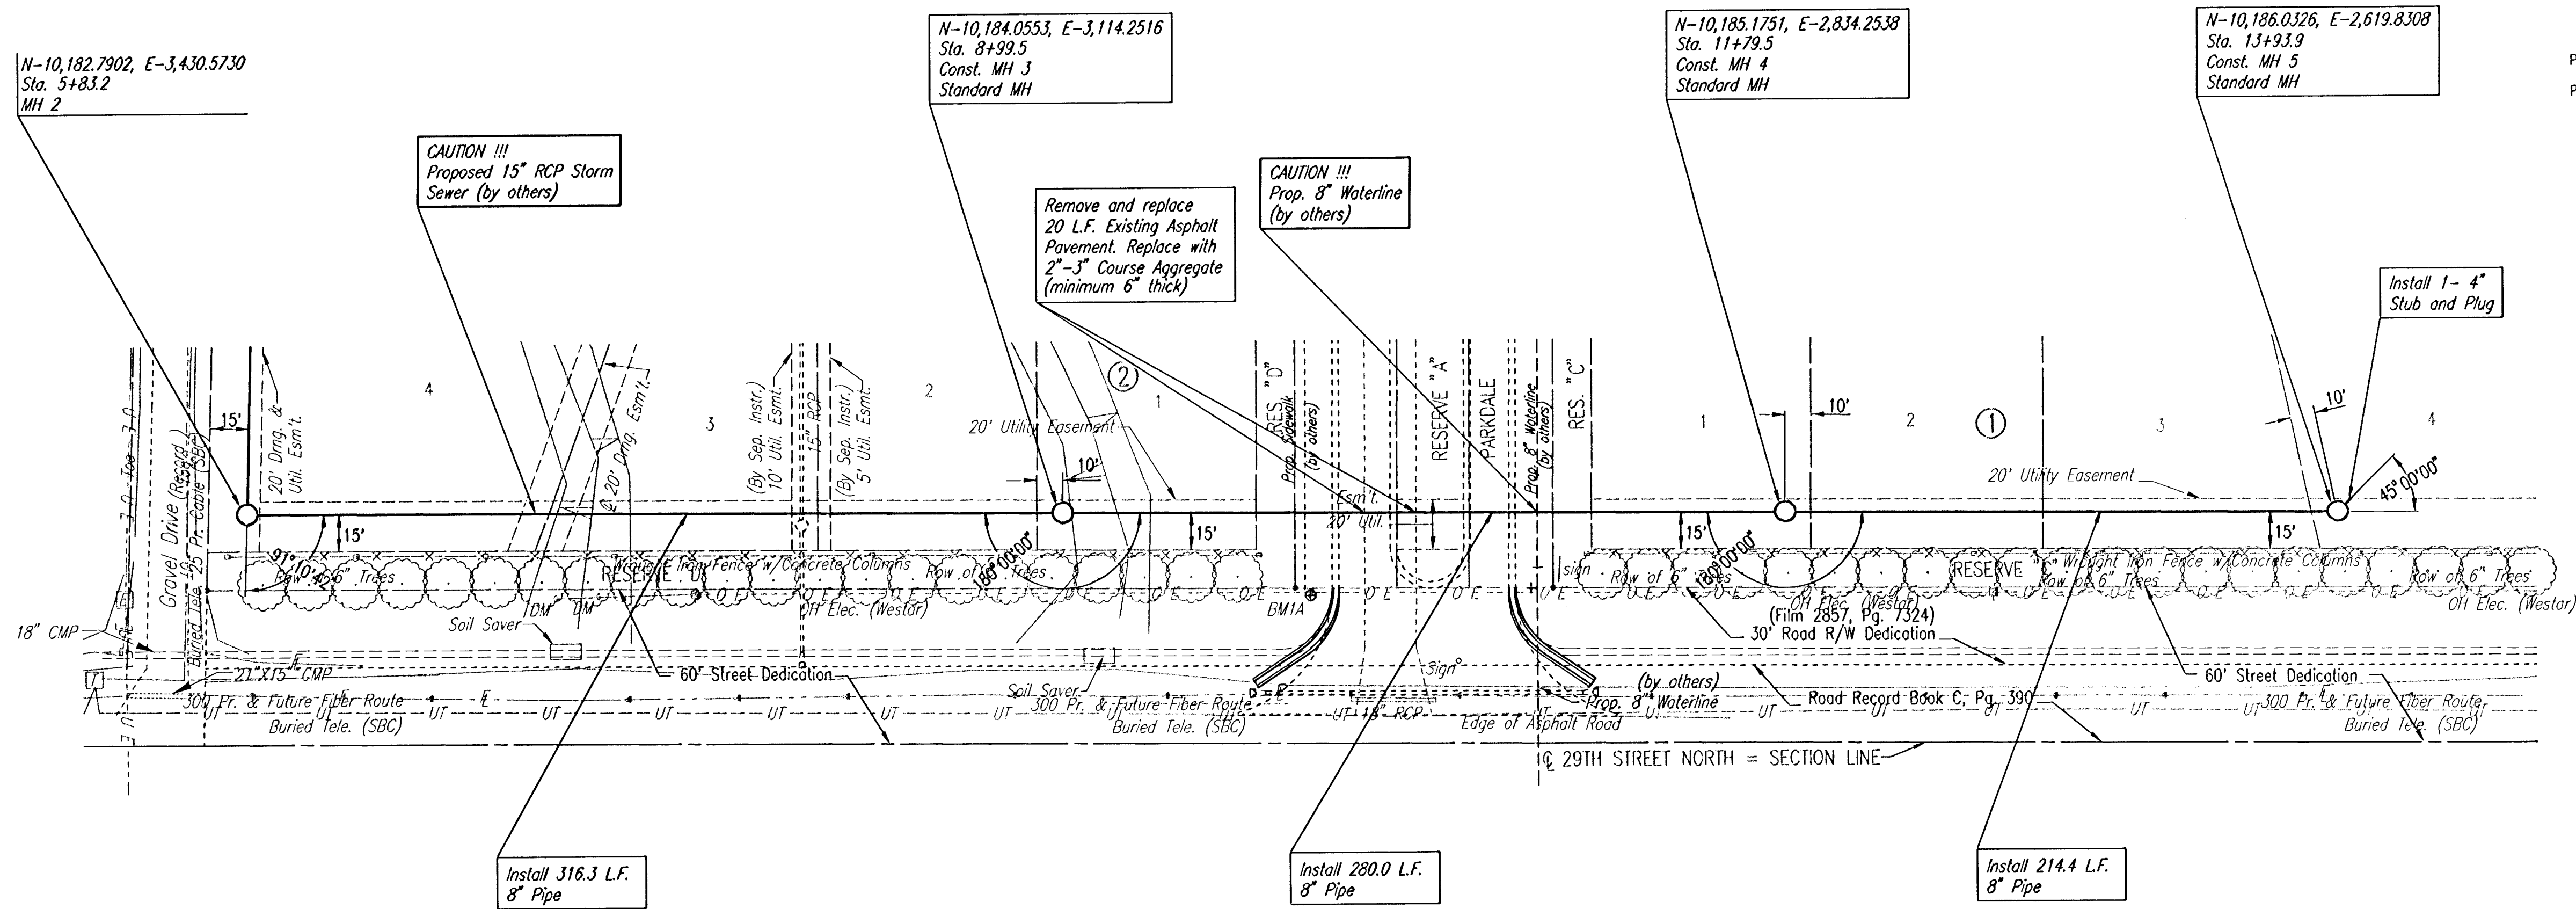

SEE SHEET NO. 3
FOR PLAT COORDINATES

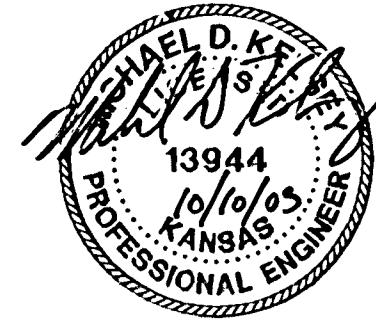

SANITARY SEWER LINE NO. 1
LATERAL 11, MAIN 7 OF THE
NORTHWEST INTERCEPTOR SEWER

Professional Engineering Consultants, P.A.
303 S. TOPICKA AVENUE, SUITE 100, KANSAS CITY, MO 64108
316-262-2691 • FAX 316-262-3003

Job No. 35-05415-1-042
Date JULY 2005

MDK
TIS

Designed By
Drawn By