


PLAN	CHECKED	DATE

PROFILE	CHECKED	DATE

DSNR: MDK OPER: ILS SCALE: 1"=40.00
Q:\2005\05415\001\05415-001-C-SSPP03 10-06-2005 11:19:27 am

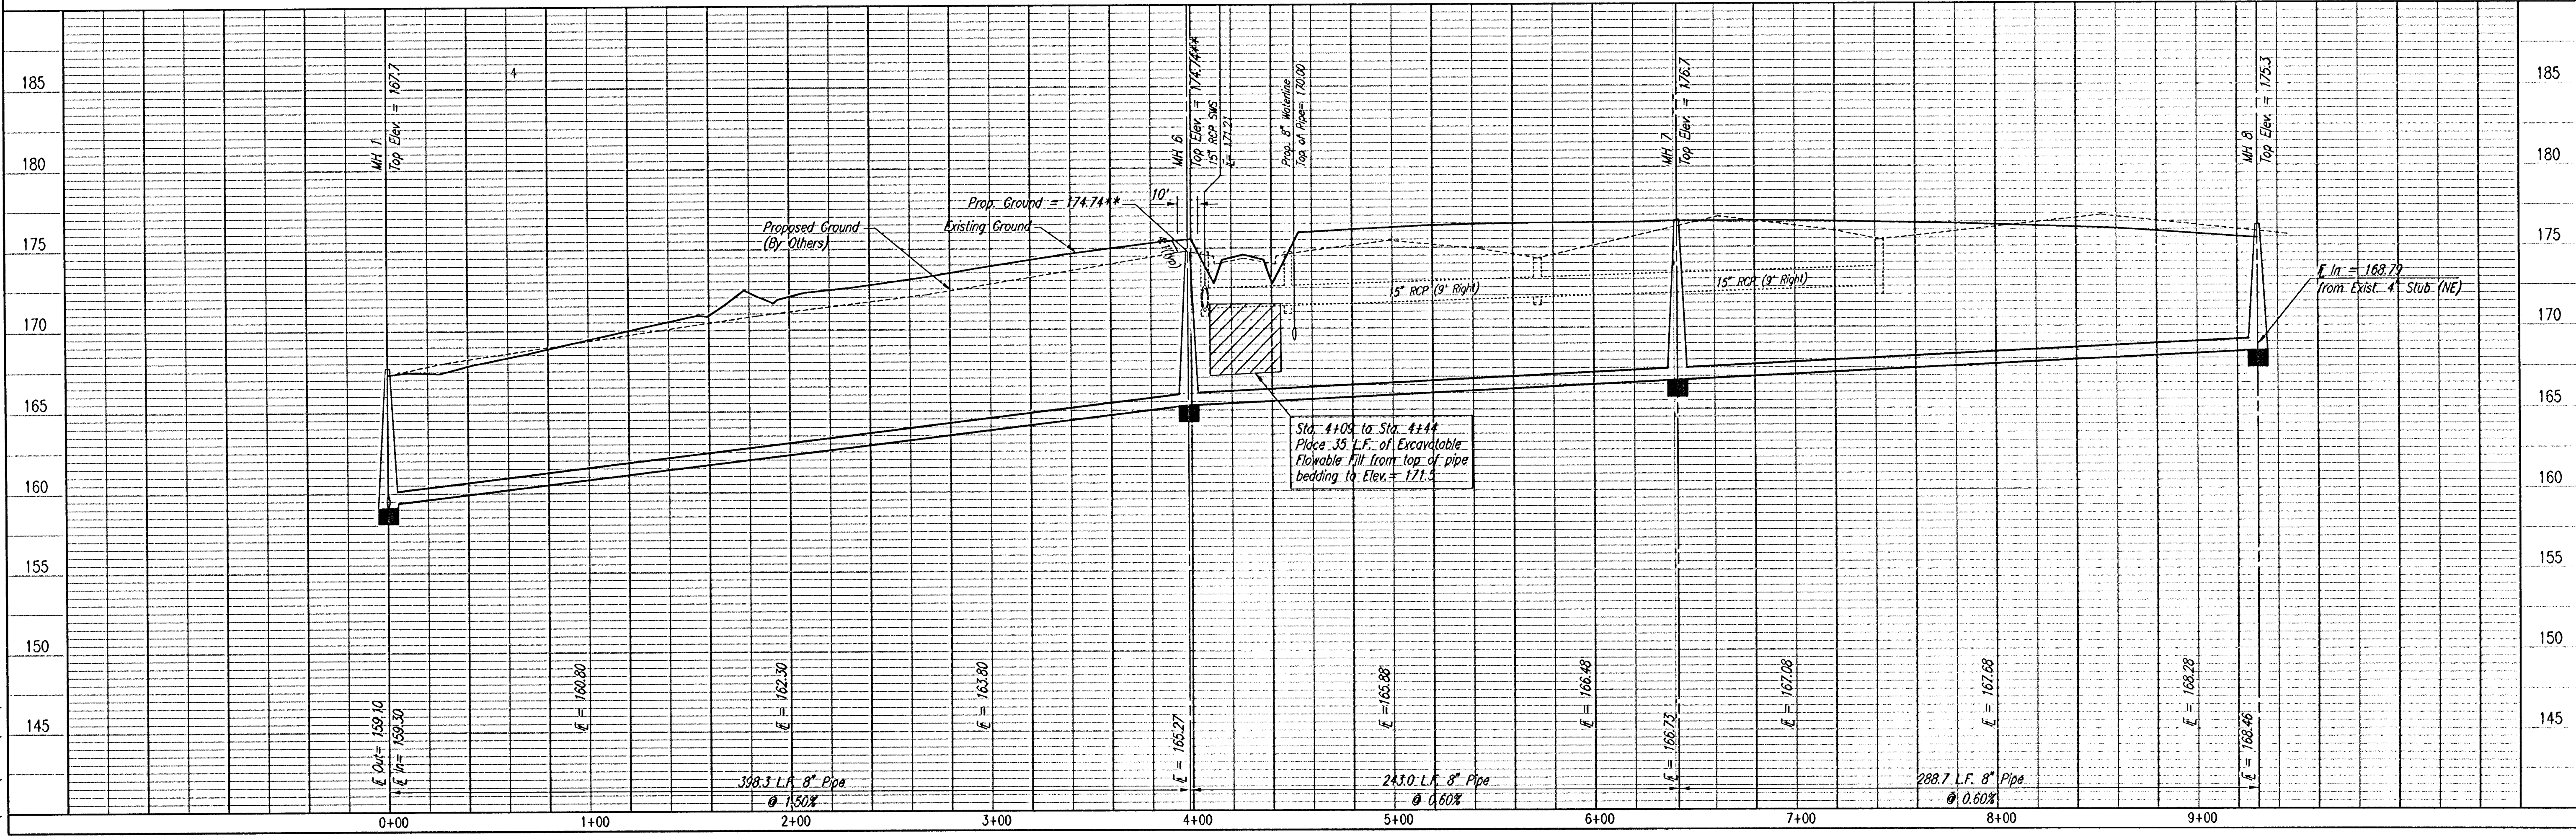

Professional Engineering Consultants, P.A.
303 S. TOPICKA • WICHITA, KANSAS 67202
316-262-2691 • FAX 316-262-3003

Designed By: MDK
Drawn By: TJS

Job No. 35-05415-1-042
Date: JULY 2005

Sheet 6 of 14

N-9,887.6851, E-3,423.3226
LINE NO. 1 Sta. 2+88.0=
LINE NO. 2, Sta. 0+00.0
MH 1

LINE NO. 1
See sheet no. 4

ZONED: SF-20
OWNER: JEFF BANNON AUCTION & REALTY

OWNER: NEWBERRY, V. LLC
ZONED: SF-20
20' Drng. & Util. Esm't.

N-9,889.1611, E-3,025.0404
Sta. 3+98.3
Const. MH 6**
Standard MH

CAUTION !!!
Proposed 15" RCP Storm
Sewer (by others)


Remove and replace
21 L.F. Existing Asphalt
Pavement. Replace with
2"-3" Course Aggregate
(minimum 6" thick)

CAUTION !!!
Prop. 8" Waterline
(by others)

N-9,890.0617, E-2,782.0100
Sta. 6+41.3
Const. MH 7
Standard MH

N-9,891.1316, E-2,493.3179
Sta. 9+30.0
Const. MH 8
Standard MH

SCALE:
PLAN: LAT. & LONG. 0 40 80
PROFILE: HORIZ. SAME AS ABOVE
VERT. 0 5

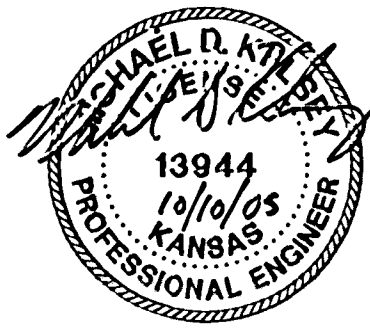

①
DENOTES SEWER SERVICE.
SEE SHEET NO. 9 FOR SEWER
SERVICE SCHEDULE AND DETAILS

SEE SHEET NO. 3
FOR PLAT COORDINATES

**THE CONTRACTOR SHALL VERIFY ALL MANHOLE RIM ELEVATIONS WITH FINAL PAVEMENT ELEVATIONS. WHEN LOCATED IN PAVED AREAS, ALL MANHOLE RIMS ARE TO BE FLUSH WITH THE TOP FINAL PAVEMENT. COORDINATE WITH PAVING CONTRACTOR AND PROVIDE FIELD ADJUSTMENTS AS REQUIRED.

SANITARY SEWER LINE NO. 2

ABERDEEN SECOND ADDITION