
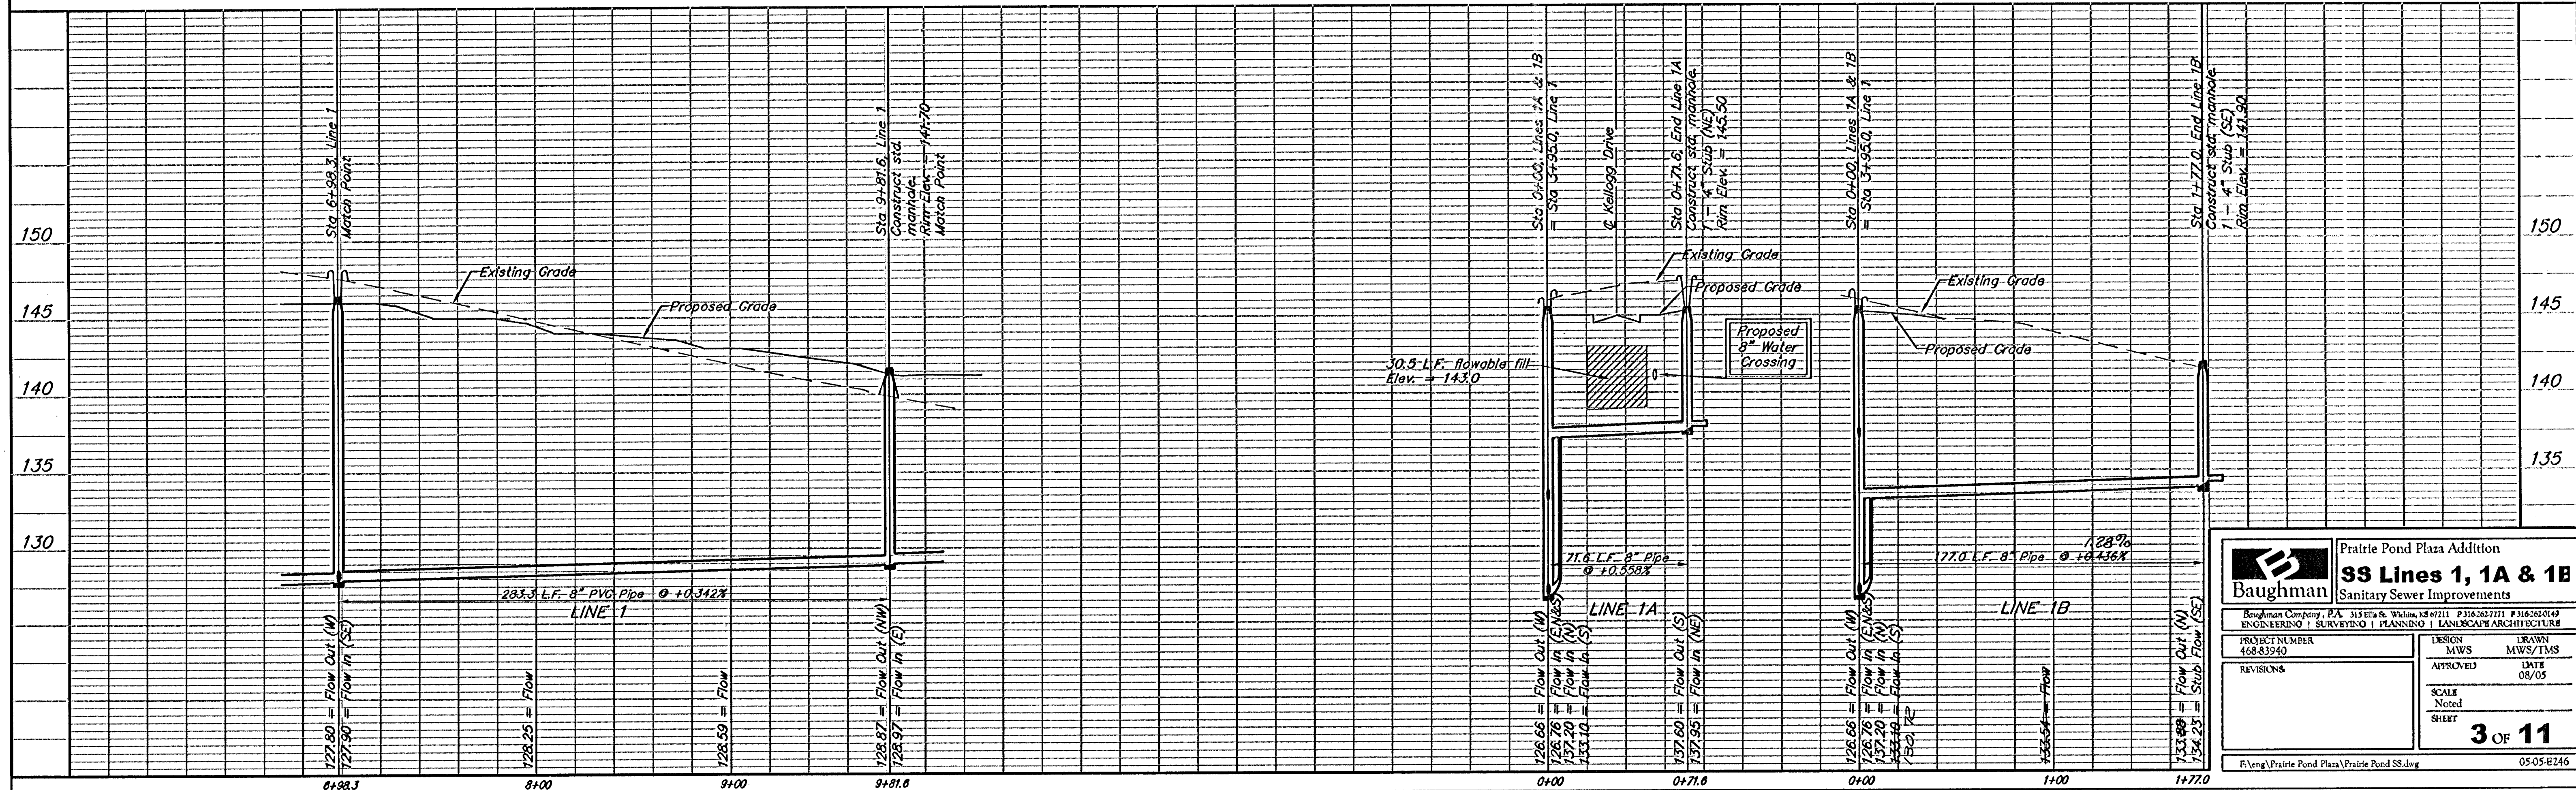
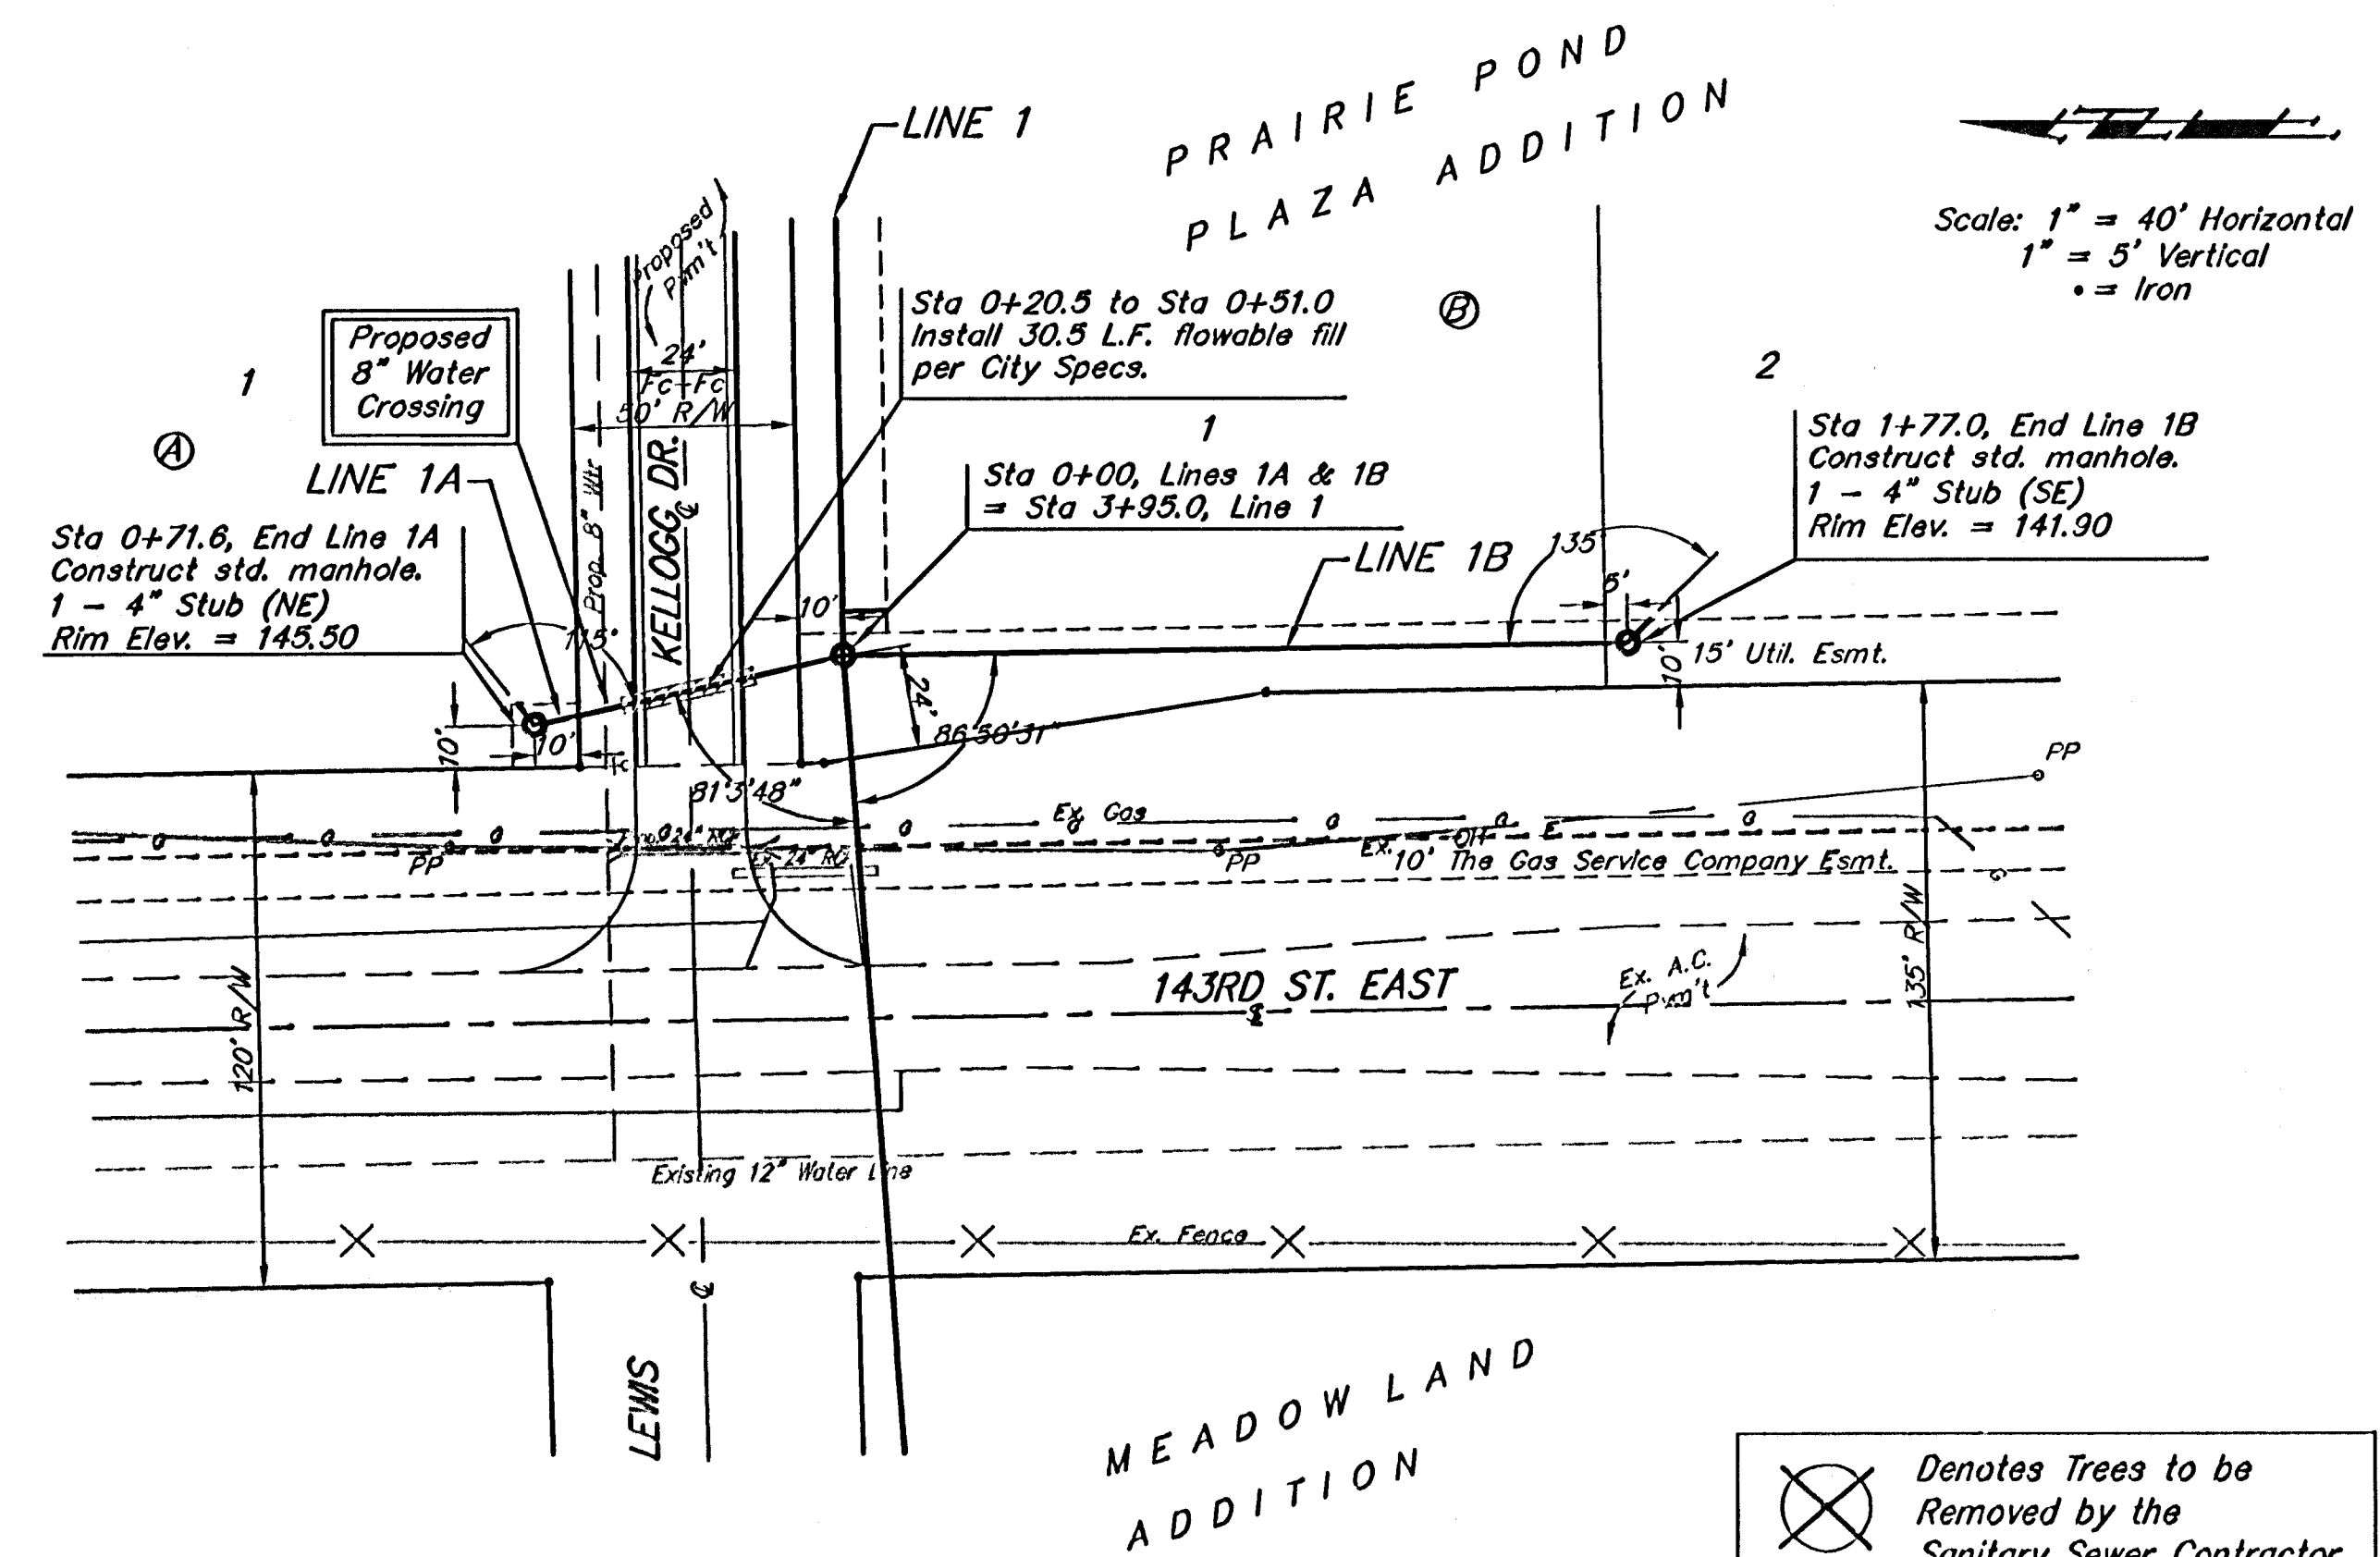


BENCHMARK:
 "□" cut on traffic signal
 light pole base, NW corner
 of Kellogg & 143rd Street
 East.
 Elev. = 1318.61 NGVD
 (131.21 City Datum)

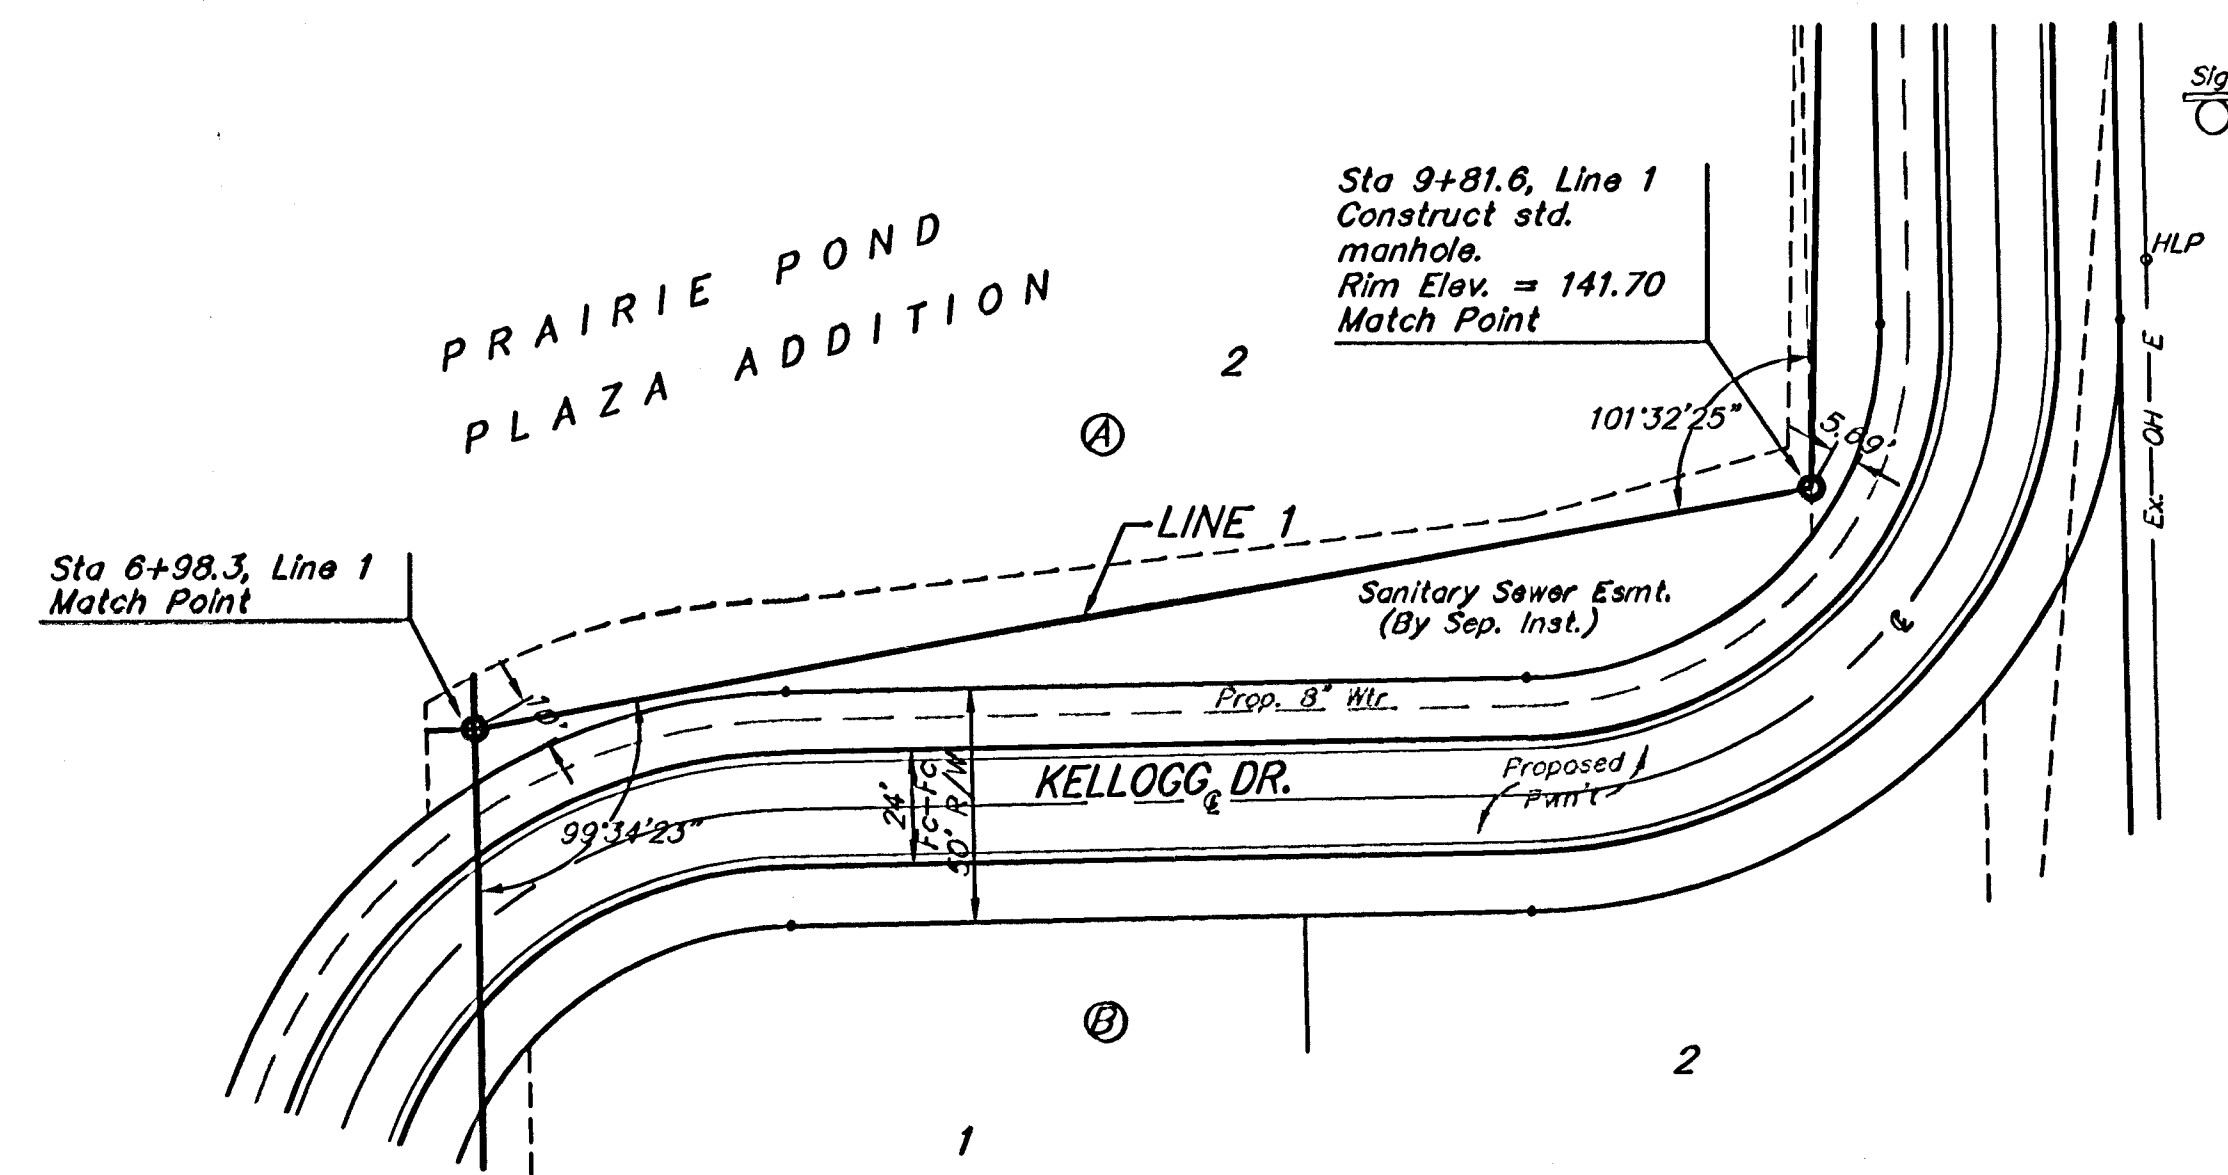

		Prairie Pond Plaza Addition SS Lines 1, 1A & 1B Sanitary Sewer Improvements	
PROJECT NUMBER 468-83940	DESIGN MWS	DRAWN MWS/TMS	
REVISIONS	APPROVED DATE 08/05	SCALE AS SHOWN	SHEET 3 OF 11
F:\eng\Prairie Pond Plaza\Prairie Pond SS.dwg			0505-E246