
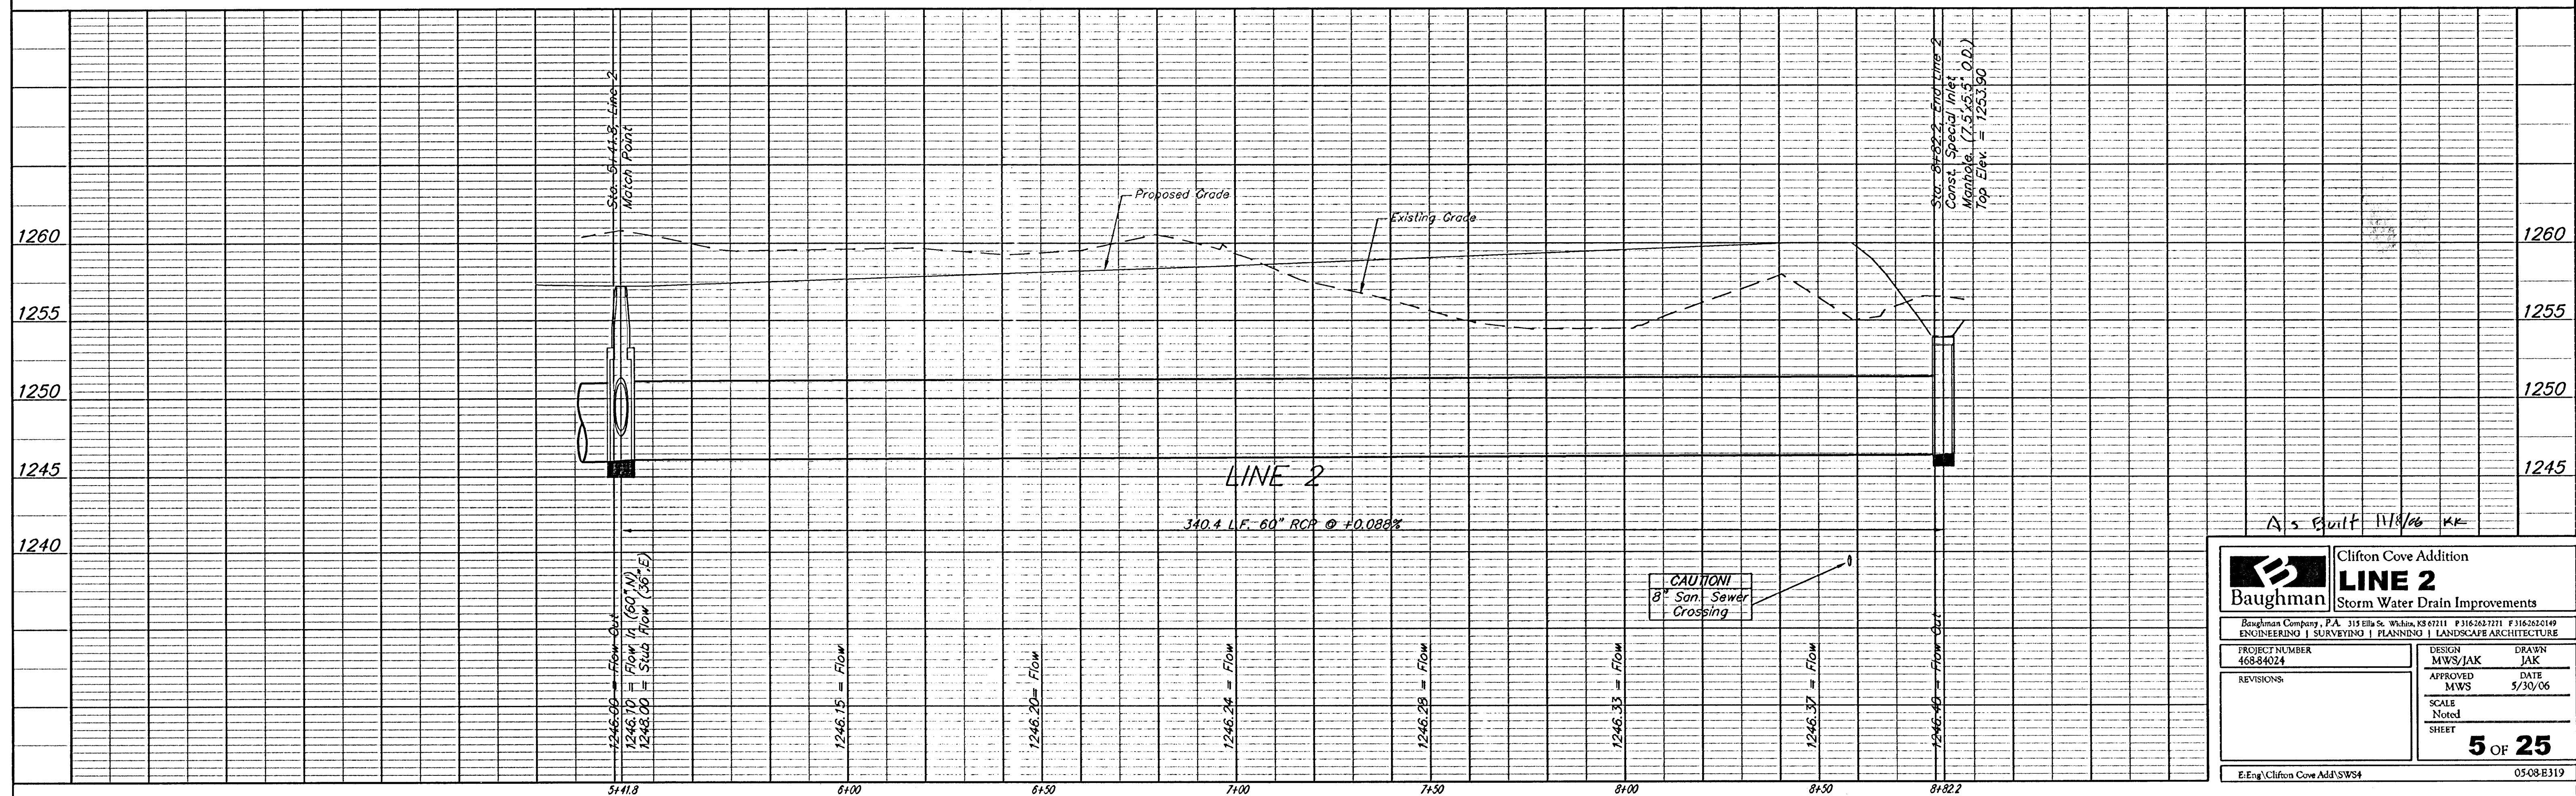


Brass plate on the NE wingwall of Arkansas
River bridge & 63rd St. S.
Elev. = 1267.48 NGVD29 (per County record)

SCALE:
 1" = 20' HORIZONTAL
 1" = 5' VERTICAL
 • = IRON

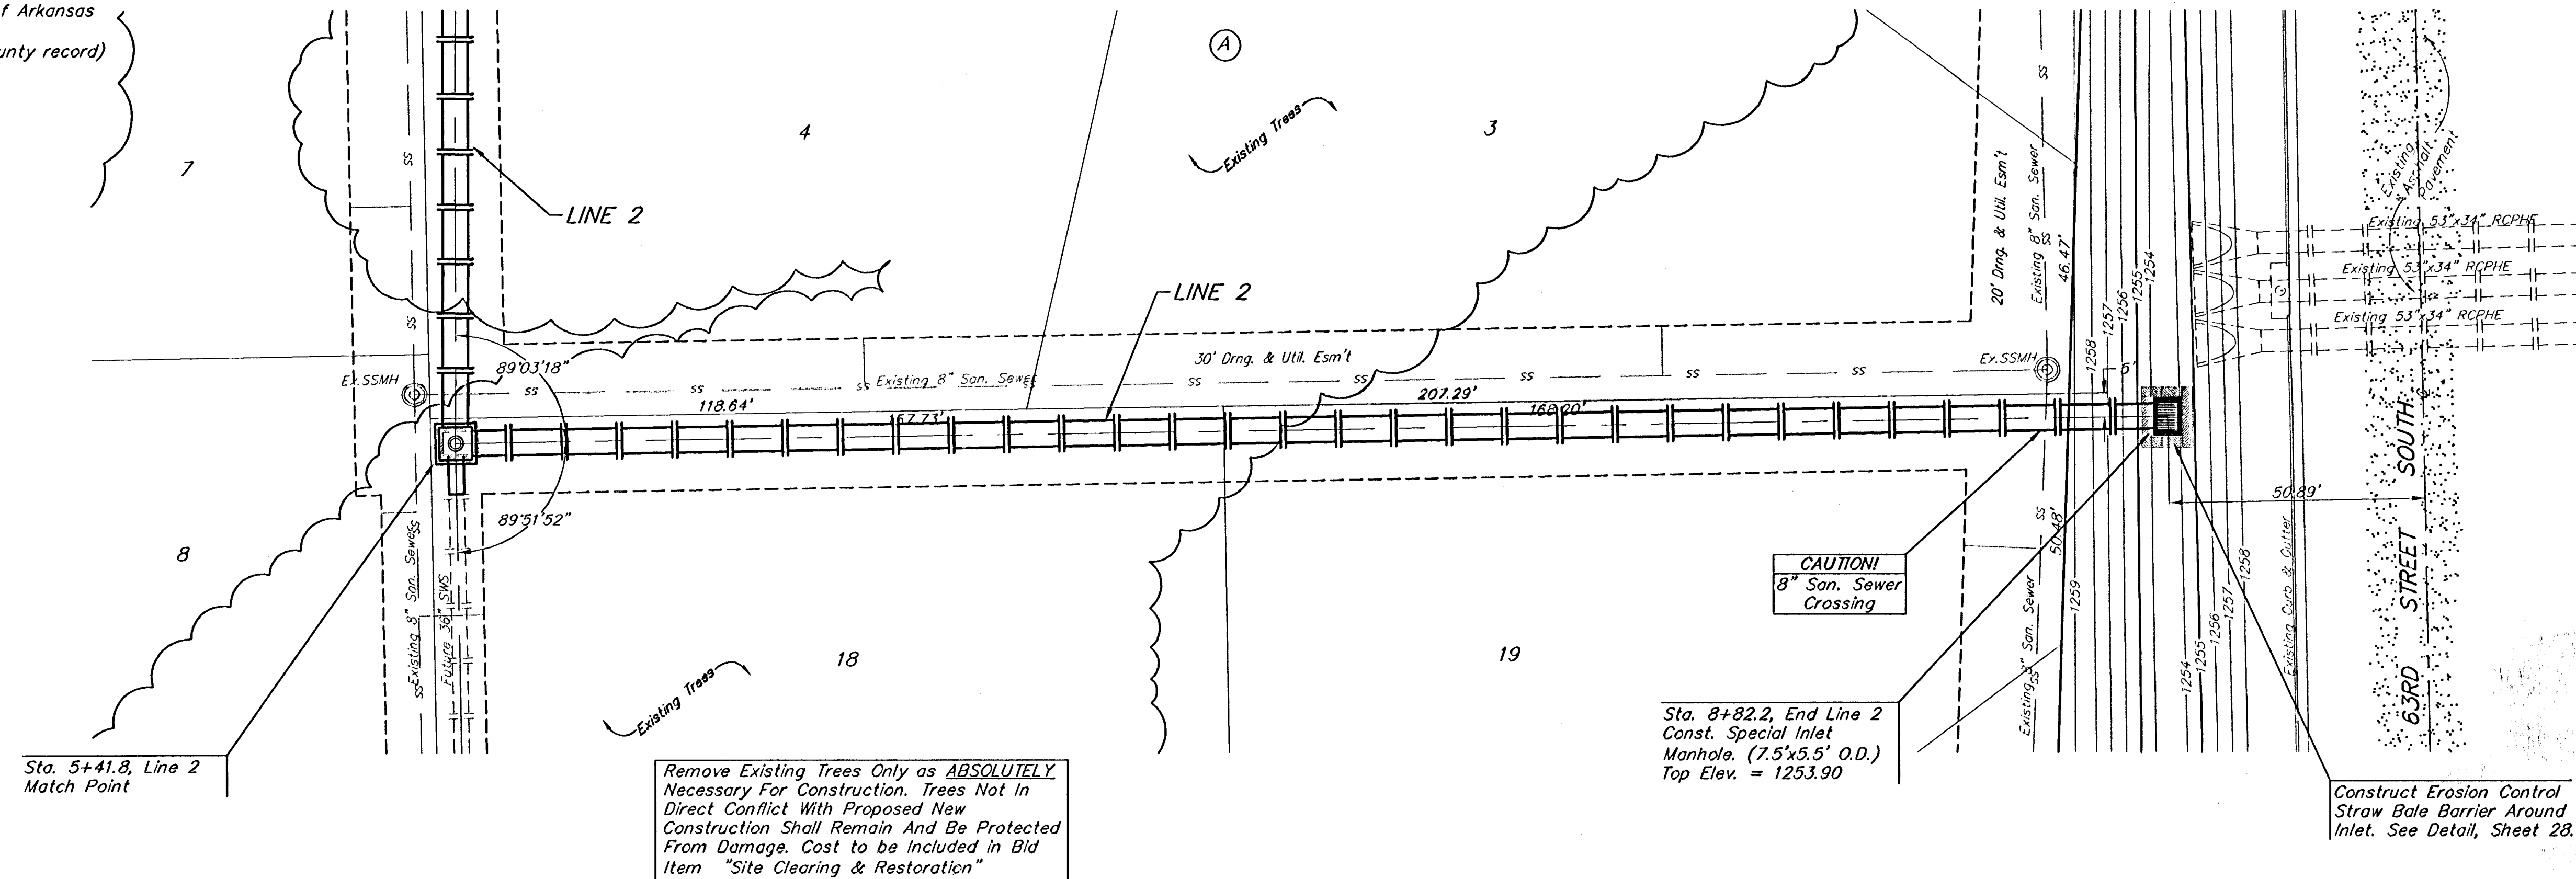

 Baughman	Clifton Cove Addition LINE 2 Storm Water Drain Improvements	
	Baughman Company, P.A. 315 Ella St. Wichita, KS 67211 P316262721 P316262149 ENGINEERING SURVEYING PLANNING LANDSCAPE ARCHITECTURE	
PROJECT NUMBER 468-84024	DESIGN MWS/JAK	DRAWN JAK
REVISIONS:	APPROVED MWS	DATE 5/30/06
	SCALES Noted SHEET	5 OF 25
E:\Eng\Clifton Cove Add\SW4		05-08-E319