
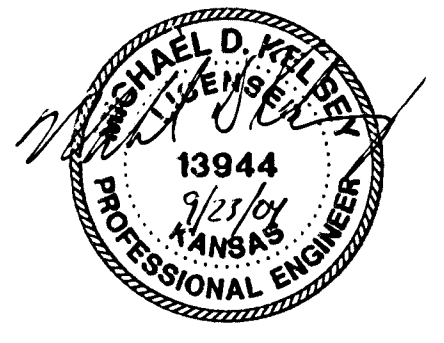
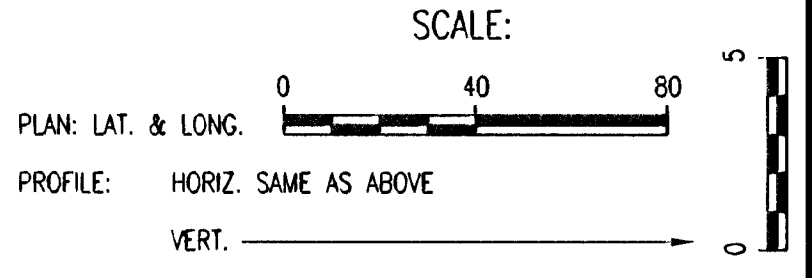


PLAN	CHECKED	DATE

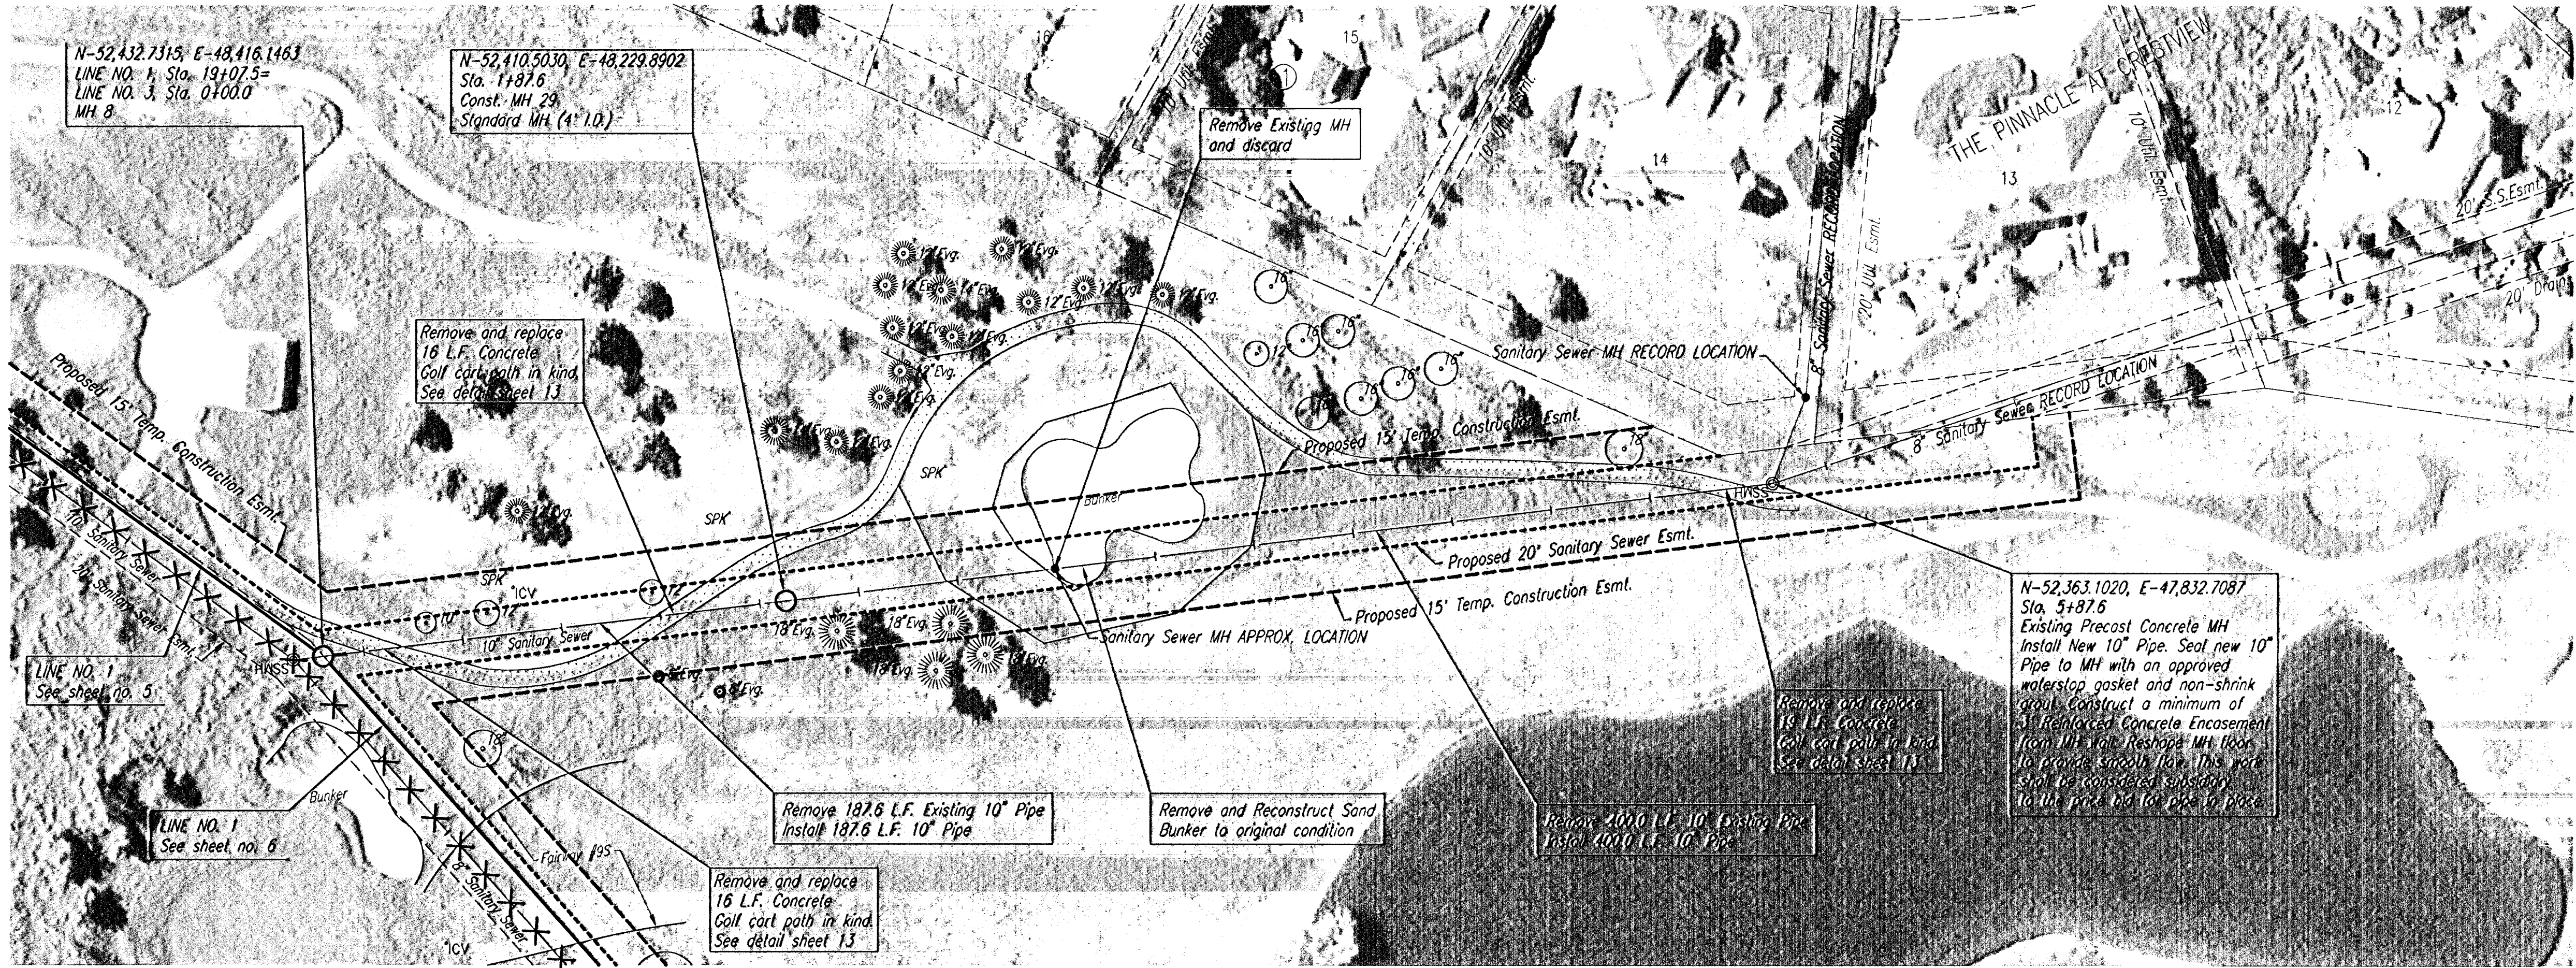


▲ = DENOTES PIPE PLUG
 X = DENOTES SANITARY SEWER/MANHOLE ABANDONMENT

SANITARY SEWER LINE NO. 3

SERVICE LINE (SEE SHEET 7 FOR PLAN VIEW)

PROFILE	CHECKED	DATE

DSNR: OPER. JGA SCALE: 1"=40.00
 C:\2002\02633\sspp08 09-24-2004 01:39:23 pm

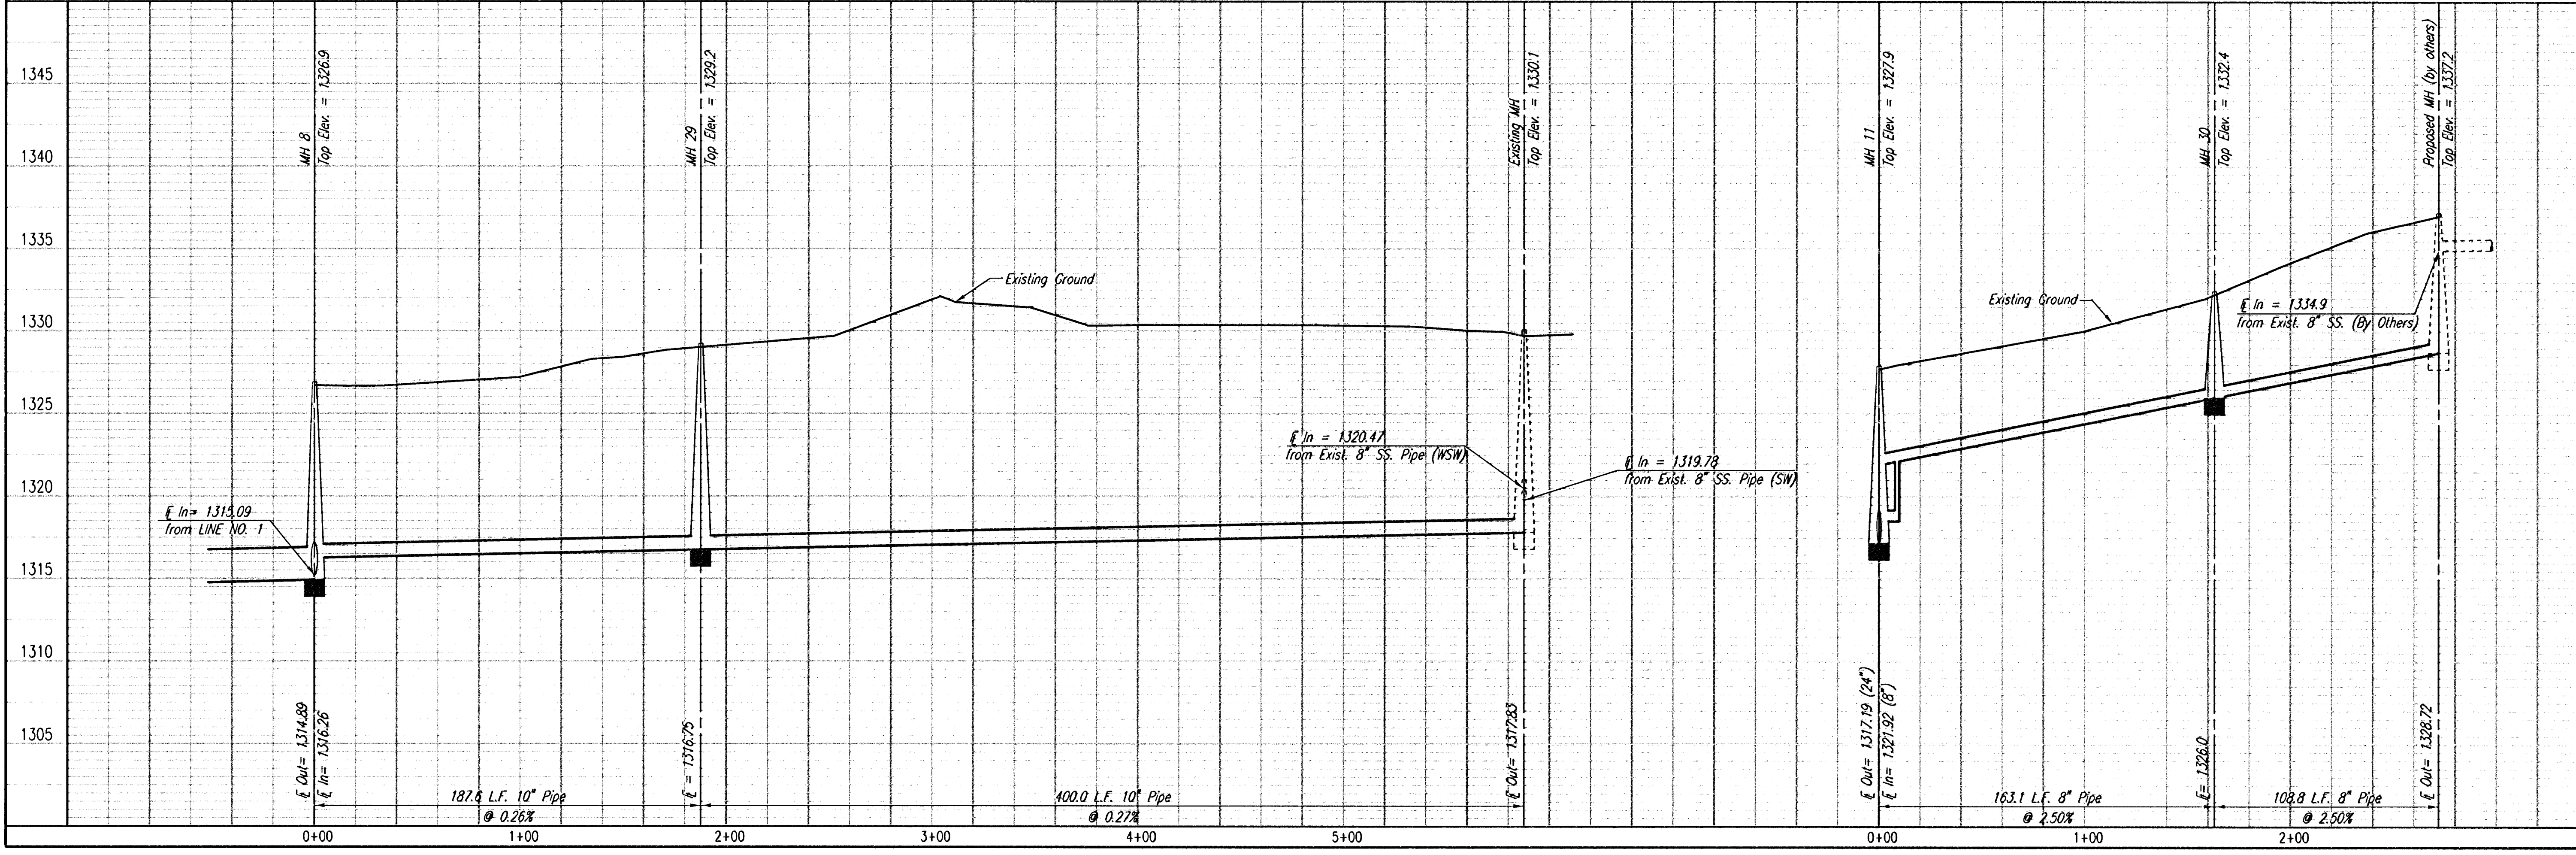

MAIN 17, FOUR MILE CREEK CRESTVIEW SEWER - PHASE 1	
SANITARY SEWER LINE NO. 3	
JAMES L. ARMOUR, P.E. - ACTING CITY ENGINEER CITY OF WICHITA PROJECT NO. 488-83803	
Professional Engineering Consultants, P.A. 303 S. TOPEKA • WICHITA, KANSAS 67202 316-262-2601 • FAX 316-262-3003	Designed By: MDK Down By: JGA
Job No. 35-02633-3697 Date JULY 2004	Sheet 11 of 23