


DSNR: OPER: JGA SCALE: 1"=100.00'

Q:\2002\02633\Irrigation Map North 09-22-2004 05:51:05 pm

1000 North 127th East Avenue

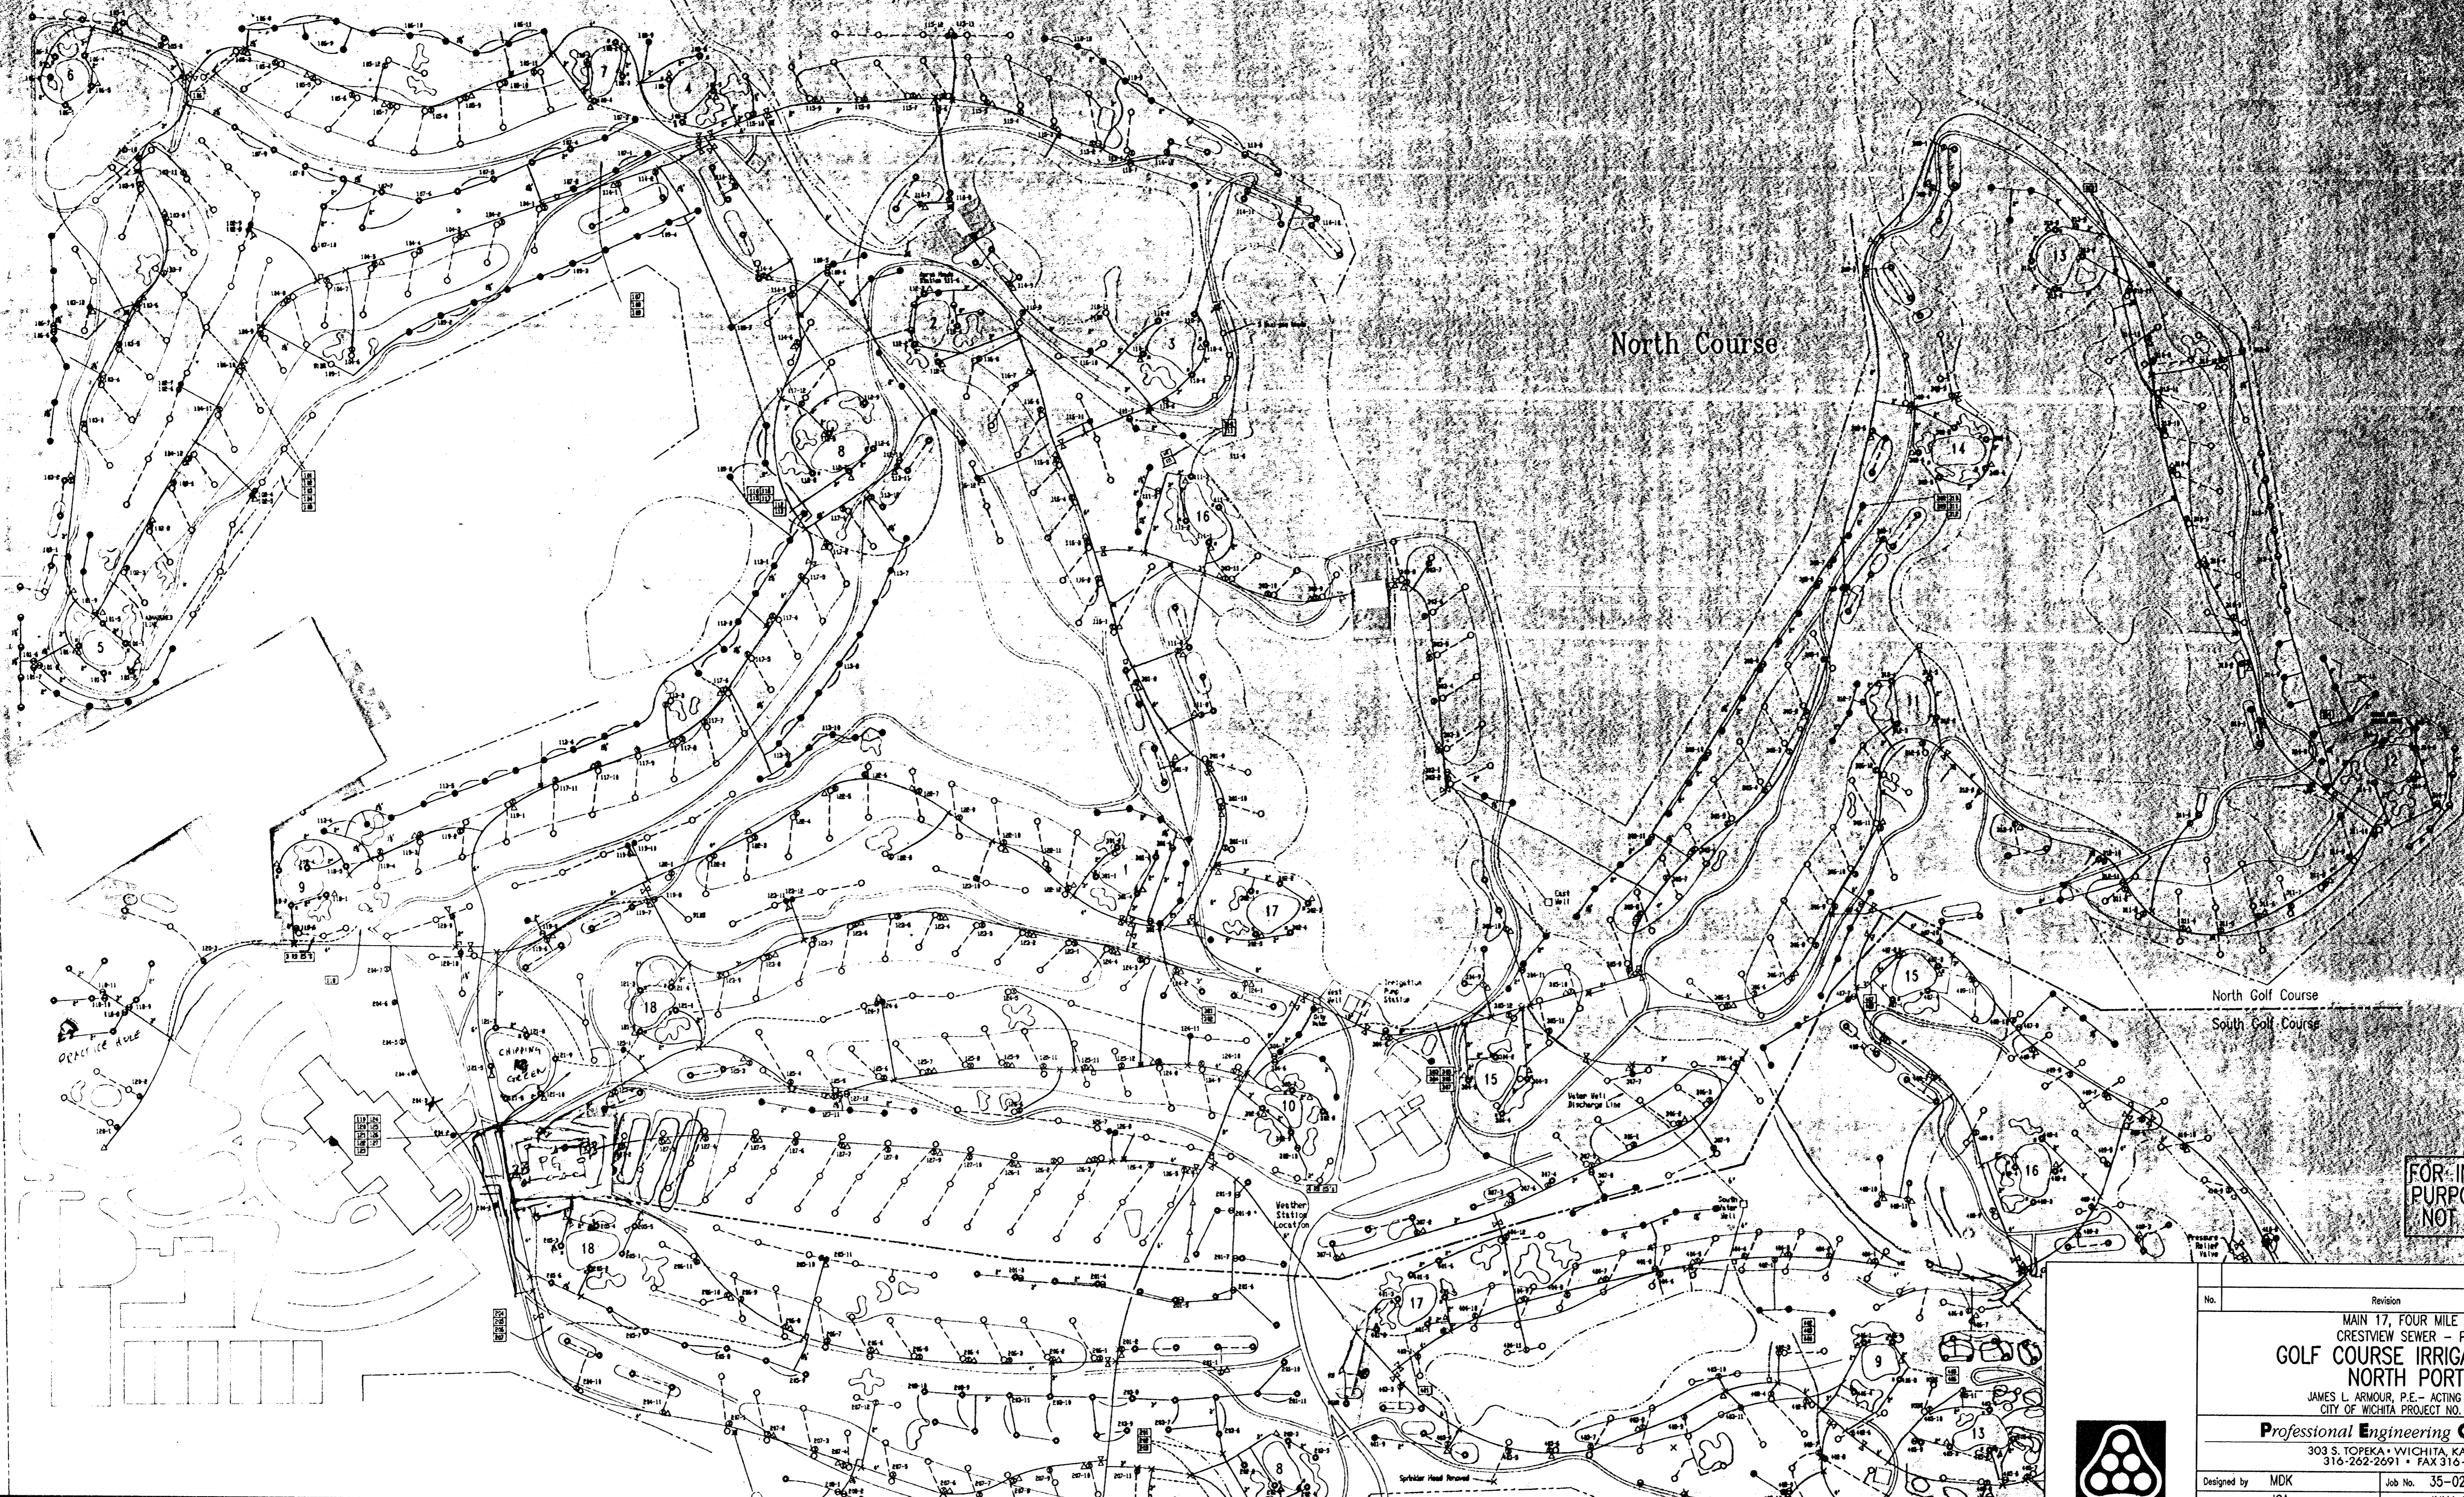

North Course

North Golf Course  
South Golf Course

FOR INFORMATION  
PURPOSES ONLY  
NOT TO SCALE



No.	Revision	By	Date

MAIN 17, FOUR MILE CREEK  
CRESTVIEW SEWER - PHASE 1  
**GOLF COURSE IRRIGATION PLAN**  
NORTH PORTION  
JAMES L. ARMOUR, P.E. - ACTING CITY ENGINEER  
CITY OF WICHITA PROJECT NO. 488-83903

**Professional Engineering Consultants, P.A.**  
303 S. TOPEKA • WICHITA, KANSAS 67202  
316-262-2691 • FAX 316-262-3003

Designed by	MDK	Job No.	35-02633-3697	Sht. 14 of 23
Drawn by	JGA	Date	JULY 2004	