
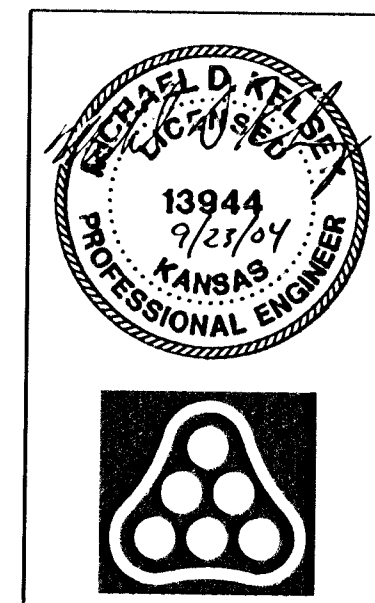
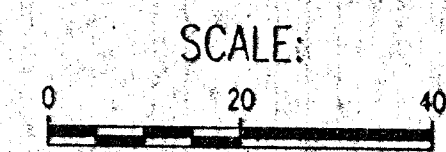


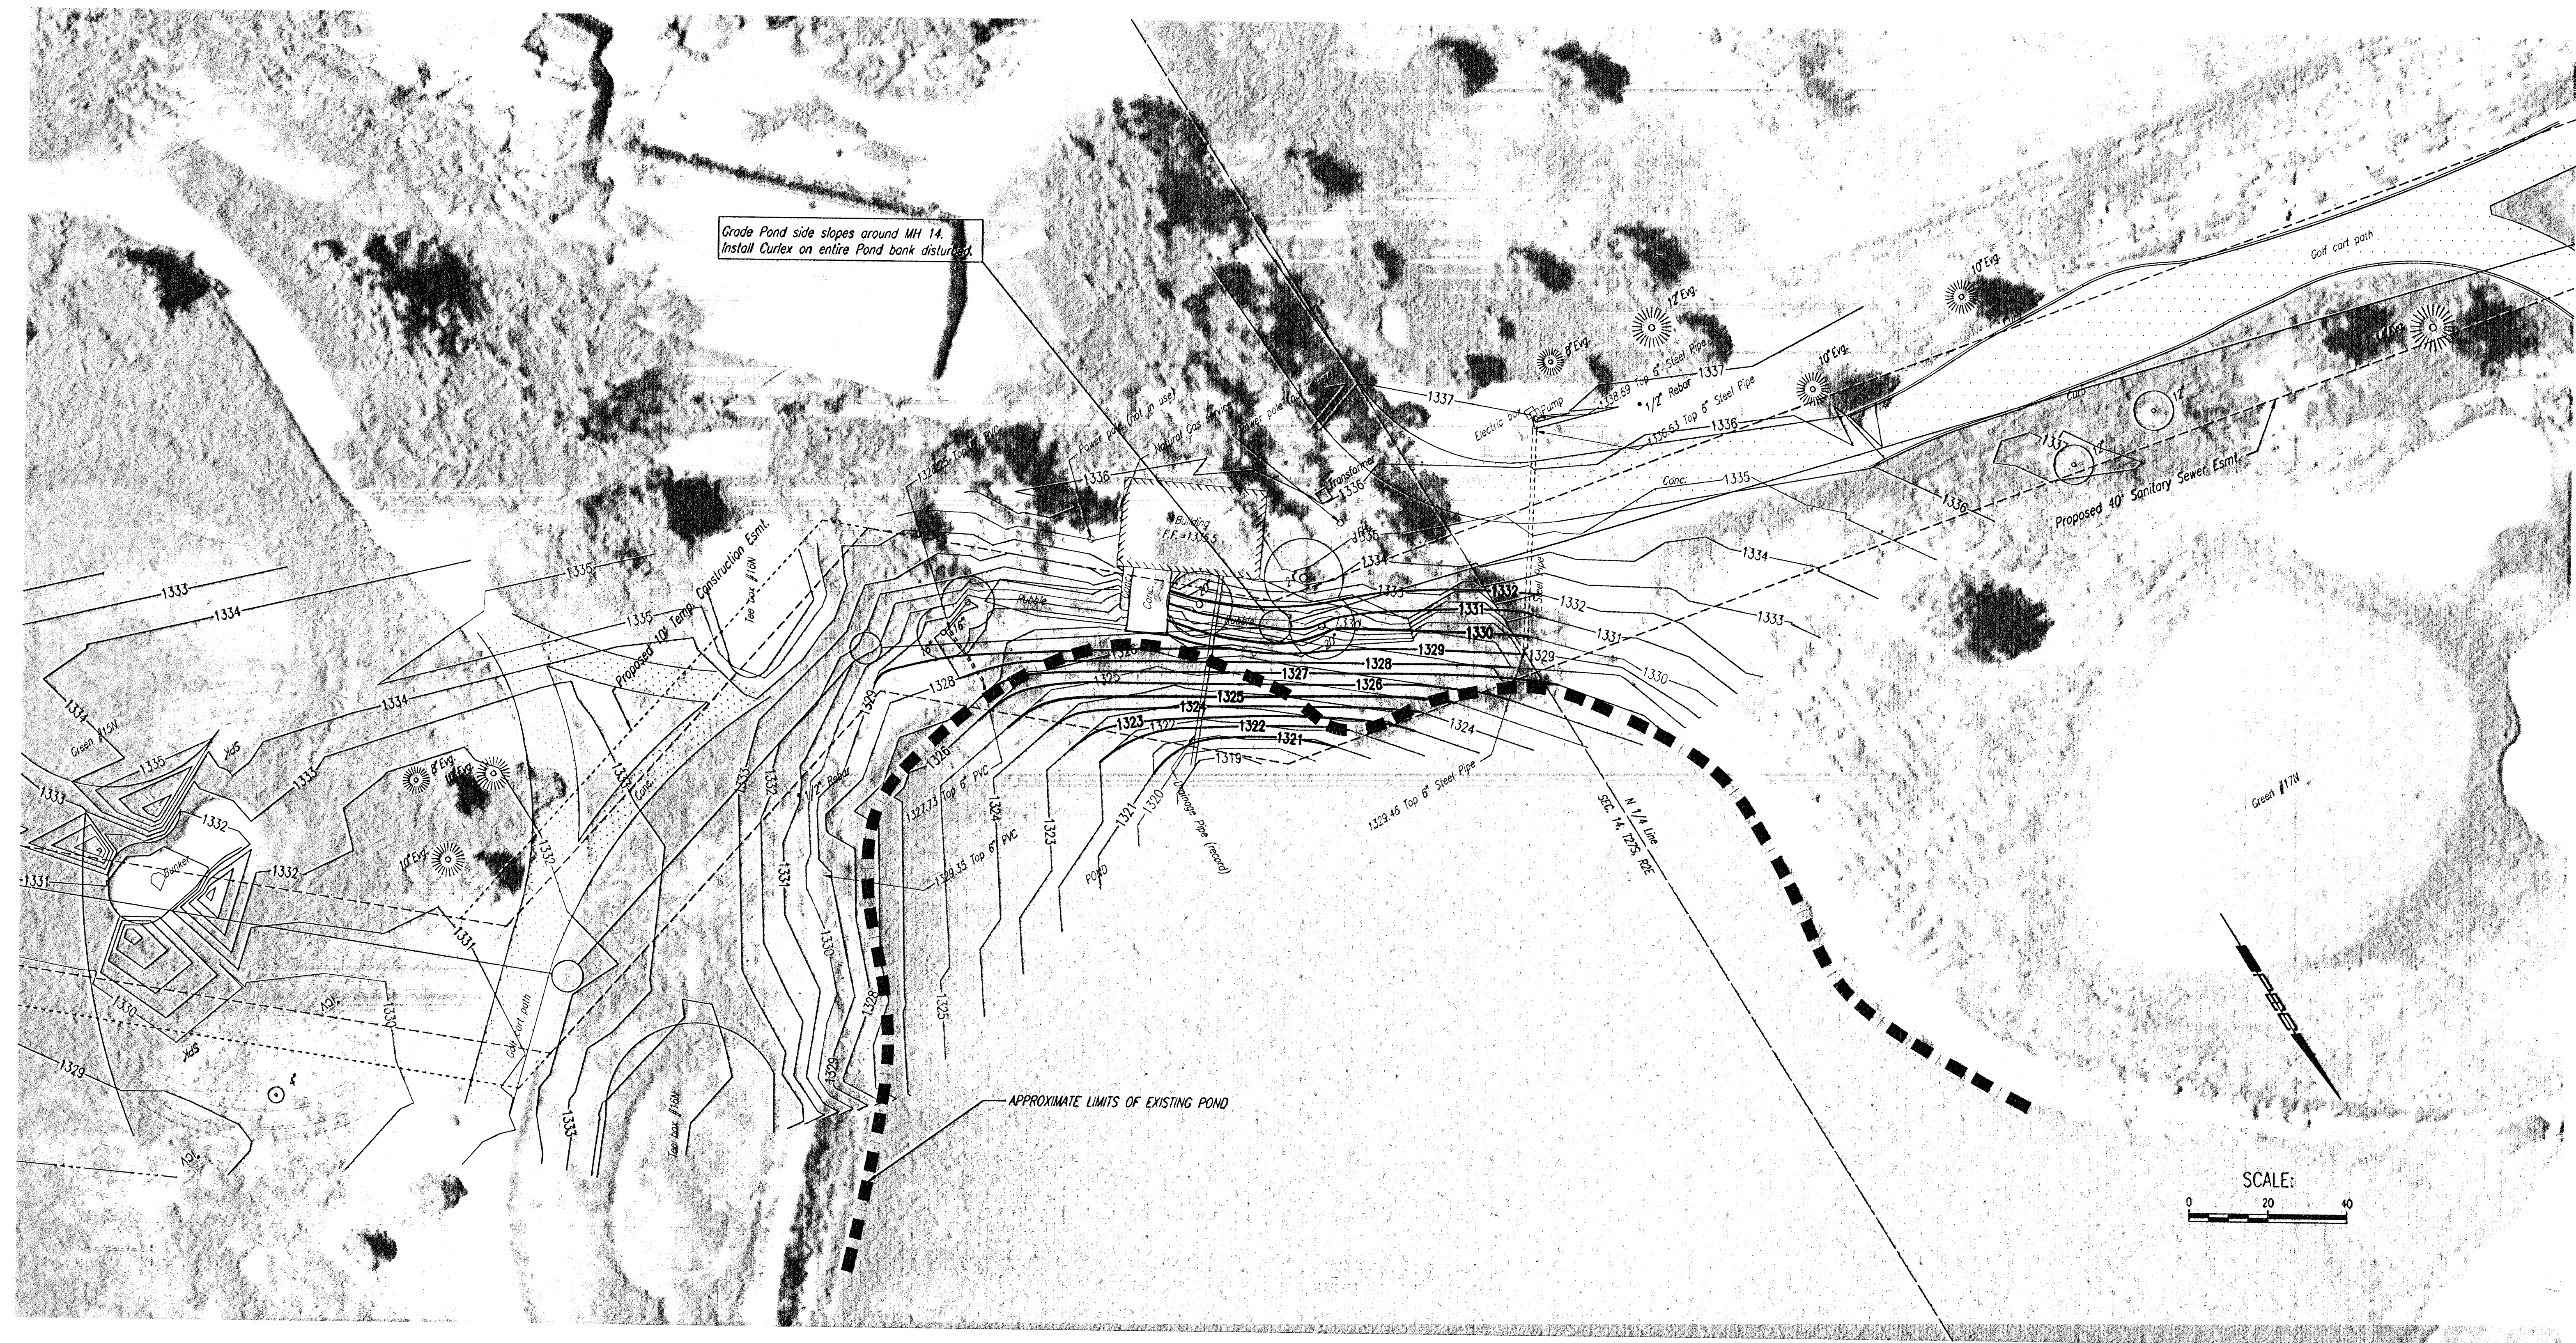

No.		Revision	By	Date
MAIN 17, FOUR MILE CREEK CRESTVIEW SEWER - PHASE 1				
POND GRADING				
JAMES L. ARMOUR, P.E. - ACTING CITY ENGINEER CITY OF WICHITA PROJECT NO. 468-83903				
Professional Engineering Consultants, P.A. 303 S. TOPEKA • WICHITA, KANSAS 67202 316-262-2691 • FAX 316-262-3003				
Designed by	MDK	Job No.	35-02633-3697	Sht. 18 of 23
Drawn by	JGA	Date	JULY 2004	