



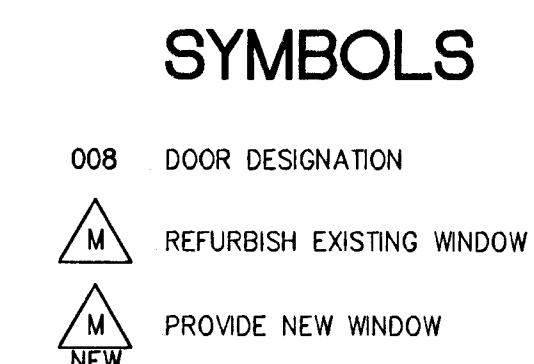


- A. NEW STEEL WINDOW.
- B. NEW ENTRANCE SYSTEM, REFER DOOR SCHED.
- C. CLEAN, TUCK POINT & SEAL ALL BRICK & PRECAST.
- D. NEW PRECAST CONC. BELT COURSE.
- E. NEW PRECAST AS REQUIRED, MATCH EXISTING.
- F. EXISTING EXPOSED CONC. FOUNDATION WALL.
- G. PATCH BRICK AS REQ'D. @ REMOVAL AREAS.
- H. INSTALL NEW UNTEL, WHERE REQ'D.
- J. NEW ROOF/ WALL FLASHING.
- K. PATCH BRICK & REPLACE PRECAST AS REQ'D.
@ REMOVED WALL AREAS.

1. INFILL REMAINING OPENING WITH LIKE MASONRY MATERIALS.
2. NOT USED
3. NOT USED.
4. RELOCATE DOOR AS REQUIRED.
5. REPLACE EXISTING SUSPENDED ACOUSTICAL CEILING SYSTEM AS REQUIRED.
6. RELOCATE EXISTING METAL FLUE.
7. NOT USED.
8. RECONSTRUCT MASONRY RAIL & CAP, TYP. EA. SIDE.
9. PATCH MASONRY AS REQ'D. @ PREVIOUS WALL INTERSECTION, TYPICAL BOTH SIDES.
10. REFER STRUCTURAL FOR CONCRETE LINTEL RESTORATION NOTES FOR WORK REQUIRED ABOVE WINDOWS.
11. PATCH MODIFIED BITUMEN ROOFING SYSTEM AS REQ'D. TURN ROOFING UP ONTO MASONRY INFILL. MATCH ADJACENT WALL FLASHING MATERIALS.
12. INFILL REMAINING OPENING WITH MATCHING TOOTHED-IN

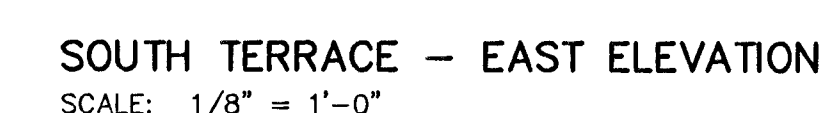

SECOND FLOOR RENOVATION PLAN

FWA REC. NO.	STATE	PROJECT NO.	YEAR	SHEET NO.	SHEETS
7	KANSAS	TEA T007(502) AS7 15 0375	2004	A2 2	15

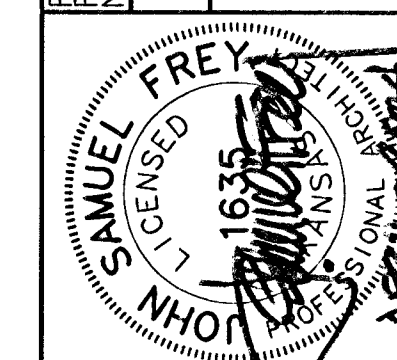

SCHAEFER JOHNSON COX FREY & ASSOCIATES PA
ARCHITECTURE ENGINEERING PLANNING & INTERIOR DESIGN
257 NORTH BROADWAY
WICHITA, KANSAS 67202-2317
31.61.684-0171 FAX 31.61.684-6836

שכר

KANSAS AVIATION MUSEUM
3350 S. GEORGE WASHINGTON BOULEVARD
WICHITA, KANSAS

REVISION DATE

PROJECT NO.	2632.10
-------------	---------

DATE
APRIL 2004

A2-2