


DSNR BUB OPER BUS SCALE: 1"=1.00
Q:\2005\05257\X-SECS\swd pht sta 3000 to 3822\05257-C-s002 06-16-2005 01:09:49 pm

NOTE BOOK	TEMPLATE
NO.	AREAS CHECKED

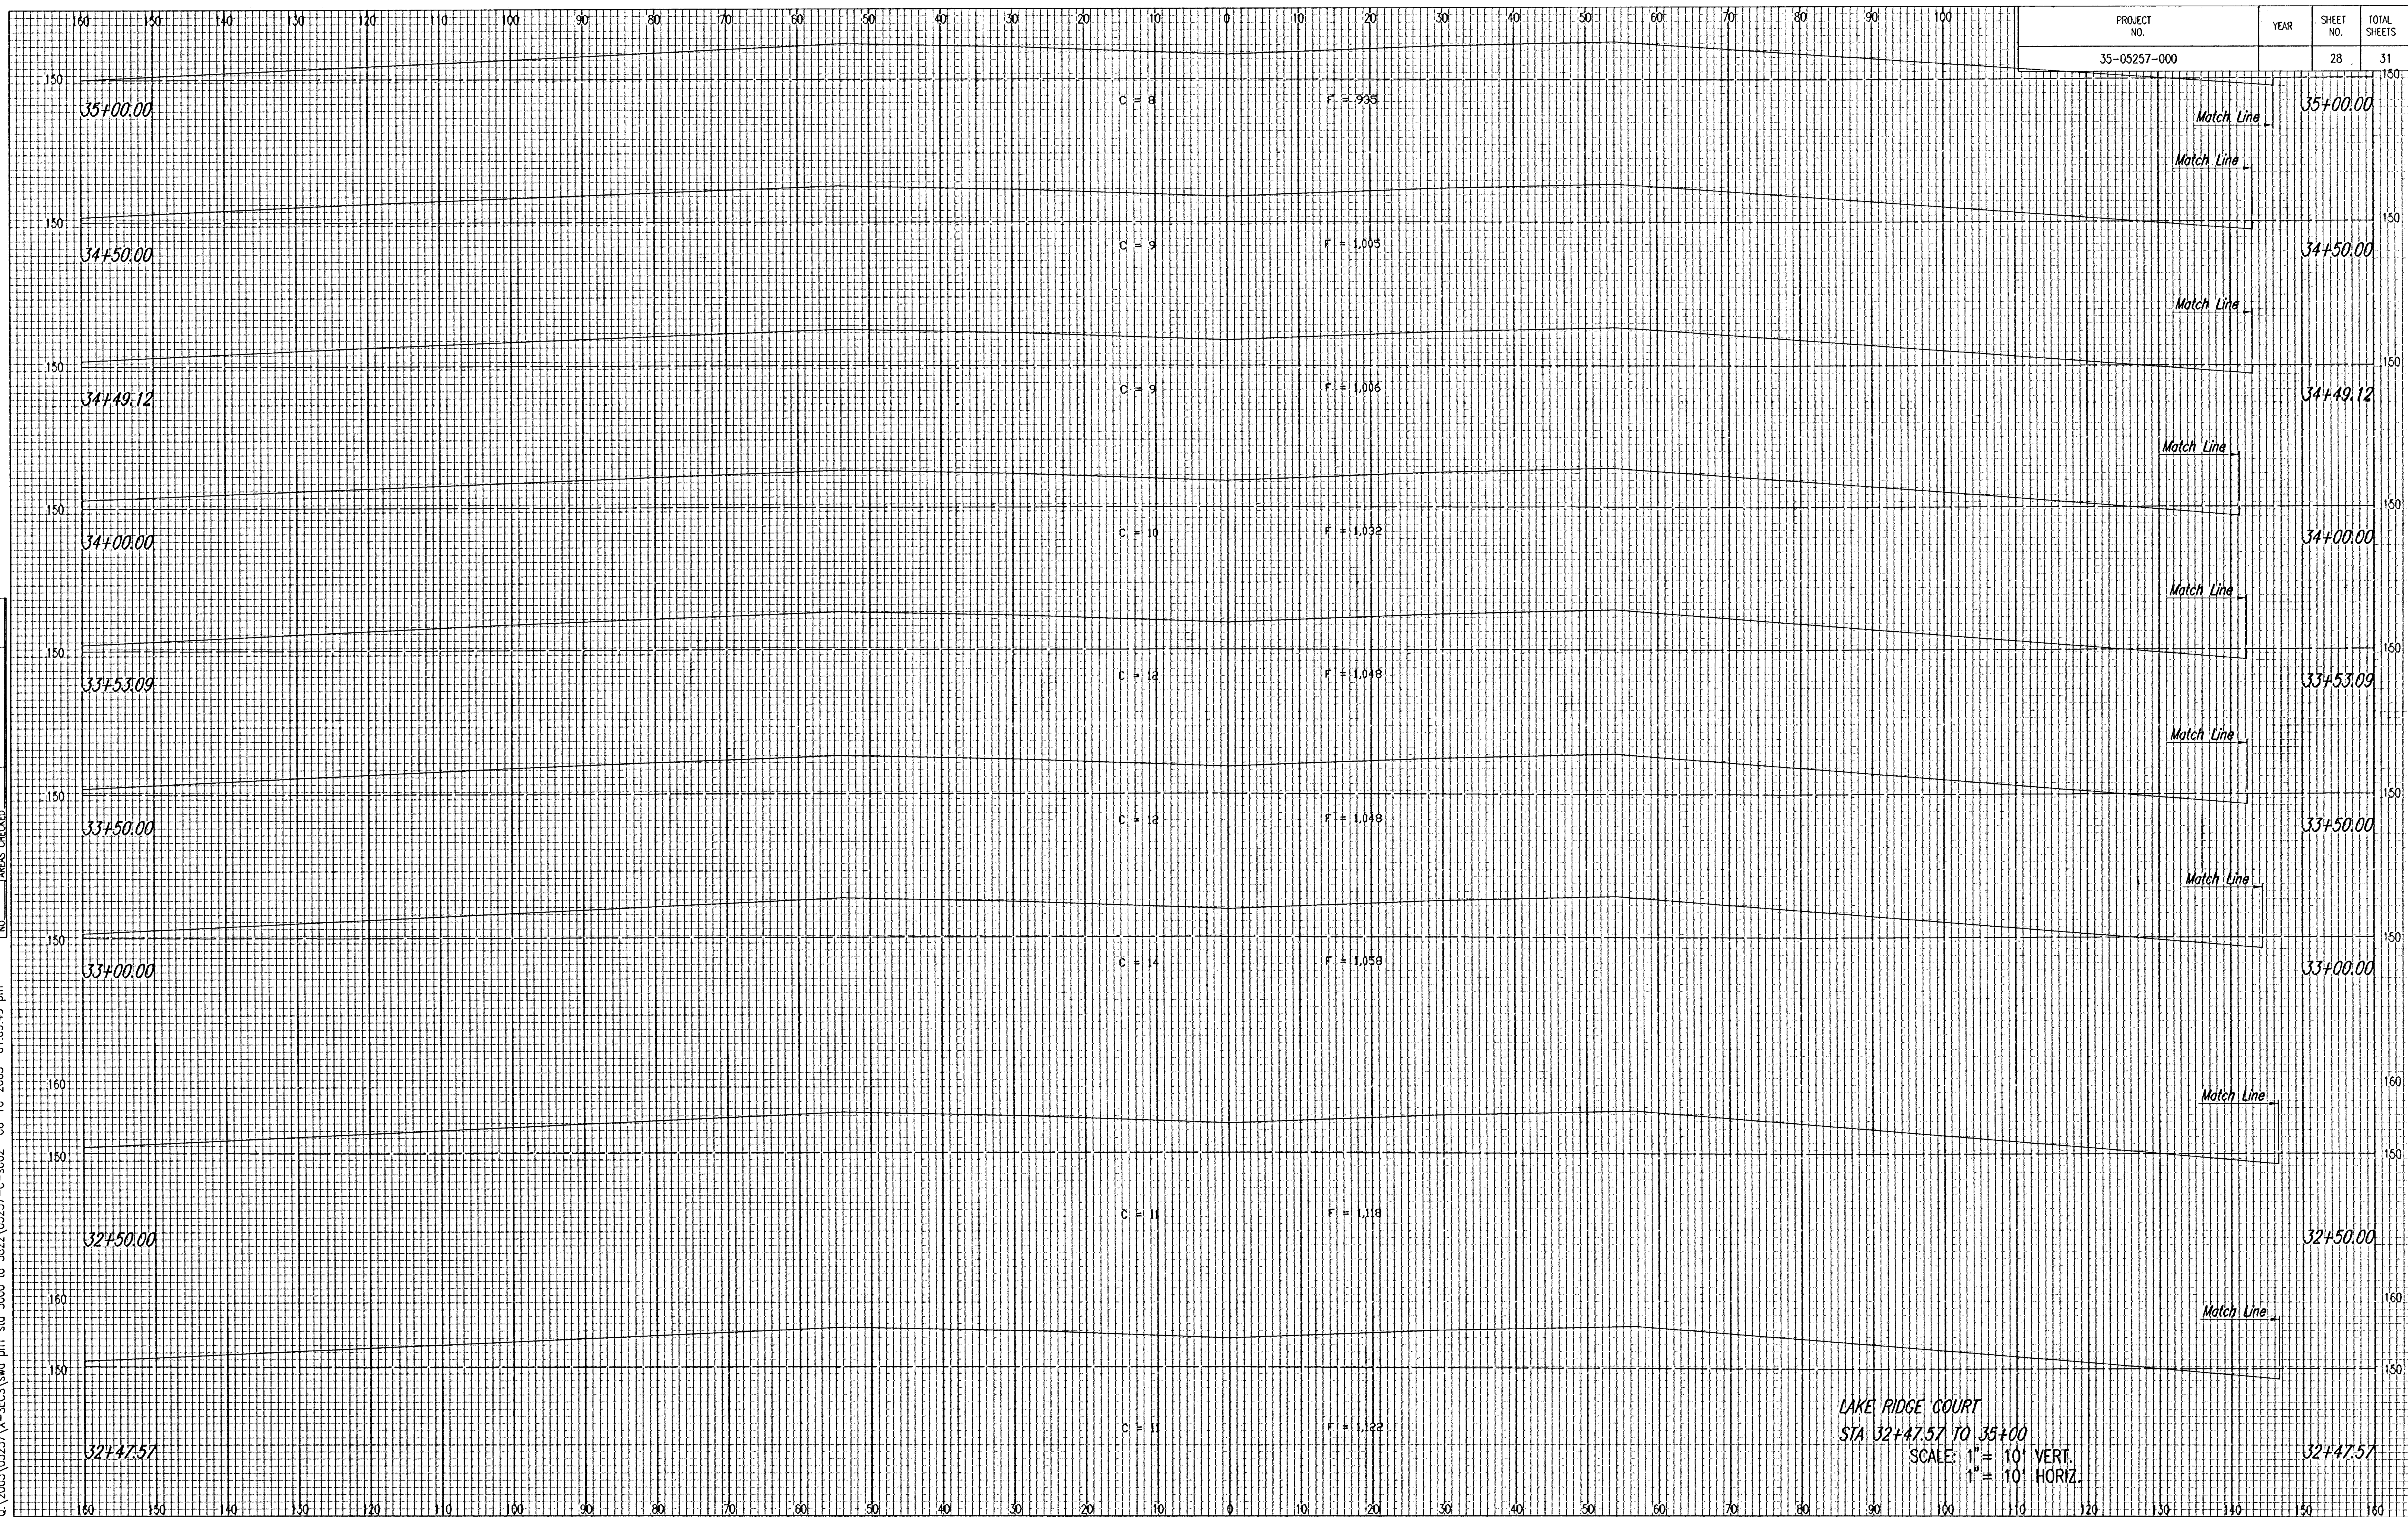

LAKE RIDGE COURT
STA 32+47.57 TO 35+00
SCALE: 1" = 10' VERT.
1" = 10' HORIZ.