

**STORM
LINE 1**


SHEET TITLE
472-84384
PROJECT NUMBER

DESIGN BY SRS
DRAWN BY DM
CHECKED BY GJA

ISSUED
August 2006
REVISED

SHEET NO.
3 of 10

REED'S COVE FOURTH ADDITION

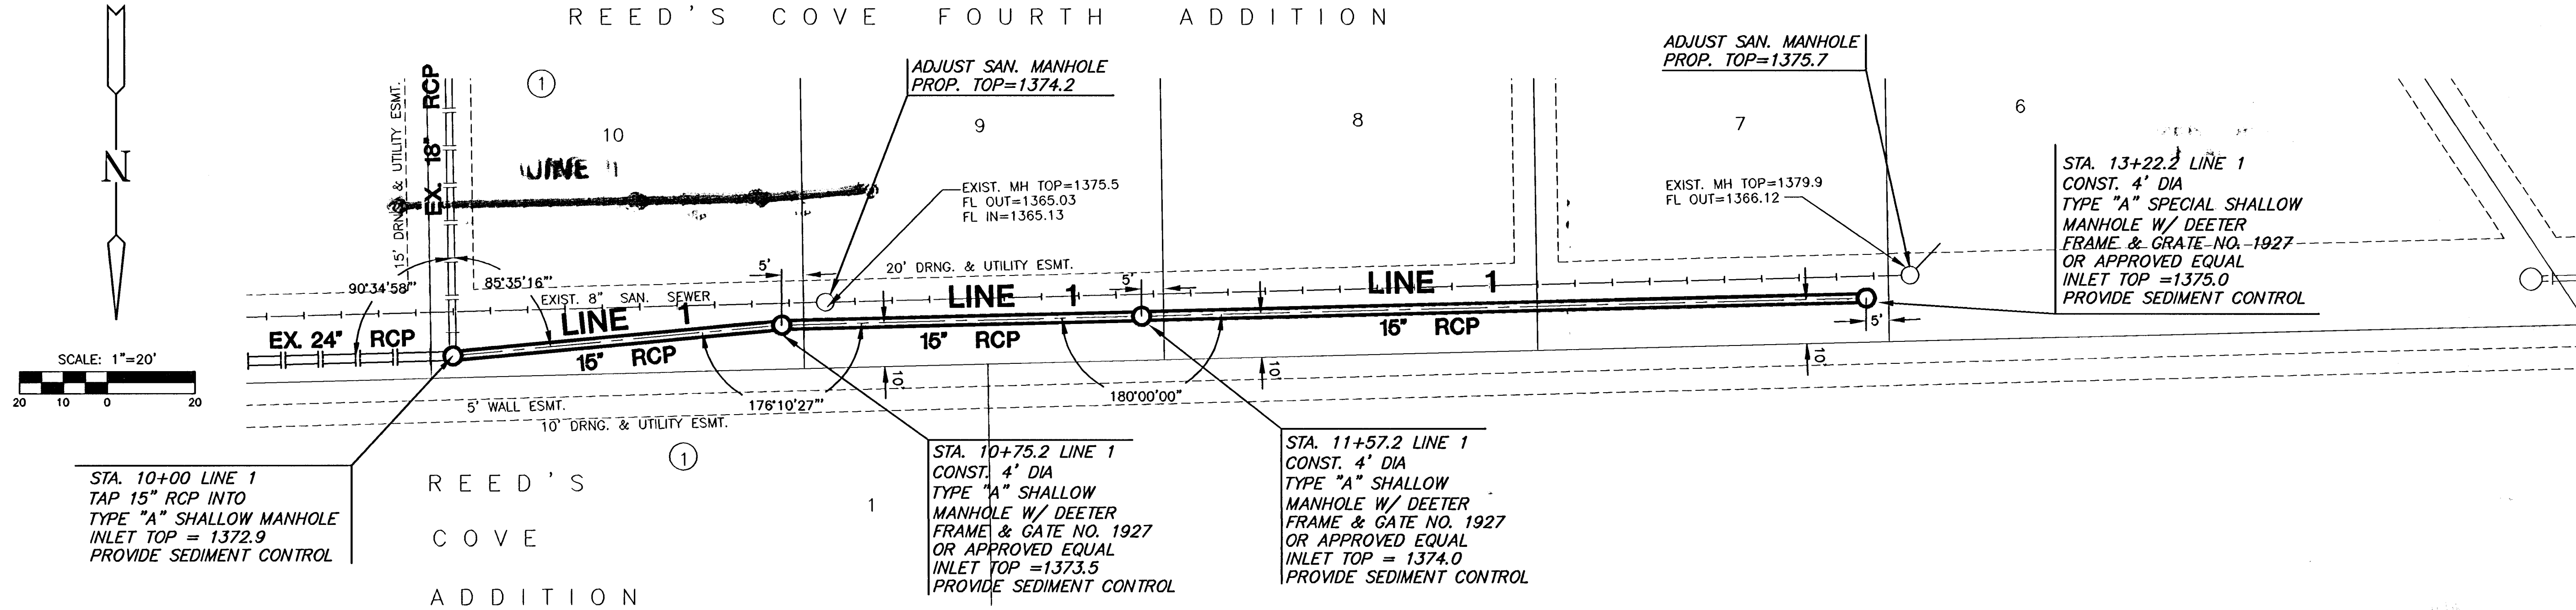

PLAN LINE 1

PROFILE LINE 1

