


COUNTRY HOLLOW ADD.
GILBERT PH. 1 PAVING
CROSS SECTIONS

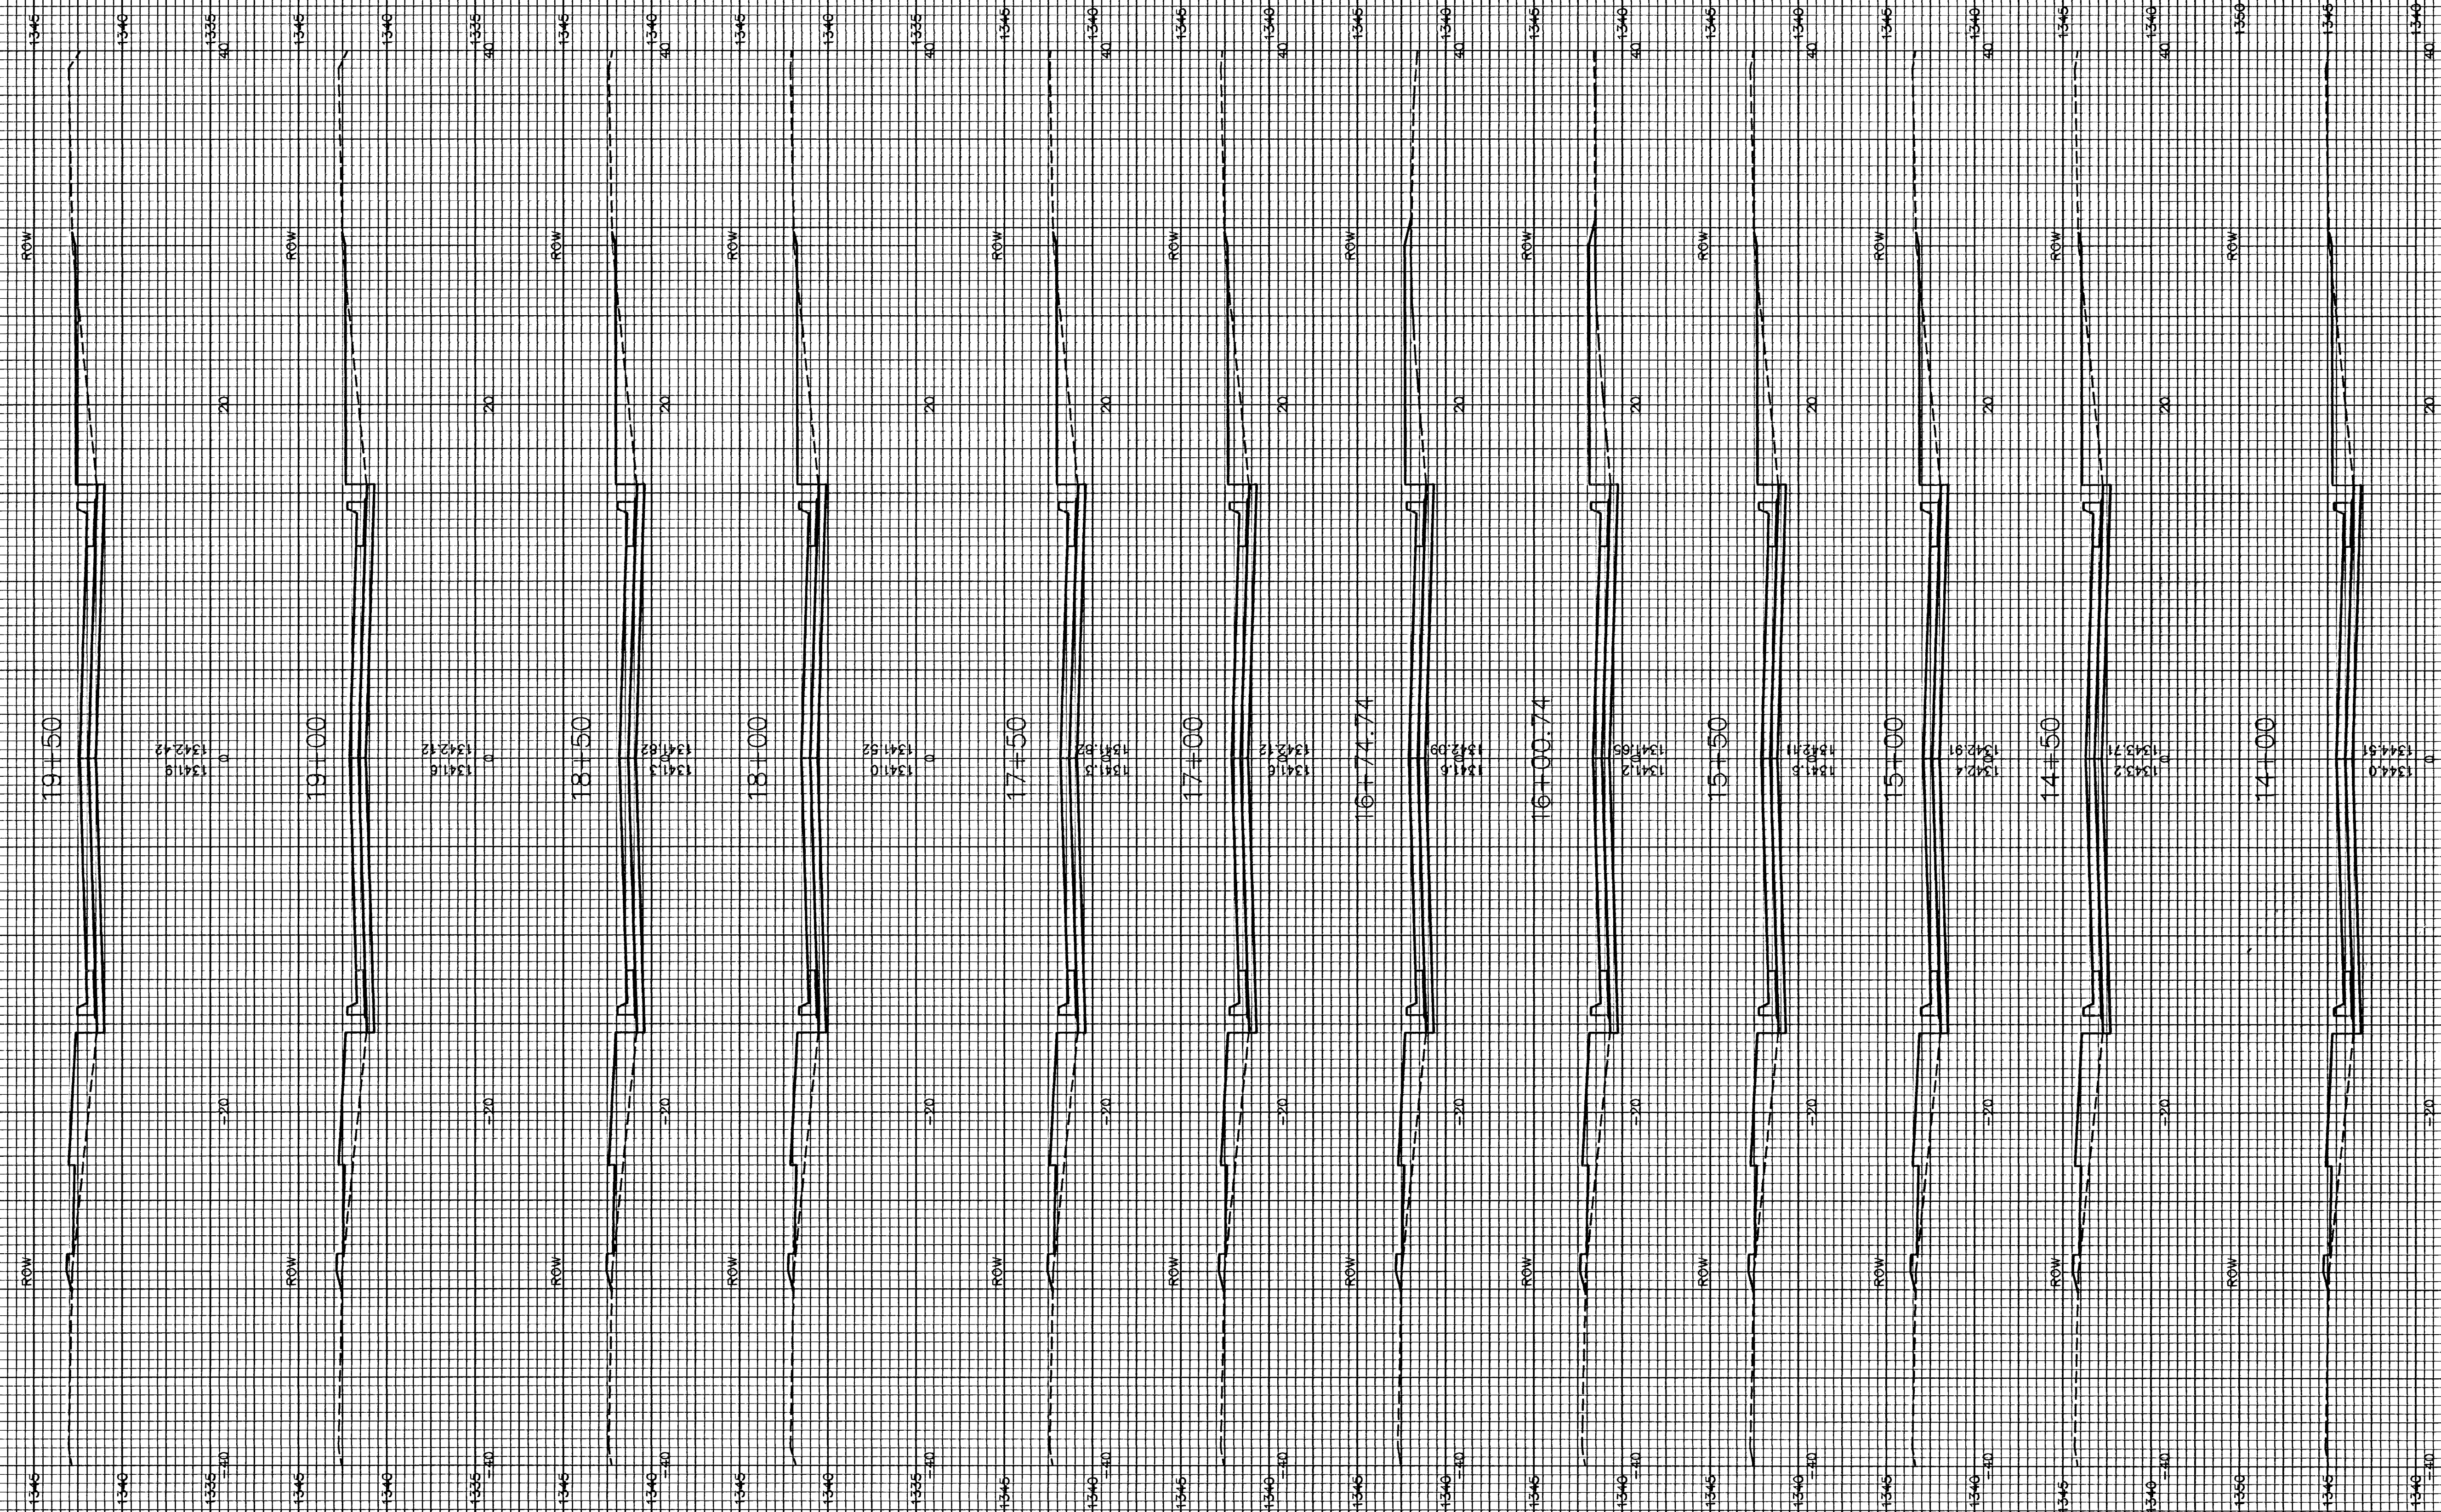

GILBERT