


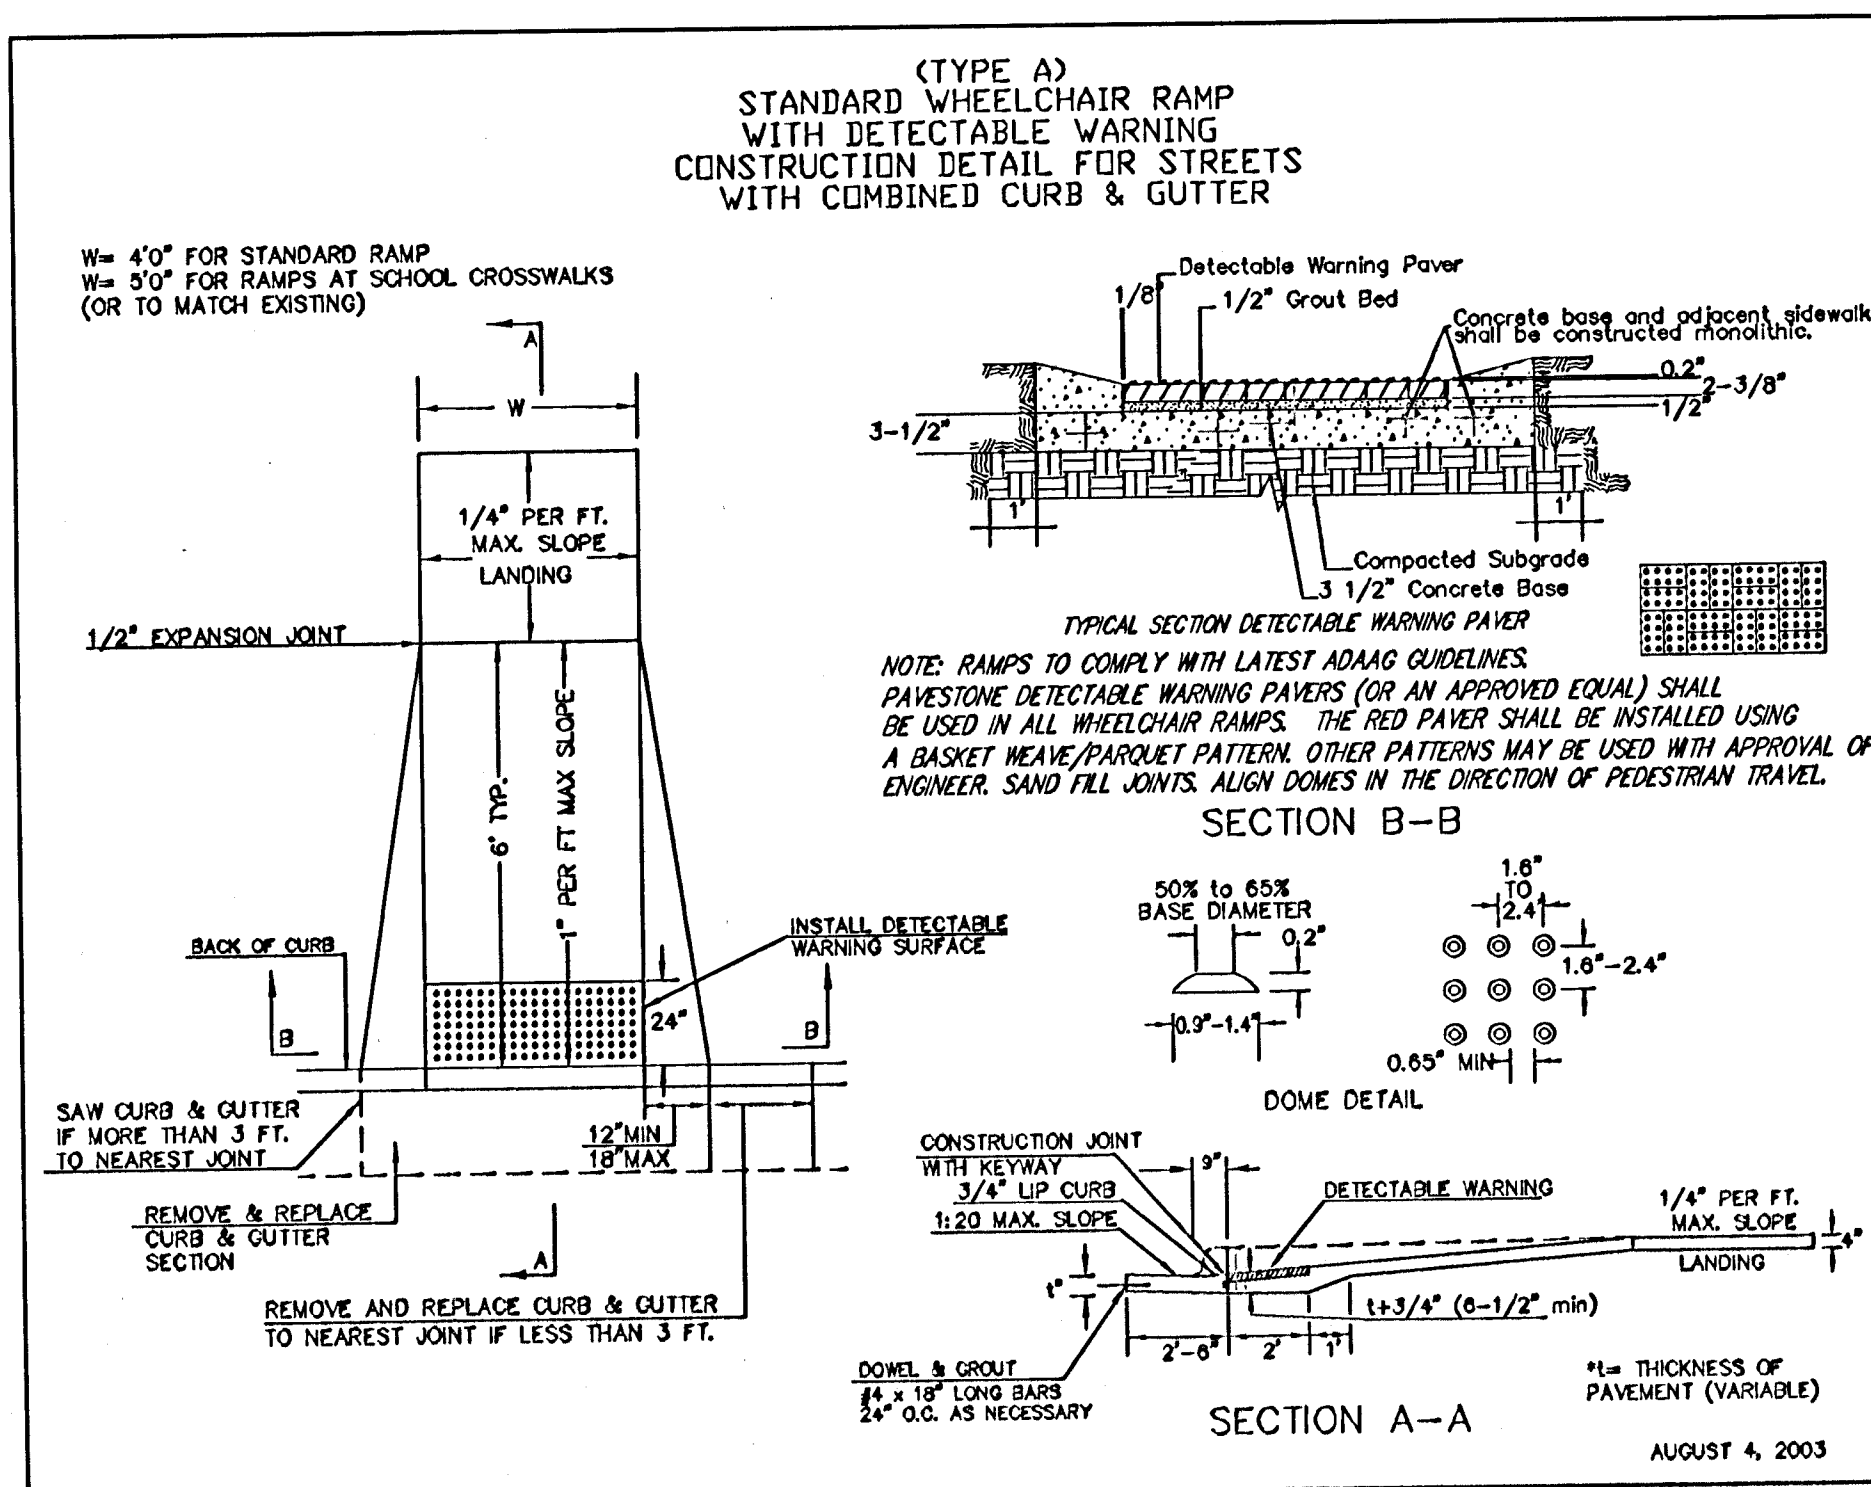
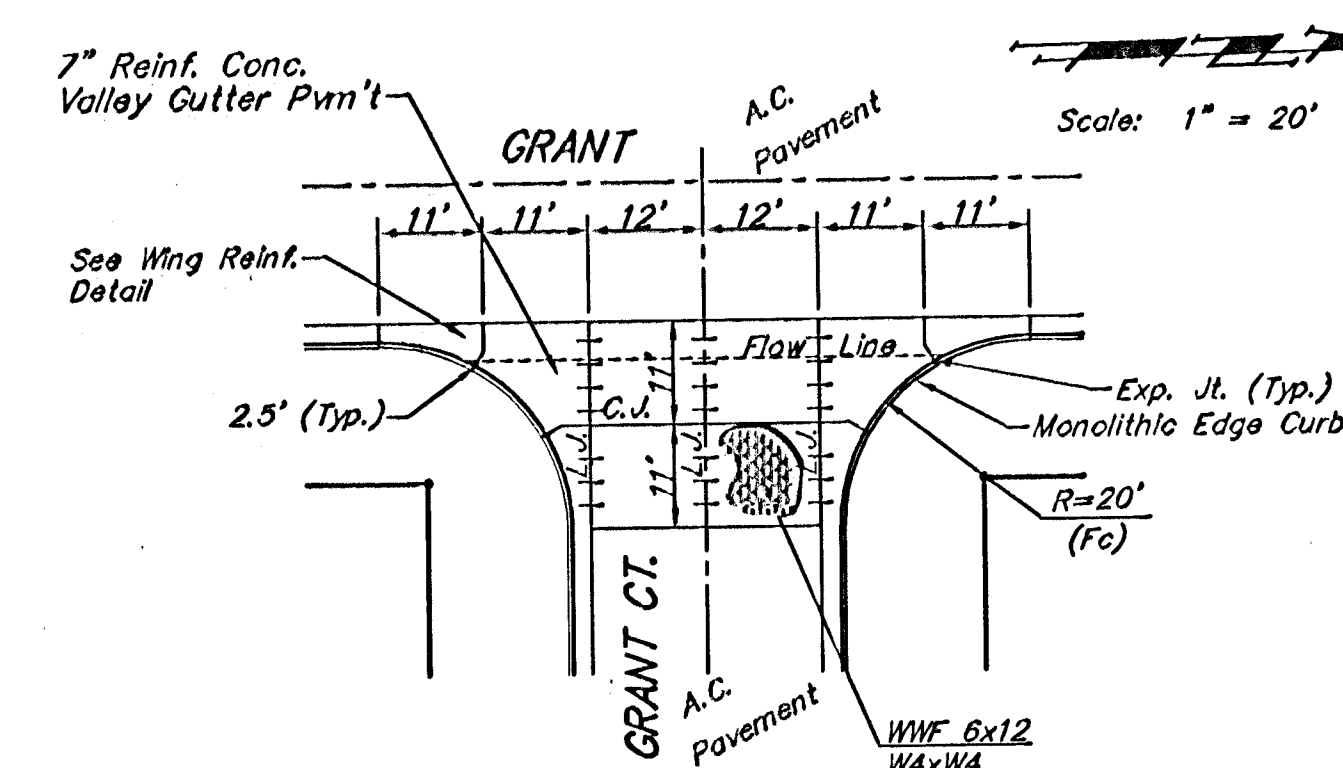


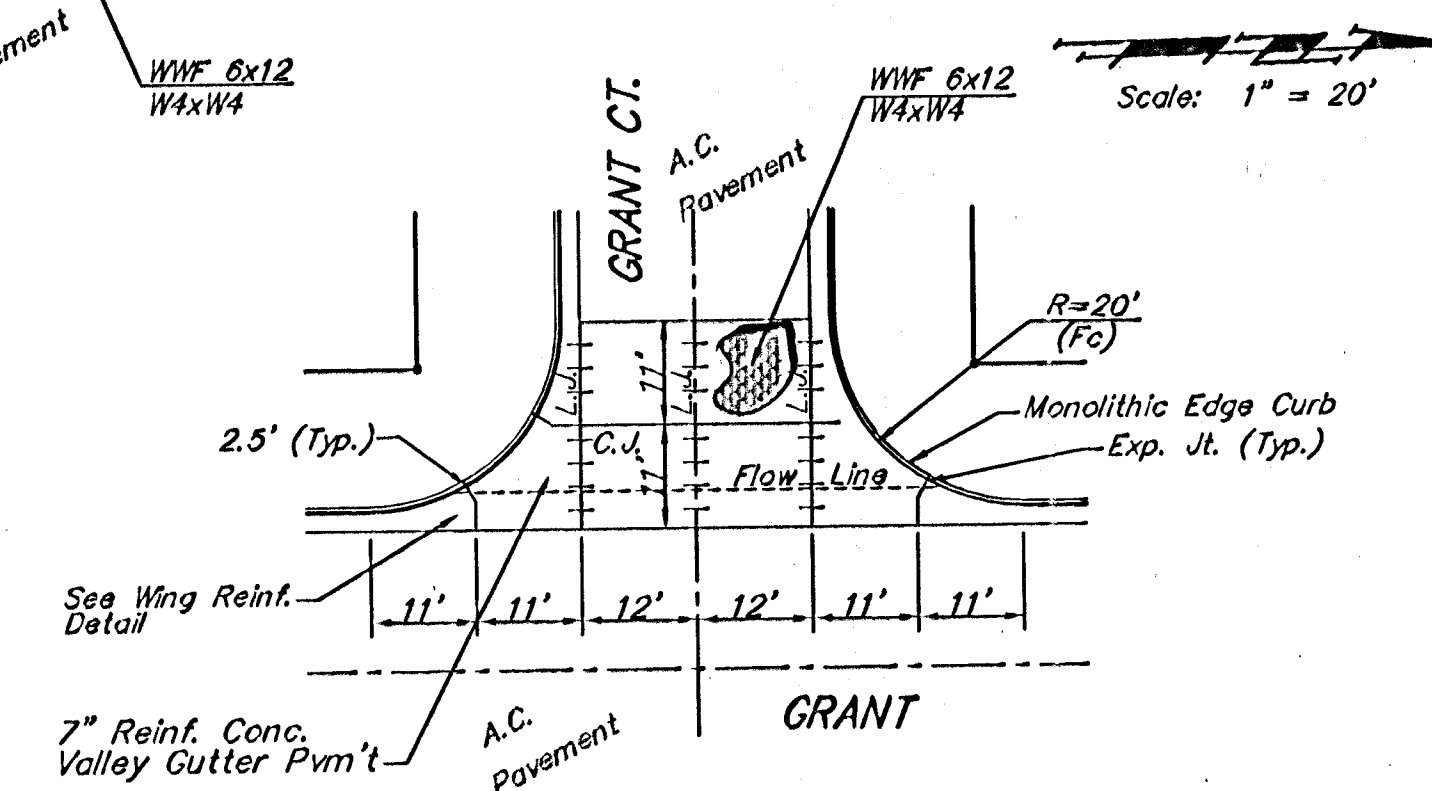

NOTE: Extra Thickness to be Subsidiary to  
Price of Square Yards Pavement

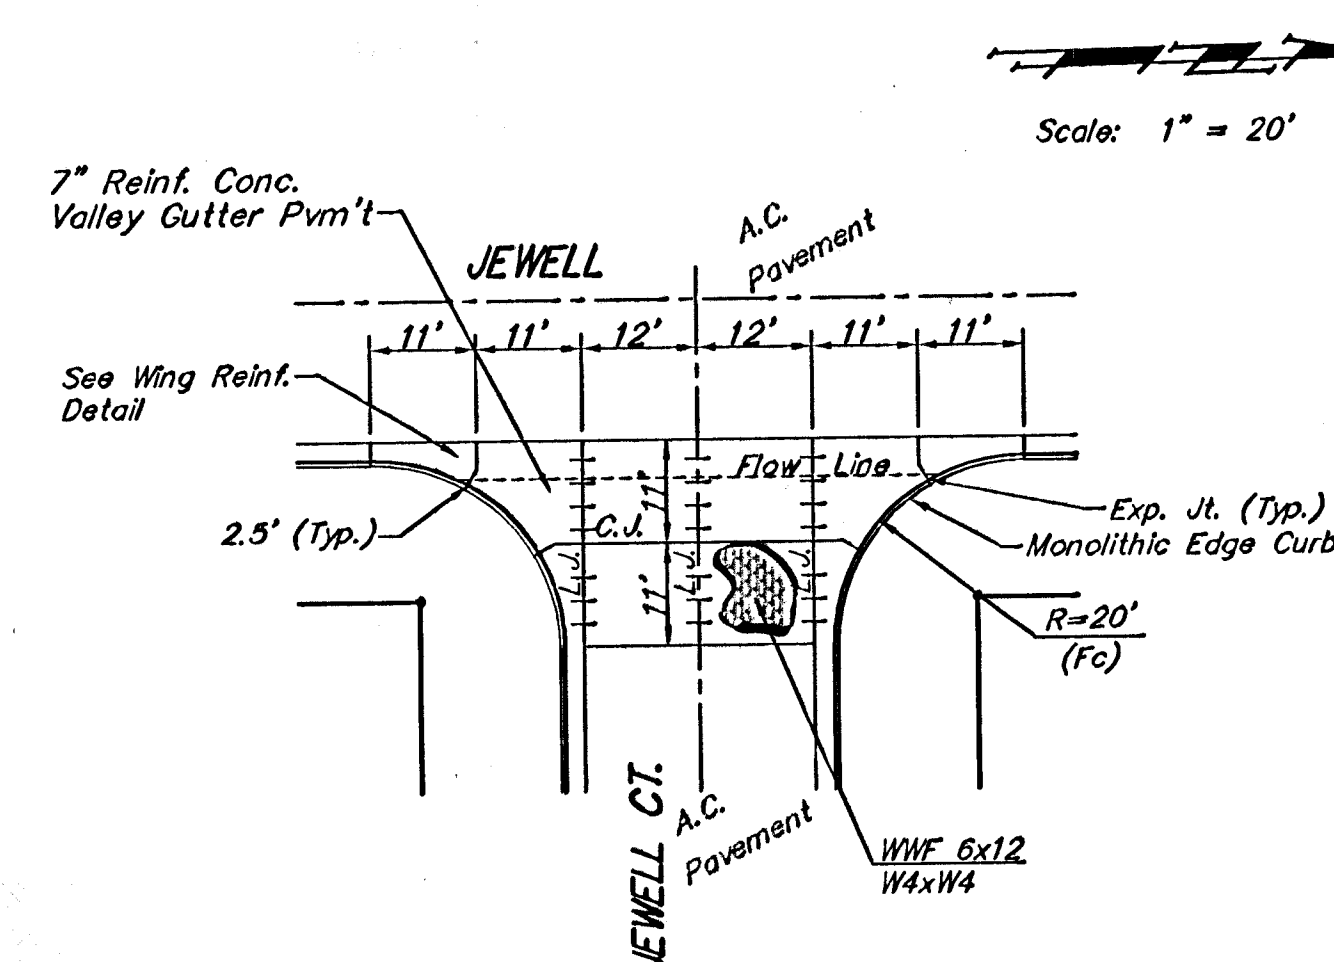

### WHEELCHAIR RAMP DETAIL

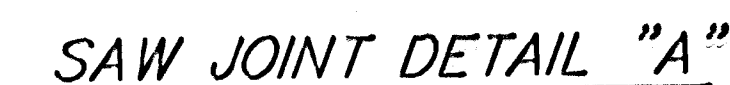

**NOTE: 6" X 12" W4XW4 Wire Fabric Reinforcing Shall Be Placed So That The Wires With The 6" Spacing Will Run Parallel With The Longitudinal Joints.**

|                                                                                                  |                              |                |
|--------------------------------------------------------------------------------------------------|------------------------------|----------------|
|             | Turkey Creek Addition        |                |
|                                                                                                  | <b>VALLEY GUTTER DETAILS</b> |                |
| Baughman Engineering & Surveying, P.A. 315 West St. Winton, NC 27571   P3162632771   P3162632619 |                              |                |
| ENGINEERING   SURVEYING   PLANNING   LANDSCAPE ARCHITECTURE                                      |                              |                |
| PROJECT NUMBER<br>47284028                                                                       | DESIGN<br>STAFF              | DRAWN<br>STAFF |
| REVISIONS                                                                                        | APPROVED                     | DATE<br>12/04  |
|                                                                                                  | SCALE<br>NONE                |                |
|                                                                                                  | SHEET                        |                |
|                                                                                                  | <b>5 OF 48</b>               |                |
| Turkey Creek/Vedetail                                                                            |                              |                |