

BENCHMARK
119th St. W. & Pawnee
City of Wichita Benchmark Disc.
NE corner of intersection. 40' E
and 30' N of centerline. 59.5' N of
power pole @ SE corner of
intersection. 156.8' NNE of
centerline of E concrete headwall on
culvert under 119th St. W.
Elev. = 148.68 (City Datum)
Elev. = 1336.08 (N.G. V.D. 29)

Pond data:
Static ws elev. = 132.0
100-yr ws elev. is
Variable along reach

RESERVE "A"

Existing/Proposed Pond

Sta -0+03.5, Line 1
 Begin construction of
 48" RCP.
 1 - 48" RC Headwall
 47.0 S.Y. light stone
 rip-rap.

Sta 1+88.0 to Sta 2+30.3
Install 42.3 L.F. flowable fill
per City specs.

Install hay bale
sediment barrier per
detritus sheet 34



Sta 1+88.0, Line 1
Construct std. type
inlet (10'x3').
Top Elev. = 142.50

Sta 2+30.3, Line 1
= Sta 0+00, Line 1A
Construct std. type 1A
inlet (10'x5').
Top Elev. = 142.50
Match Point

37

Install hay bale sediment barrier per detail, sheet 34.

Scale: 1" = 20' Horizontal
1" = 5' Vertical
• = Iron

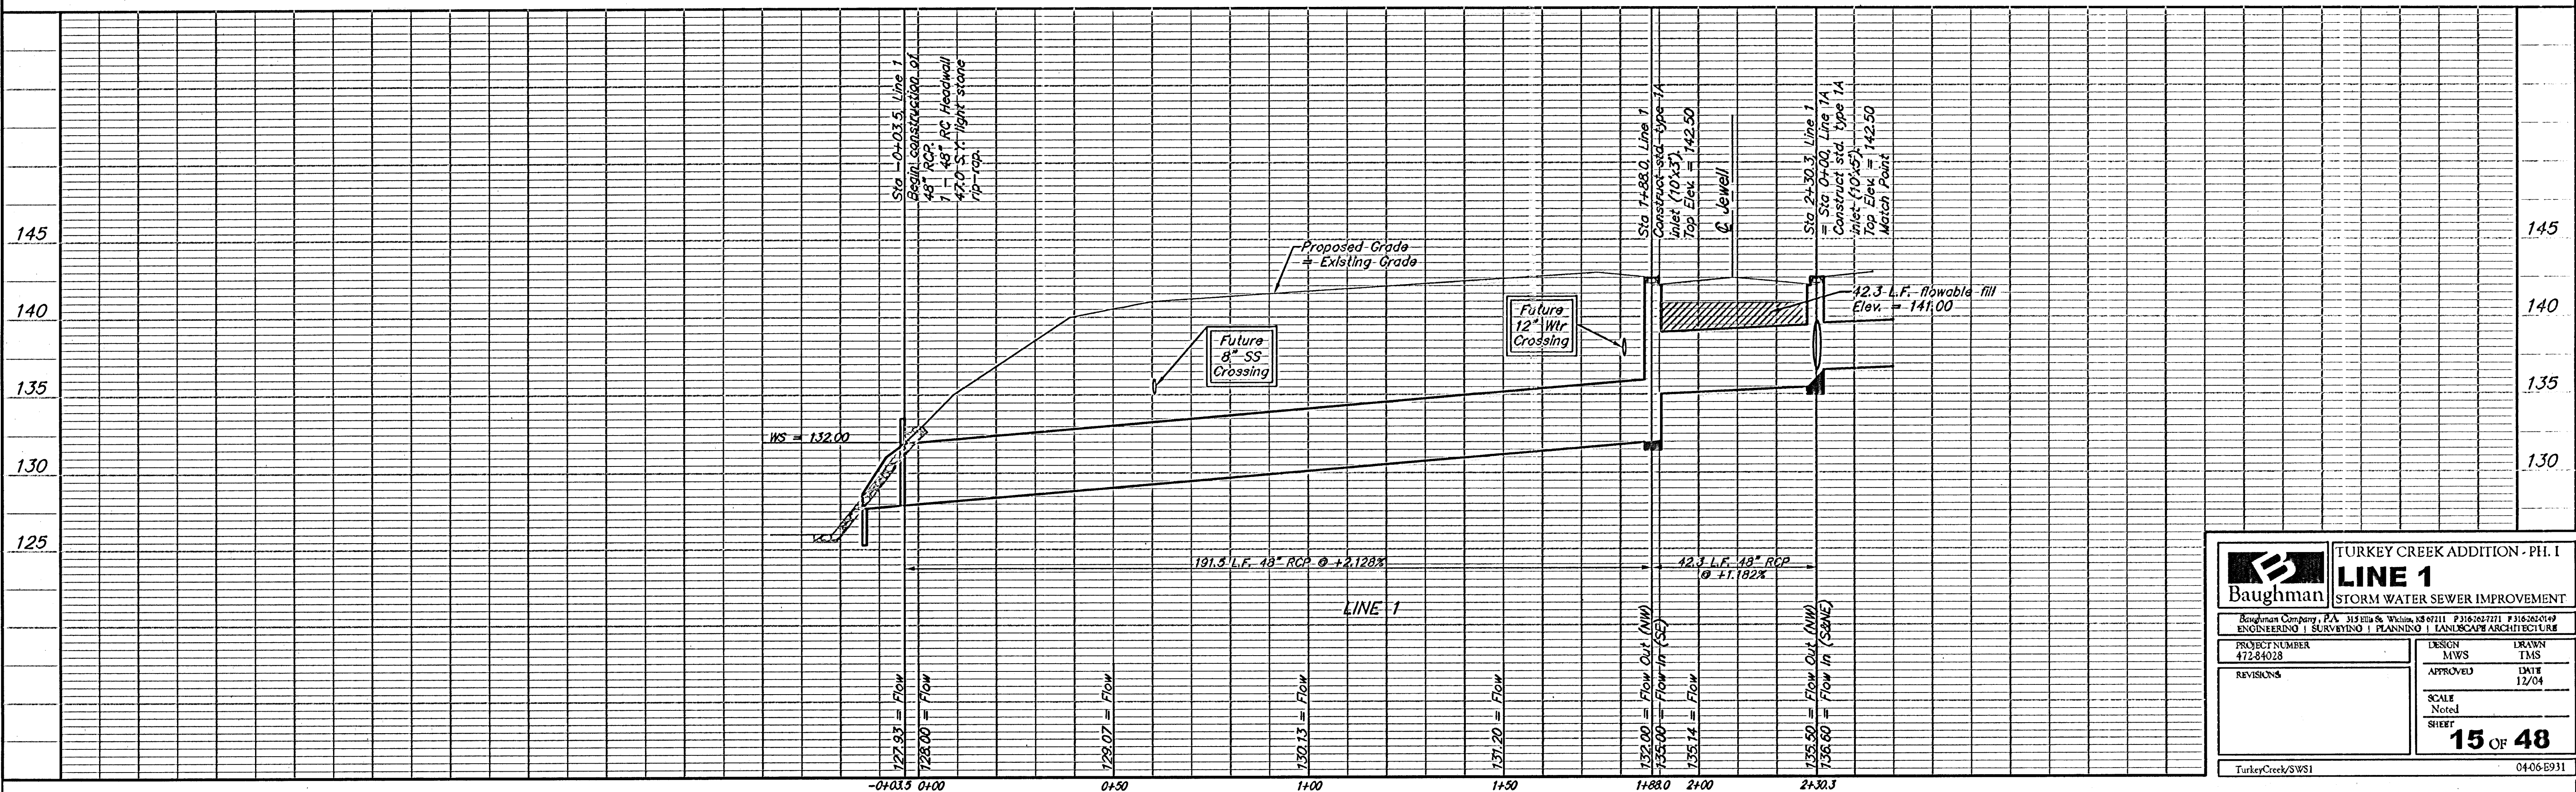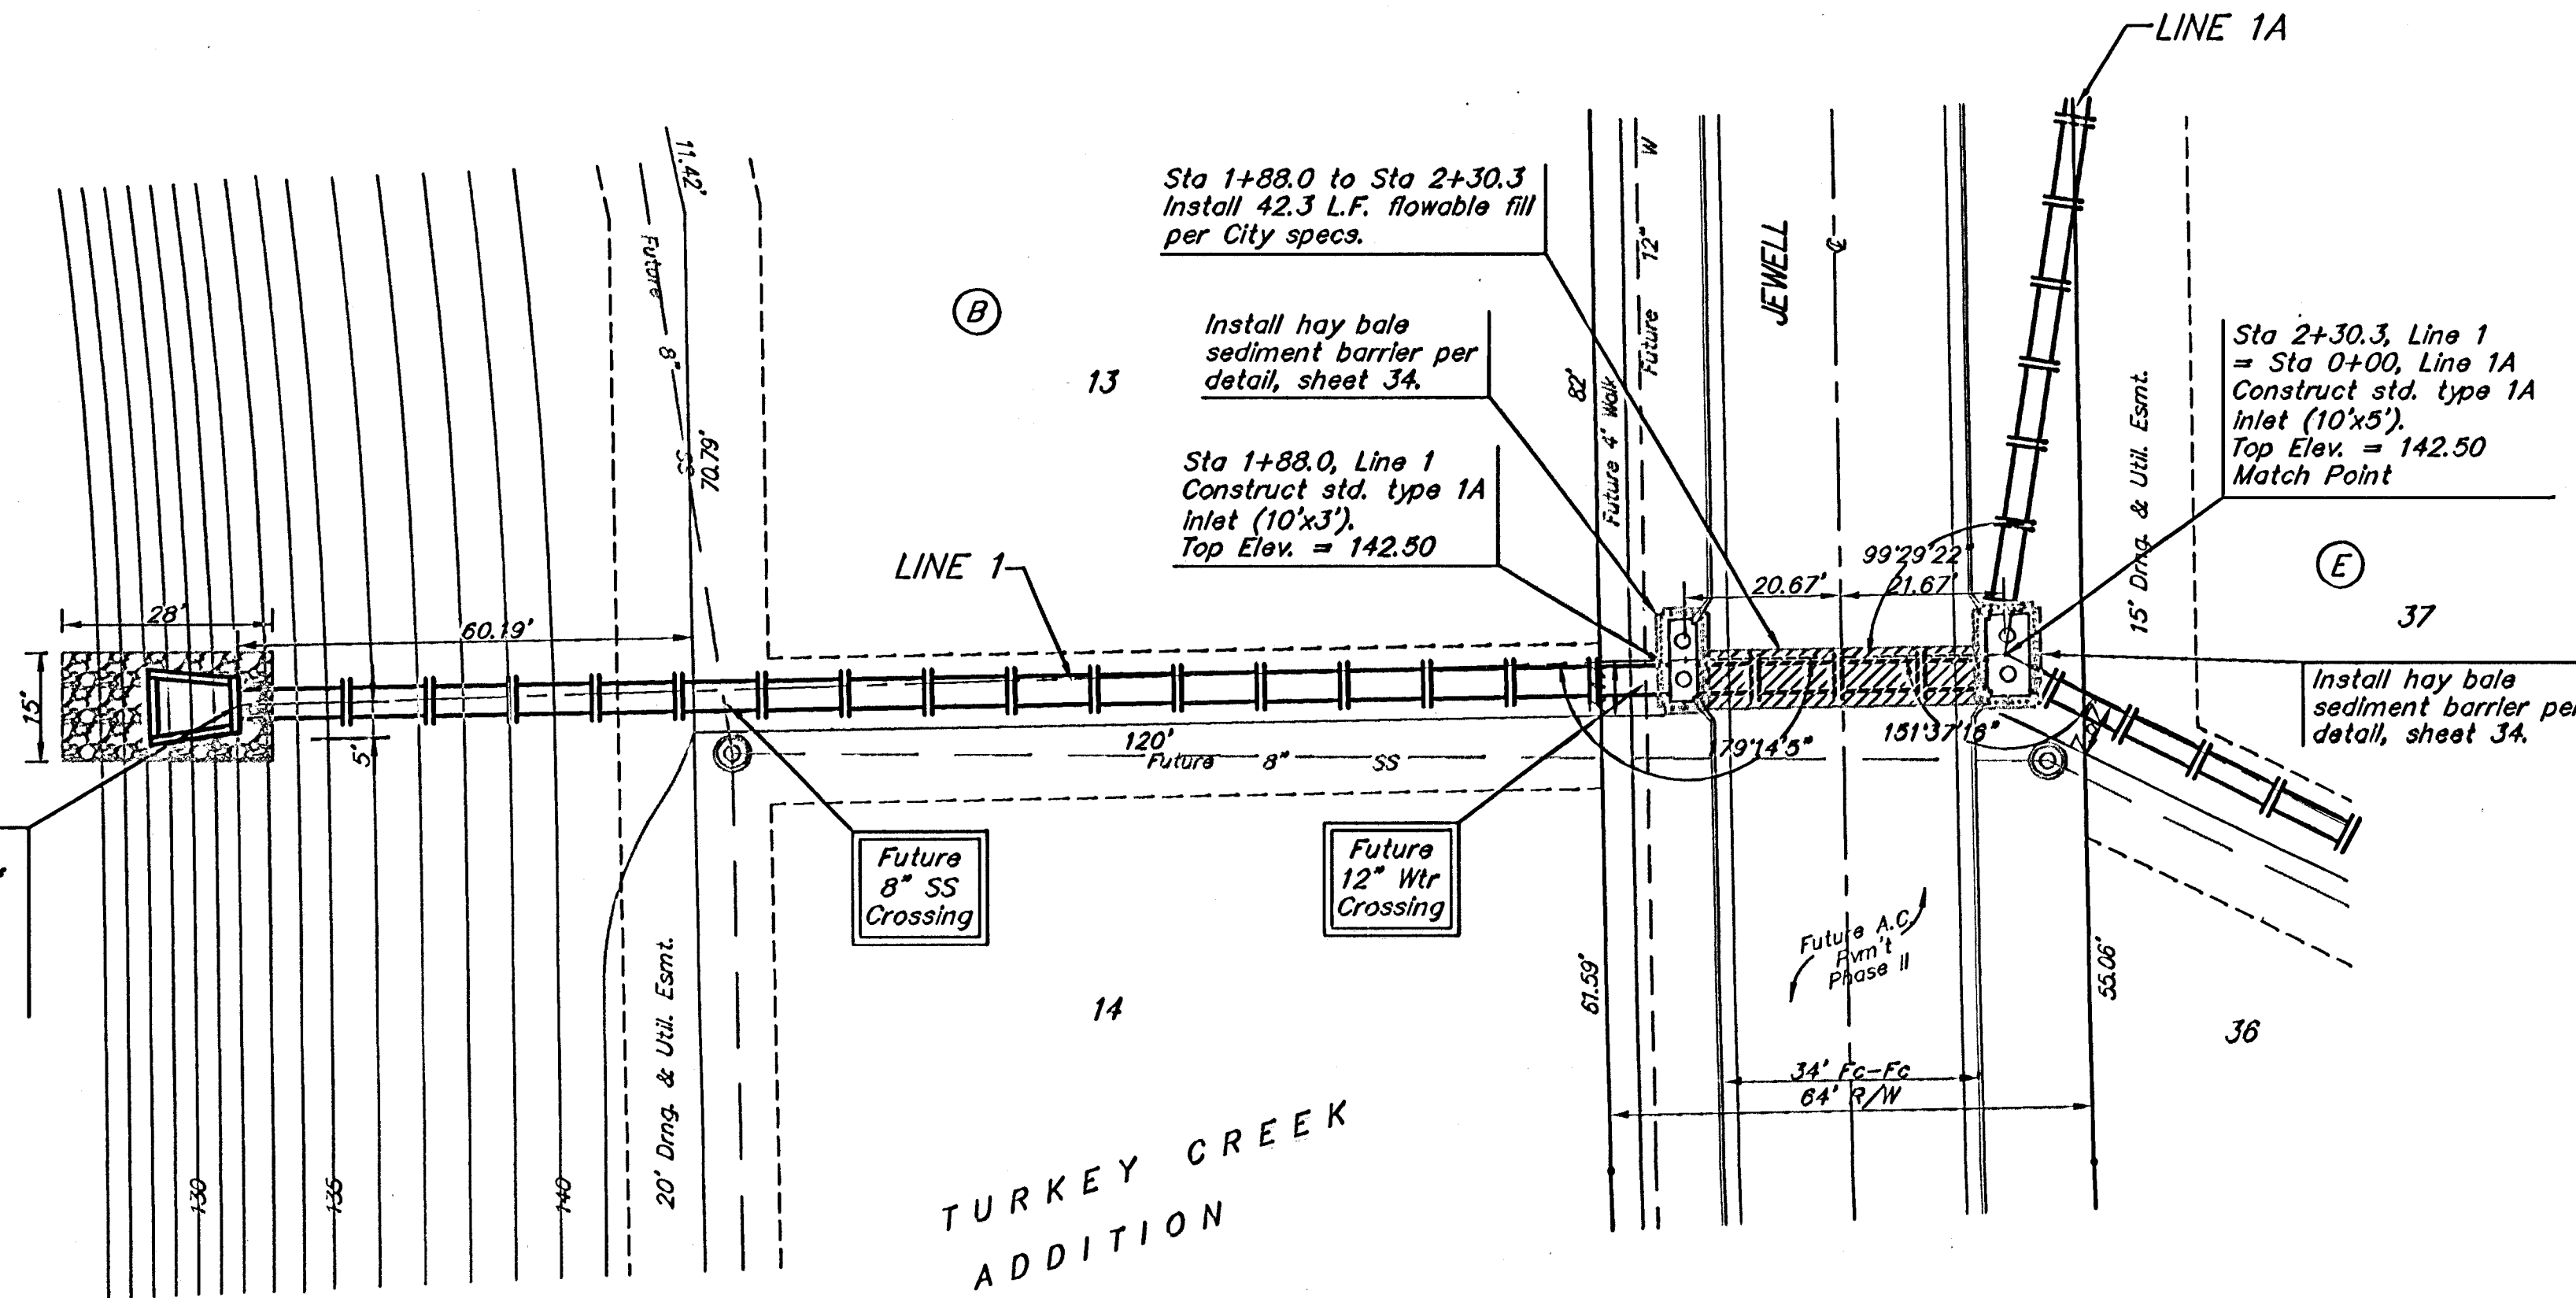

 Baughman	TURKEY CREEK ADDITION - PH. I LINE 1 STORM WATER SEWER IMPROVEMENT								
Baughman Company, P.A. 5150 E. 13th St., Wichita, KS 67211 P: 316.262.7771 F: 316.262.0149 ENGINEERING SURVEYING PLANNING LANDSCAPE ARCHITECTURE									
PROJECT NUMBER 472-84028	<table border="1" style="width: 100%; border-collapse: collapse;"> <tr> <td style="width: 50%;">DESIGN</td> <td style="width: 50%;">DRAWN</td> </tr> <tr> <td style="text-align: center;">MWS</td> <td style="text-align: center;">TWS</td> </tr> <tr> <td style="text-align: center;">APPROVED</td> <td style="text-align: center;">DATE</td> </tr> <tr> <td></td> <td style="text-align: center;">12/04</td> </tr> </table>	DESIGN	DRAWN	MWS	TWS	APPROVED	DATE		12/04
DESIGN	DRAWN								
MWS	TWS								
APPROVED	DATE								
	12/04								
REVISIONS	<table border="1" style="width: 100%; border-collapse: collapse;"> <tr> <td style="width: 50%;">SCALE</td> <td style="width: 50%;">SHEET</td> </tr> <tr> <td style="text-align: center;">Noted</td> <td></td> </tr> </table>	SCALE	SHEET	Noted					
SCALE	SHEET								
Noted									
15 OF 48									
TurkeyCreek/SWS1									