
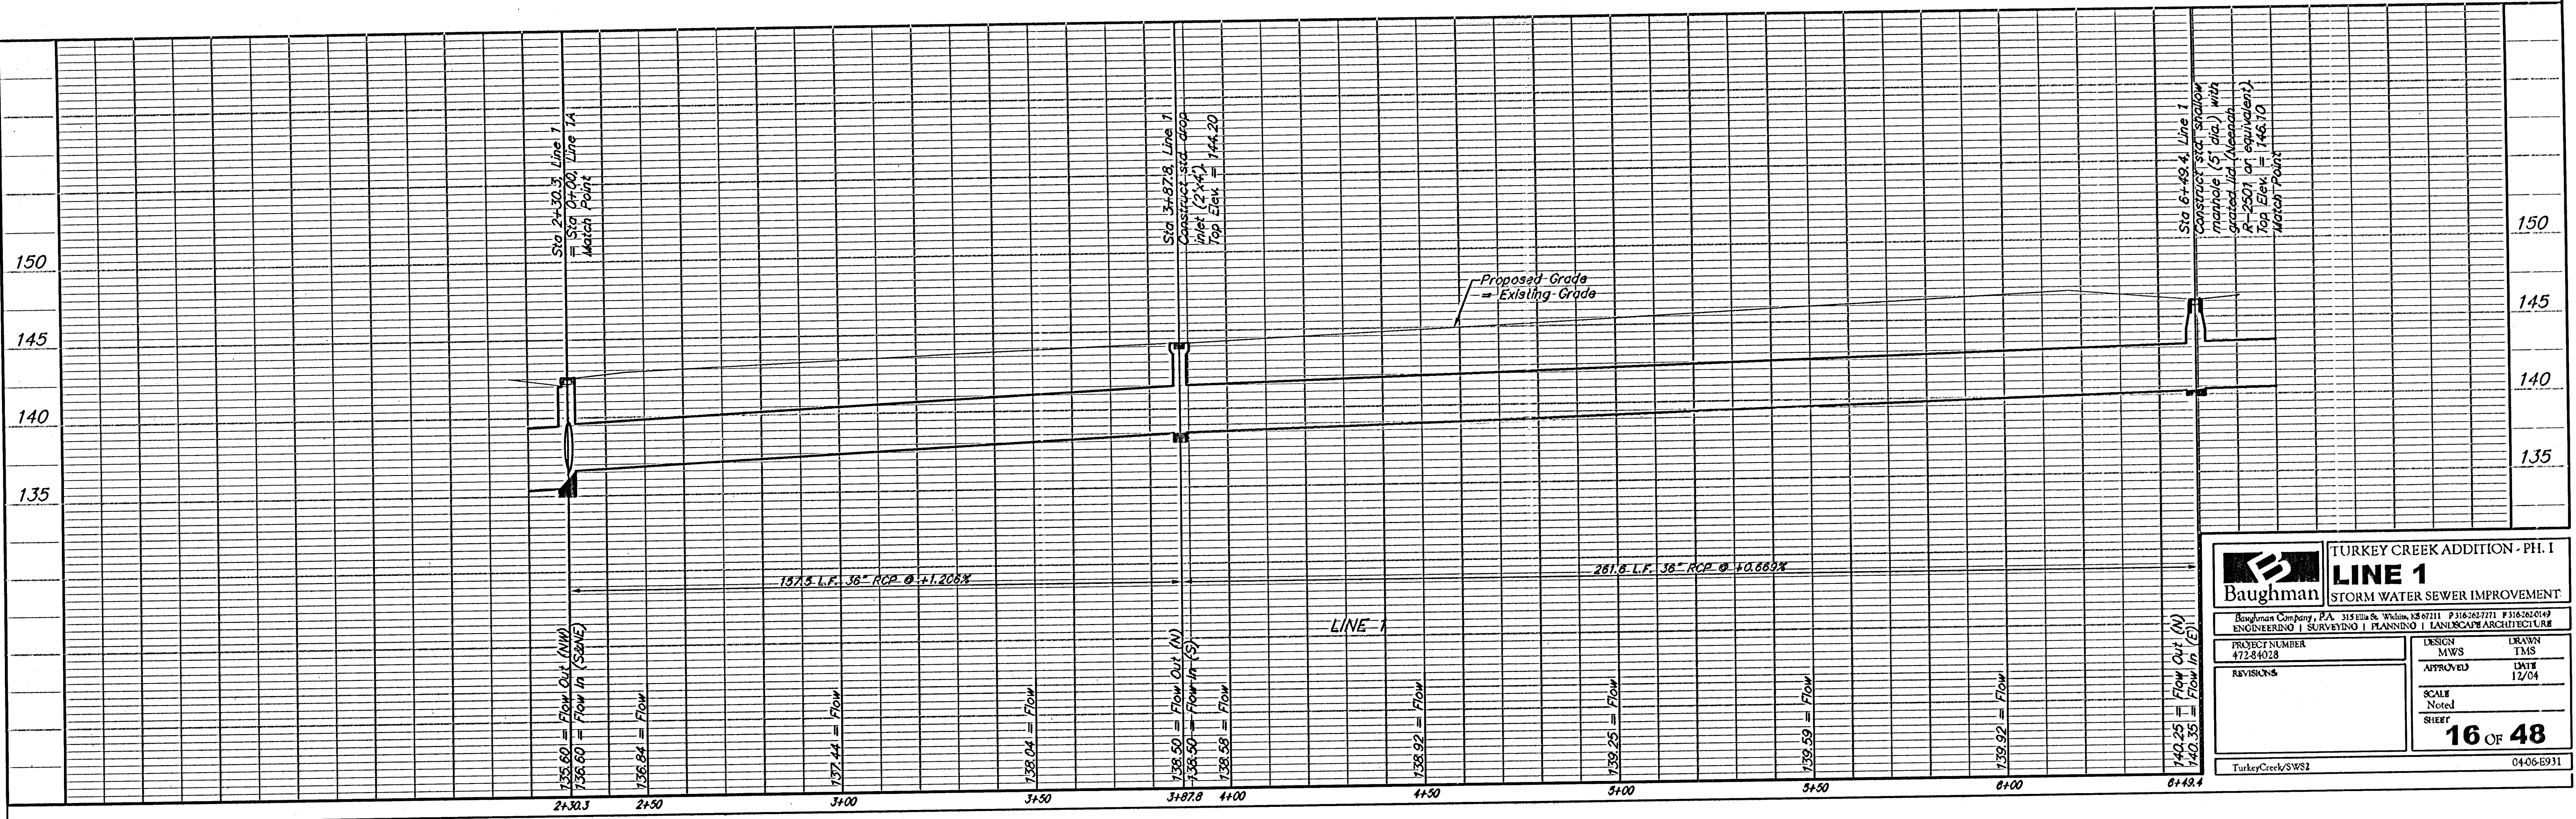


BENCHMARK
 119th St. W. & Pawnee
 City of Wichita Benchmark Disc.
 NE corner of intersection. 40' E
 and 30' N of centerline. 59.5' N of
 power pole @ SE corner of
 intersection. 156.8' NNE of
 centerline of E concrete headwall on
 culvert under 119th St. W.
 Elev. = 148.68 (City Datum)
 Elev. = 1338.08 (N.G.V.D.29)

Scale: 1" = 20' Horizontal
 1" = 5' Vertical
 • = Iron

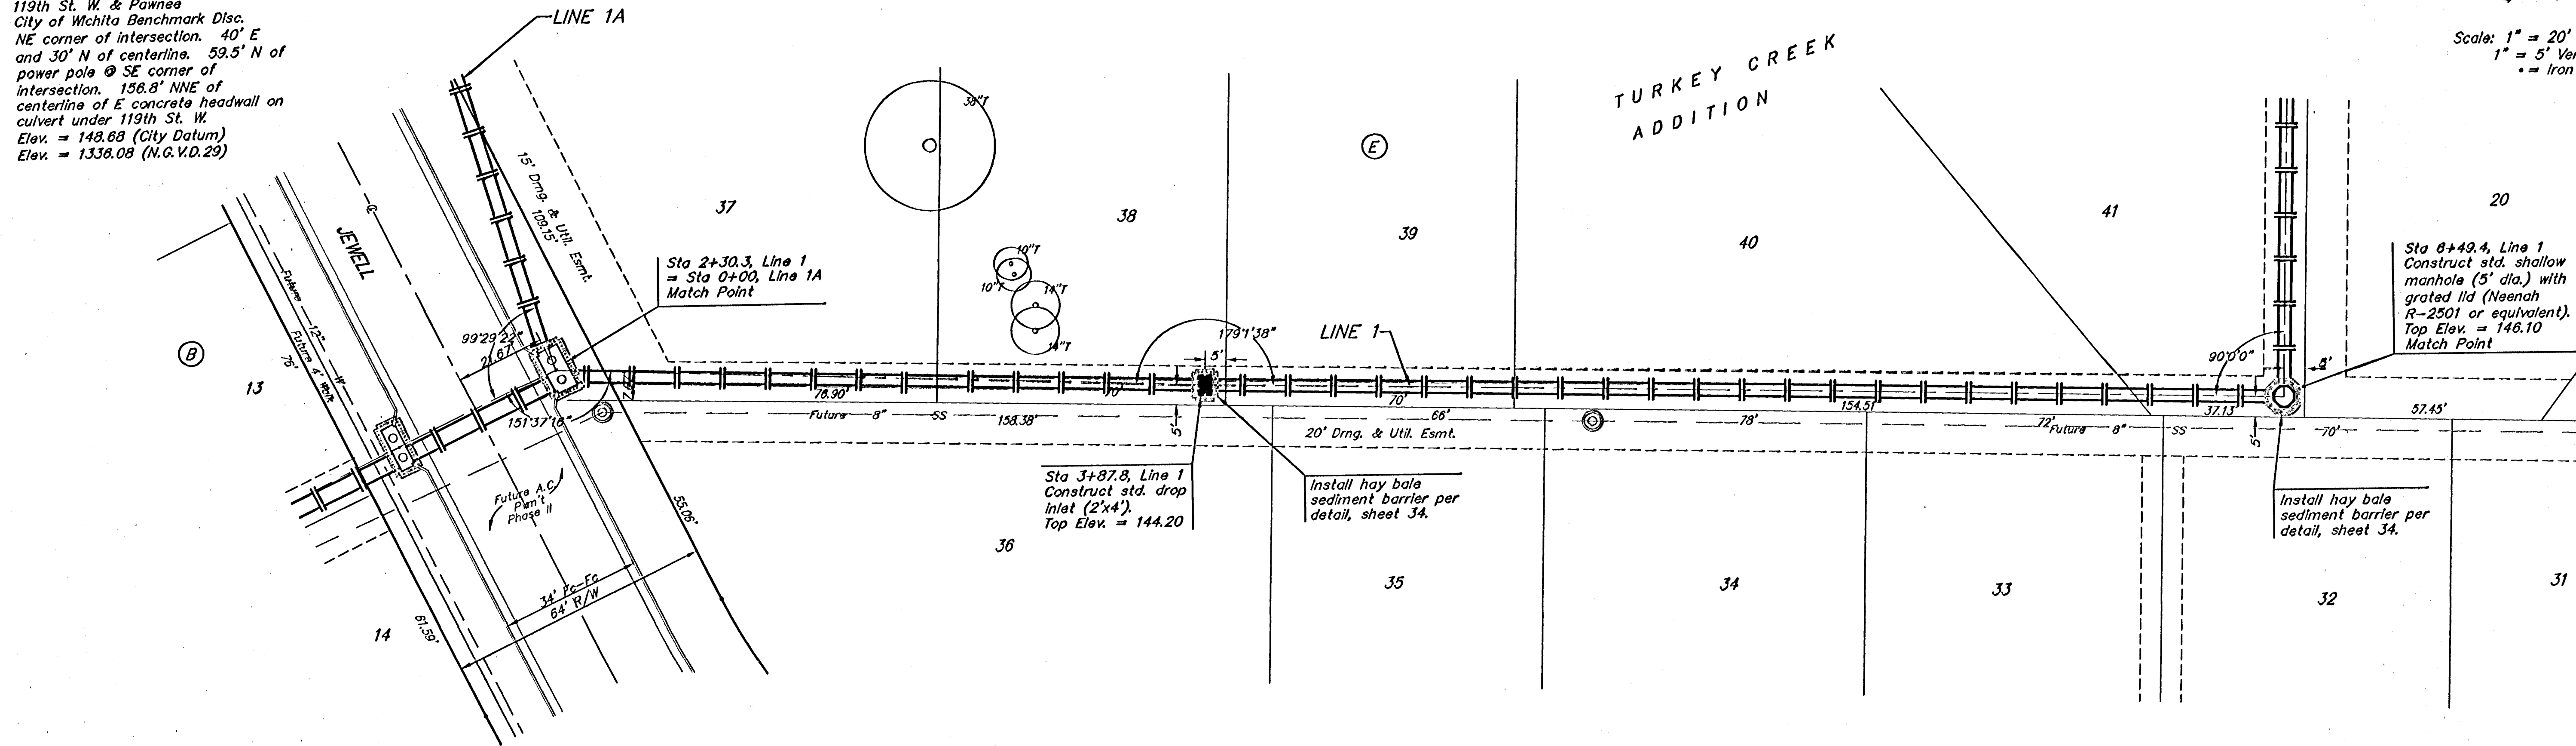

		TURKEY CREEK ADDITION - PH. I LINE 1 STORM WATER SEWER IMPROVEMENT	
Baughman Company, P.A. 315 E. 10th St. Wichita, KS 67211 P 316-263-7771 F 316-263-0149 ENGINEERING SURVEYING PLANNING LANDSCAPE ARCHITECTURE			
PROJECT NUMBER 472-84023		DESIGN MWS	
REVISIONS		APPROVED DATE 12/04	
SCALE Noted		SHEET 16 OF 48	
TurkeyCreek/SWS2		04060911	