
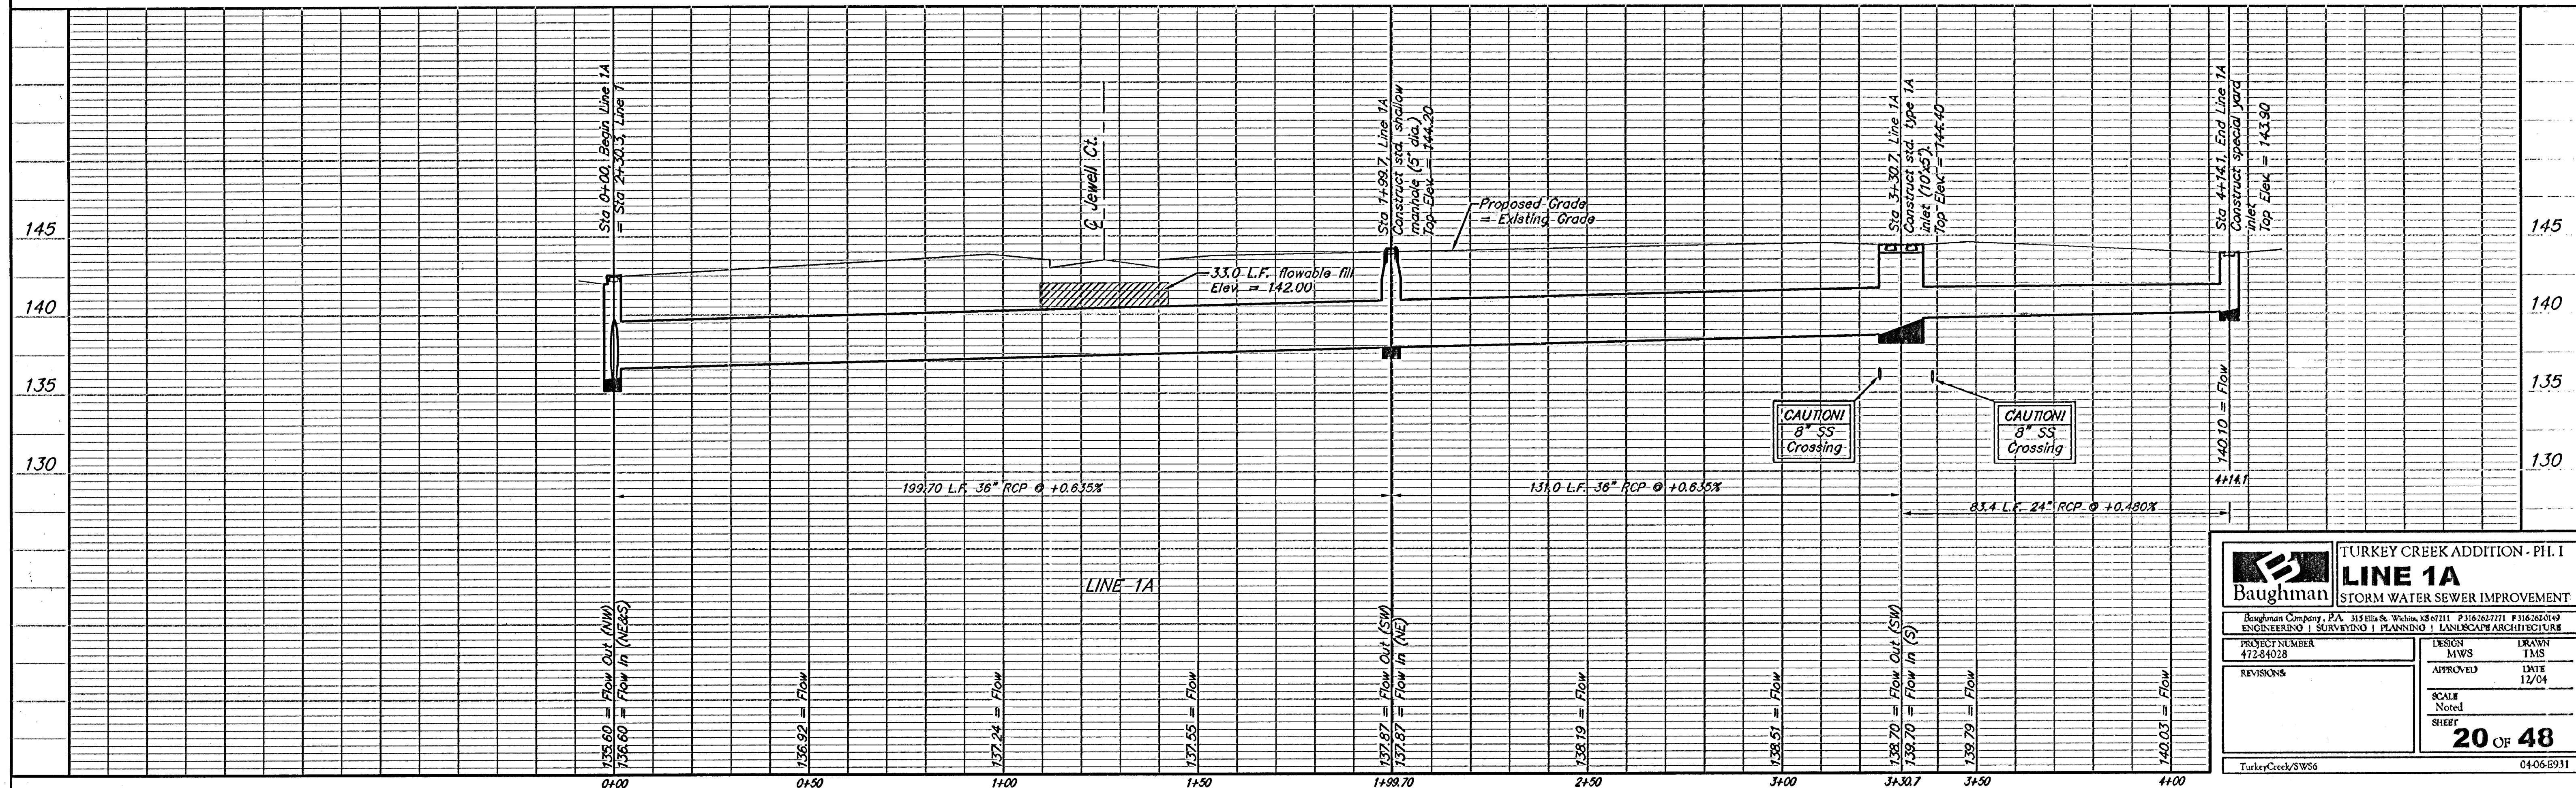


BENCHMARK
119th St. W. & Pawnee
City of Wichita Benchmark Disc.
NE corner of intersection. 40' E
and 30' N of centerline. 59.5' N of
power pole @ SE corner of
intersection. 156.8' NNE of
centerline of E concrete headwall on
culvert under 119th St. W.
Elev. = 148.68 (City Datum)
Elev. = 1336.08 (N.G.V.D.29)

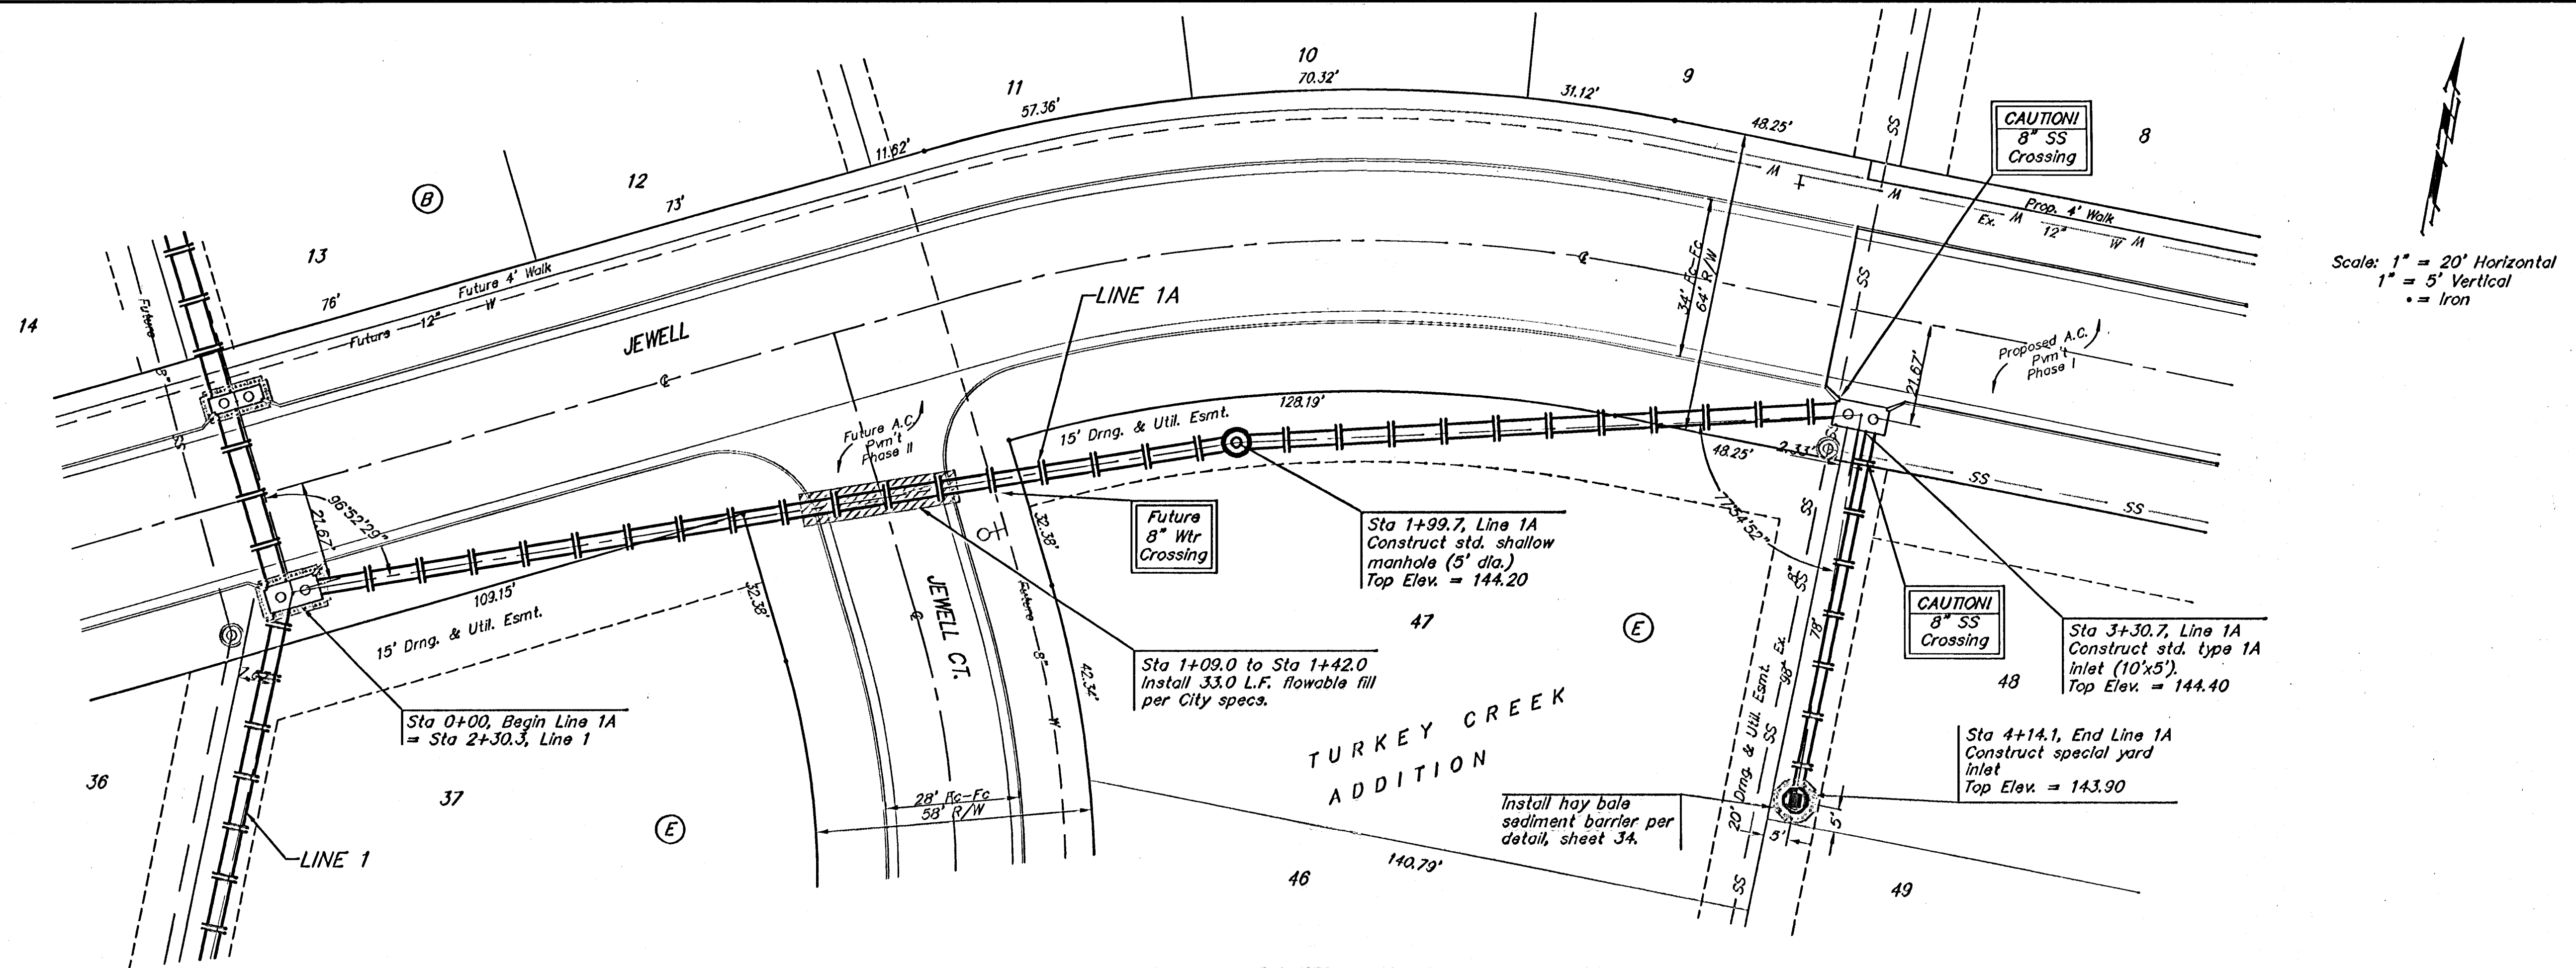

Baughman		TURKEY CREEK ADDITION - PH. I	
LINE 1A		STORM WATER SEWER IMPROVEMENT	
Baughman Company, P.A. 313 S.W. 4th St. Suite 1000 Ft. Lauderdale, FL 33301-2000 ENGINEERING SURVEYING PLANNING LANDSCAPE ARCHITECTURE			
PROJECT NUMBER 472-84028	DESIGN MWS	DRAWN TMS	DATE 12/04
REVISIONS	APPROVED	SCALE Noted	SHEET 20 OF 48
TurkeyCreek/SWS6		0406-6931	