


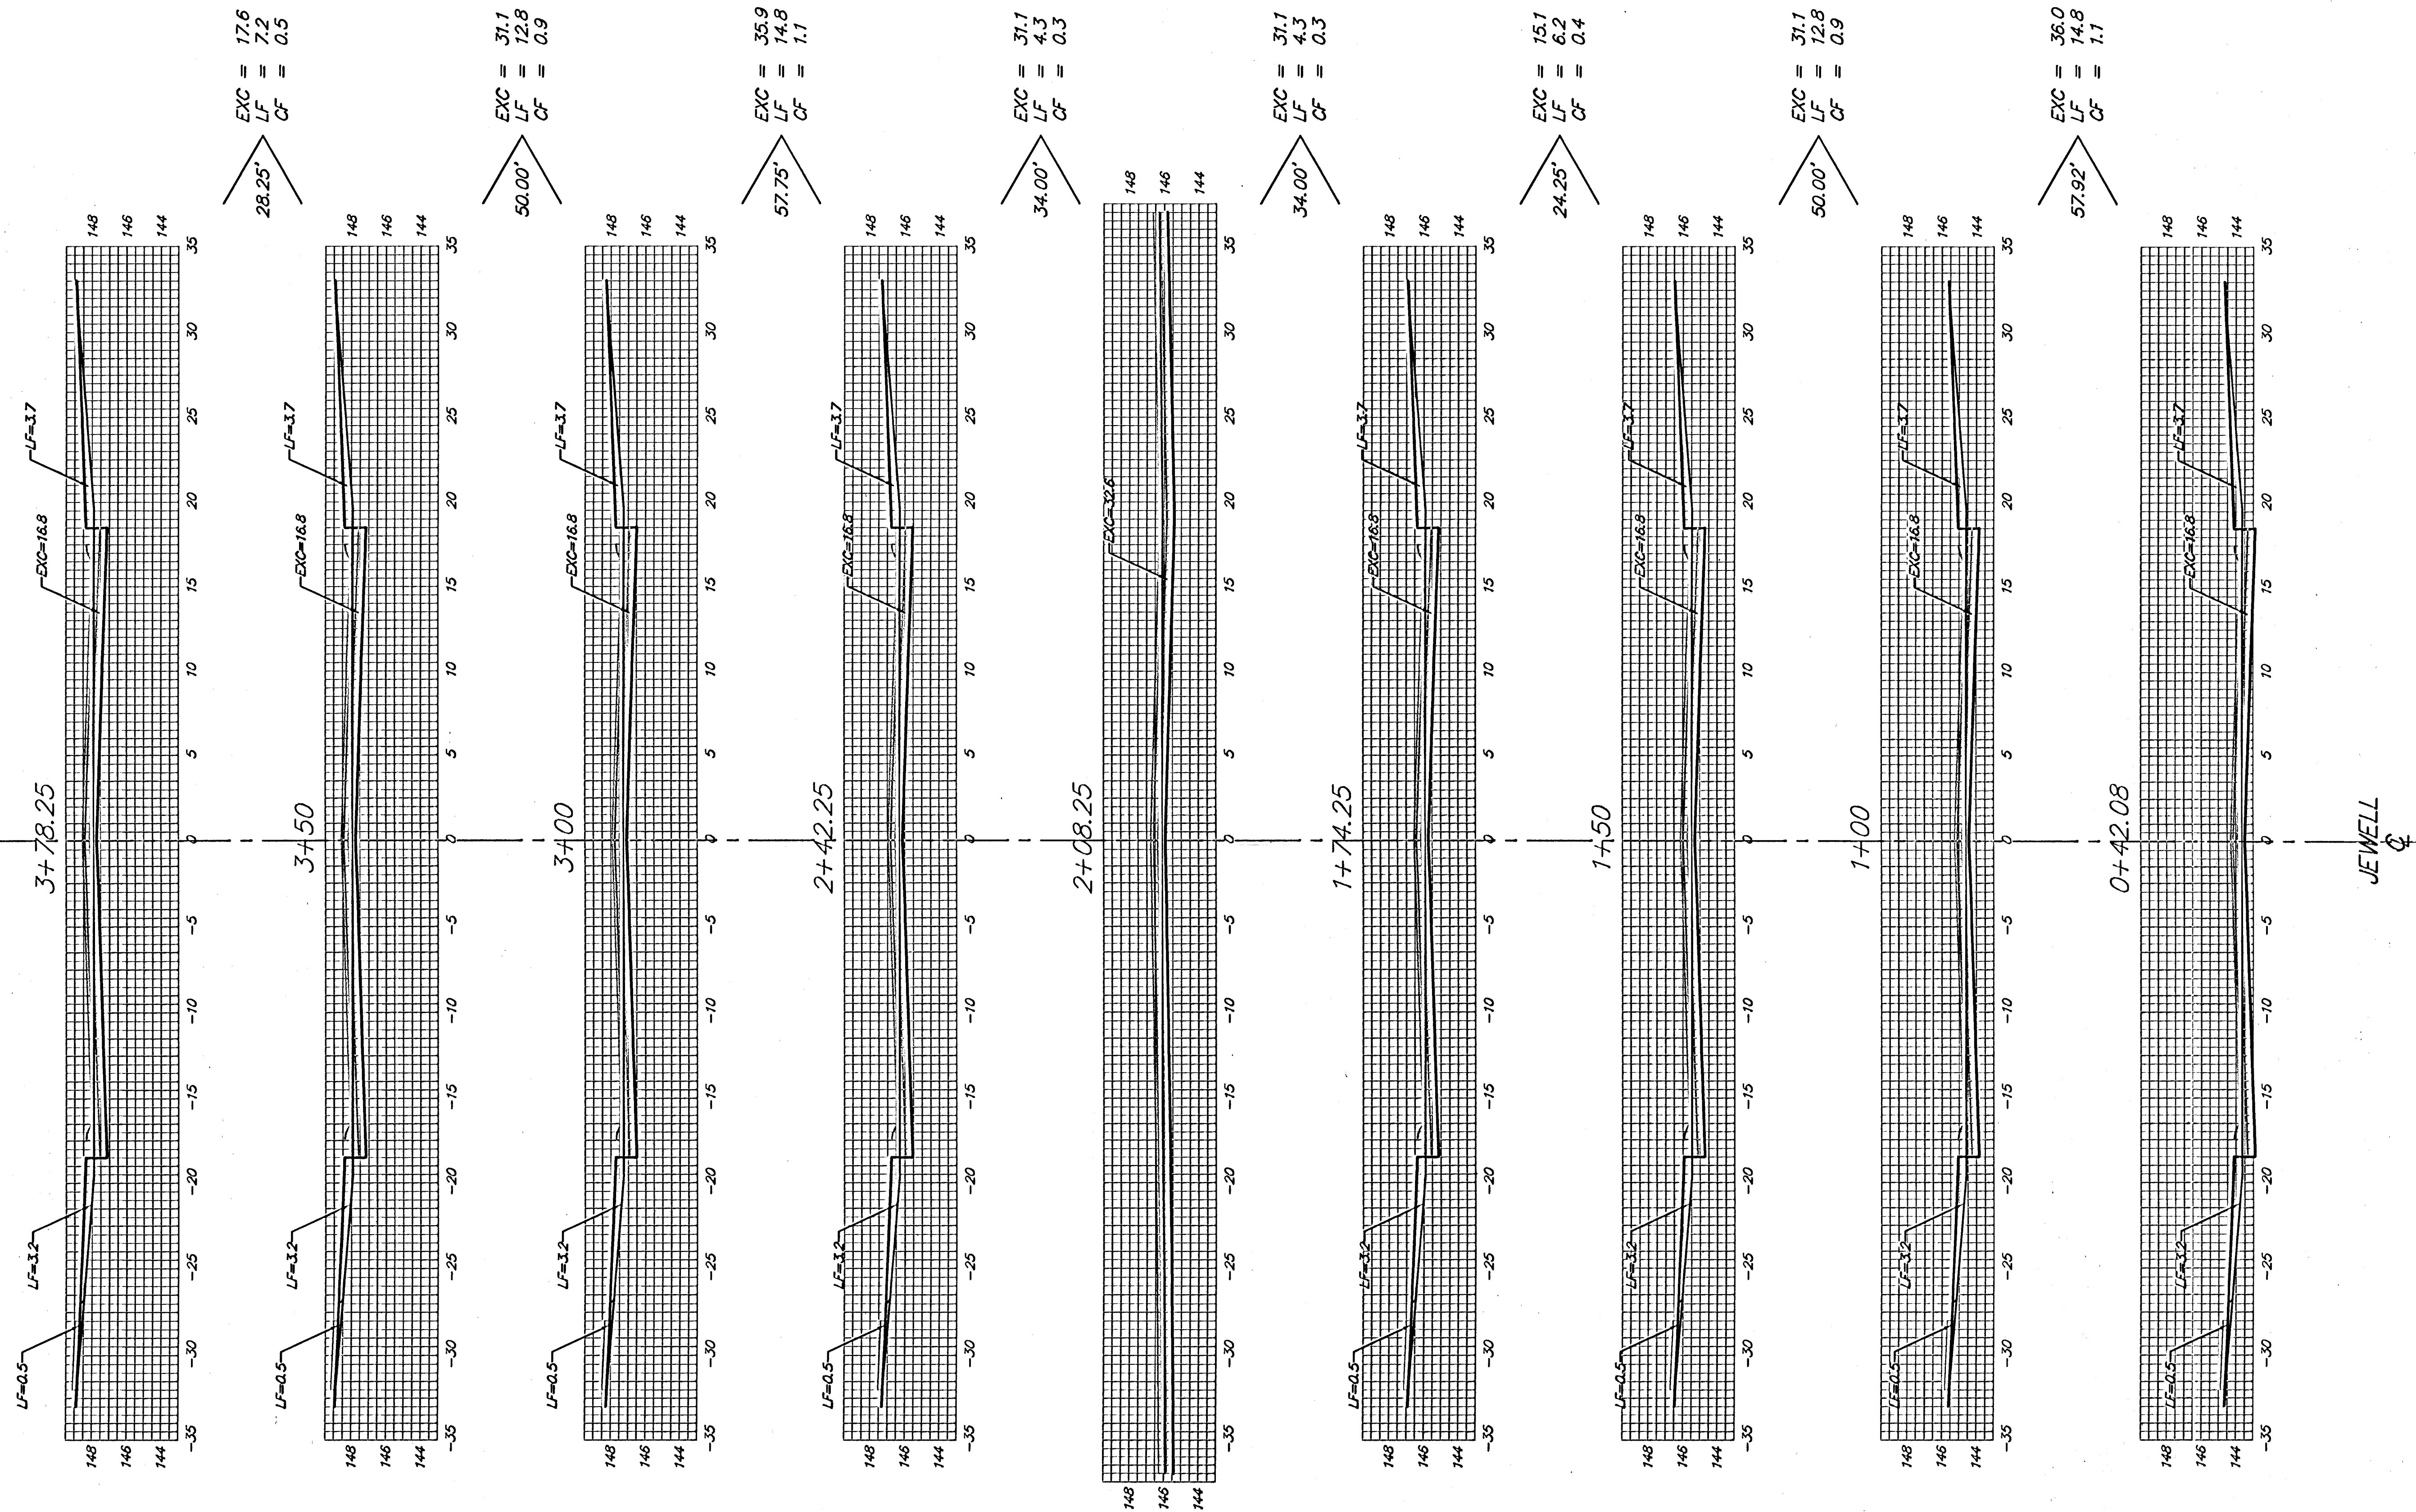

Sheet Totals:

Excavation = 229.0 C.Y.
Loose Fill = 77.2 C.Y.
Compacted Fill = 5.5 C.Y.

