


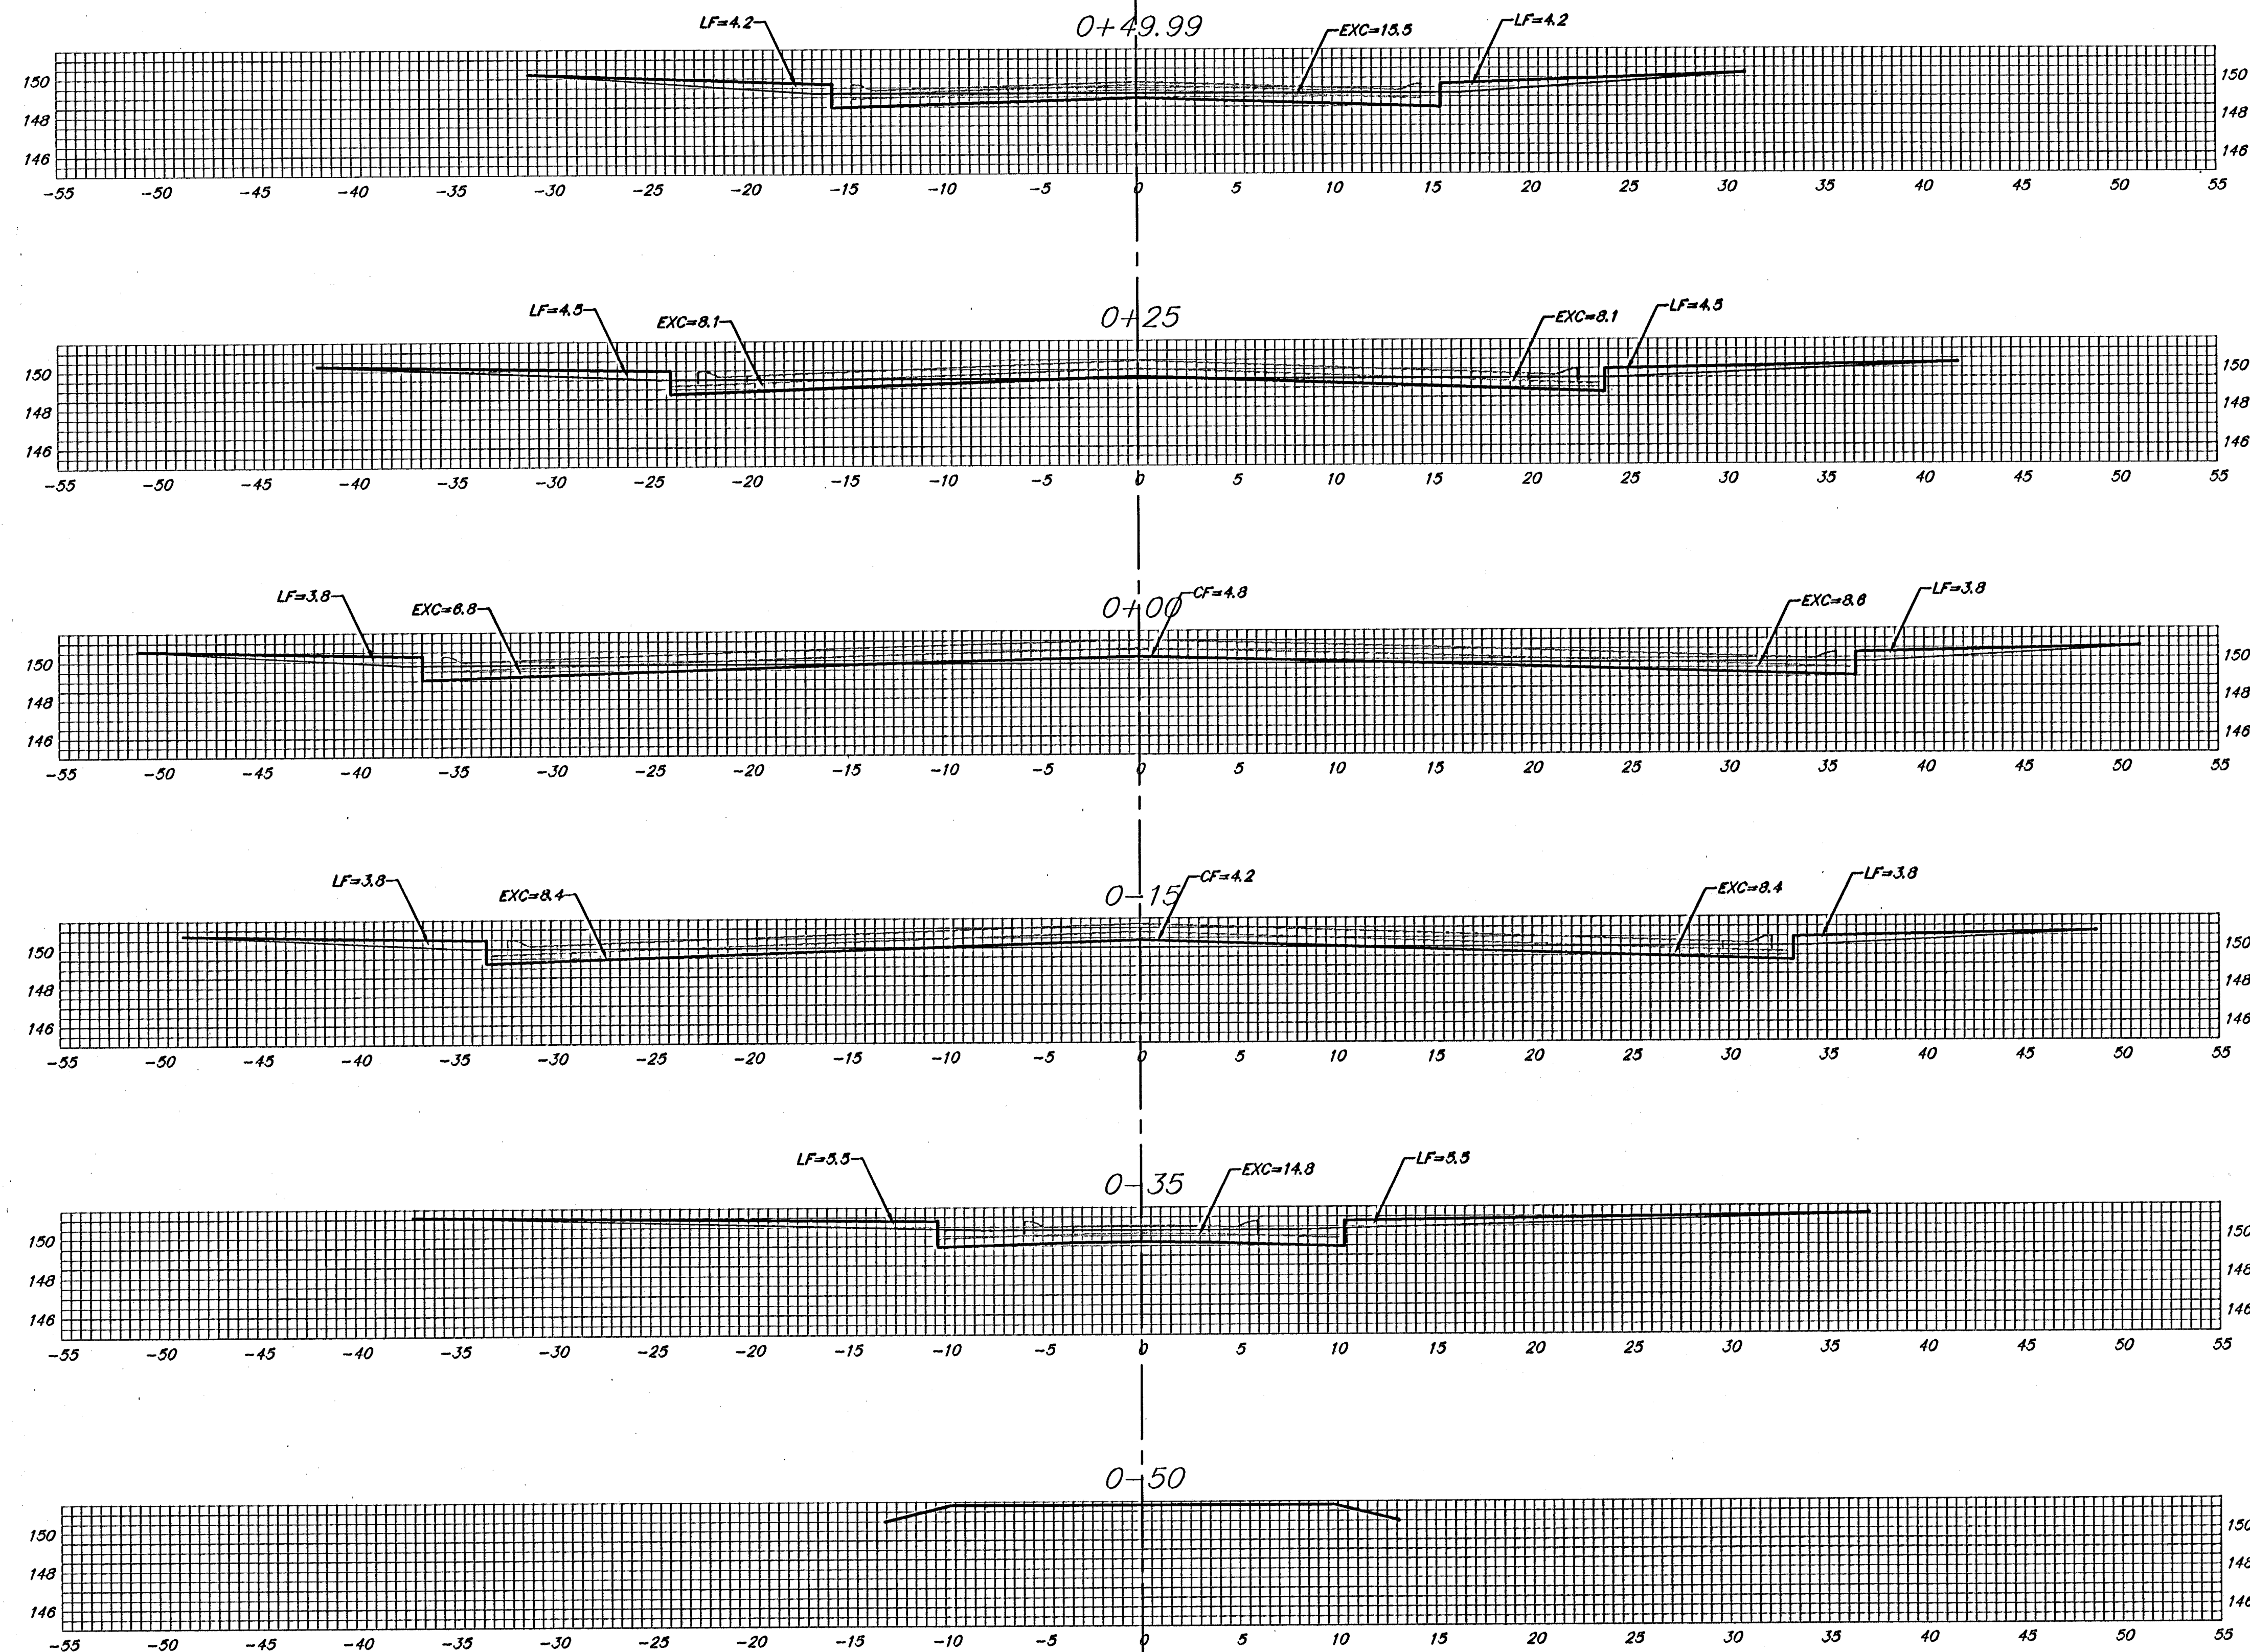

50.01' EXC = 28.7
LF = 15.6
CF = 0.0

24.99' EXC = 14.7
LF = 8.1
CF = 0.0

25.00' EXC = 15.5
LF = 7.7
CF = 2.2

15.00' EXC = 9.6
LF = 4.2
CF = 2.5

20.00' EXC = 11.7
LF = 6.9
CF = 1.6

15.00' EXC = 4.1
LF = 3.1
CF = 0.0

JEWELL CT. (LOTS 48-60, BLOCK E)

Sheet Totals:
Excavation = 84.3 C.Y.
Loose Fill = 45.6 C.Y.
Compacted Fill = 6.3 C.Y.