



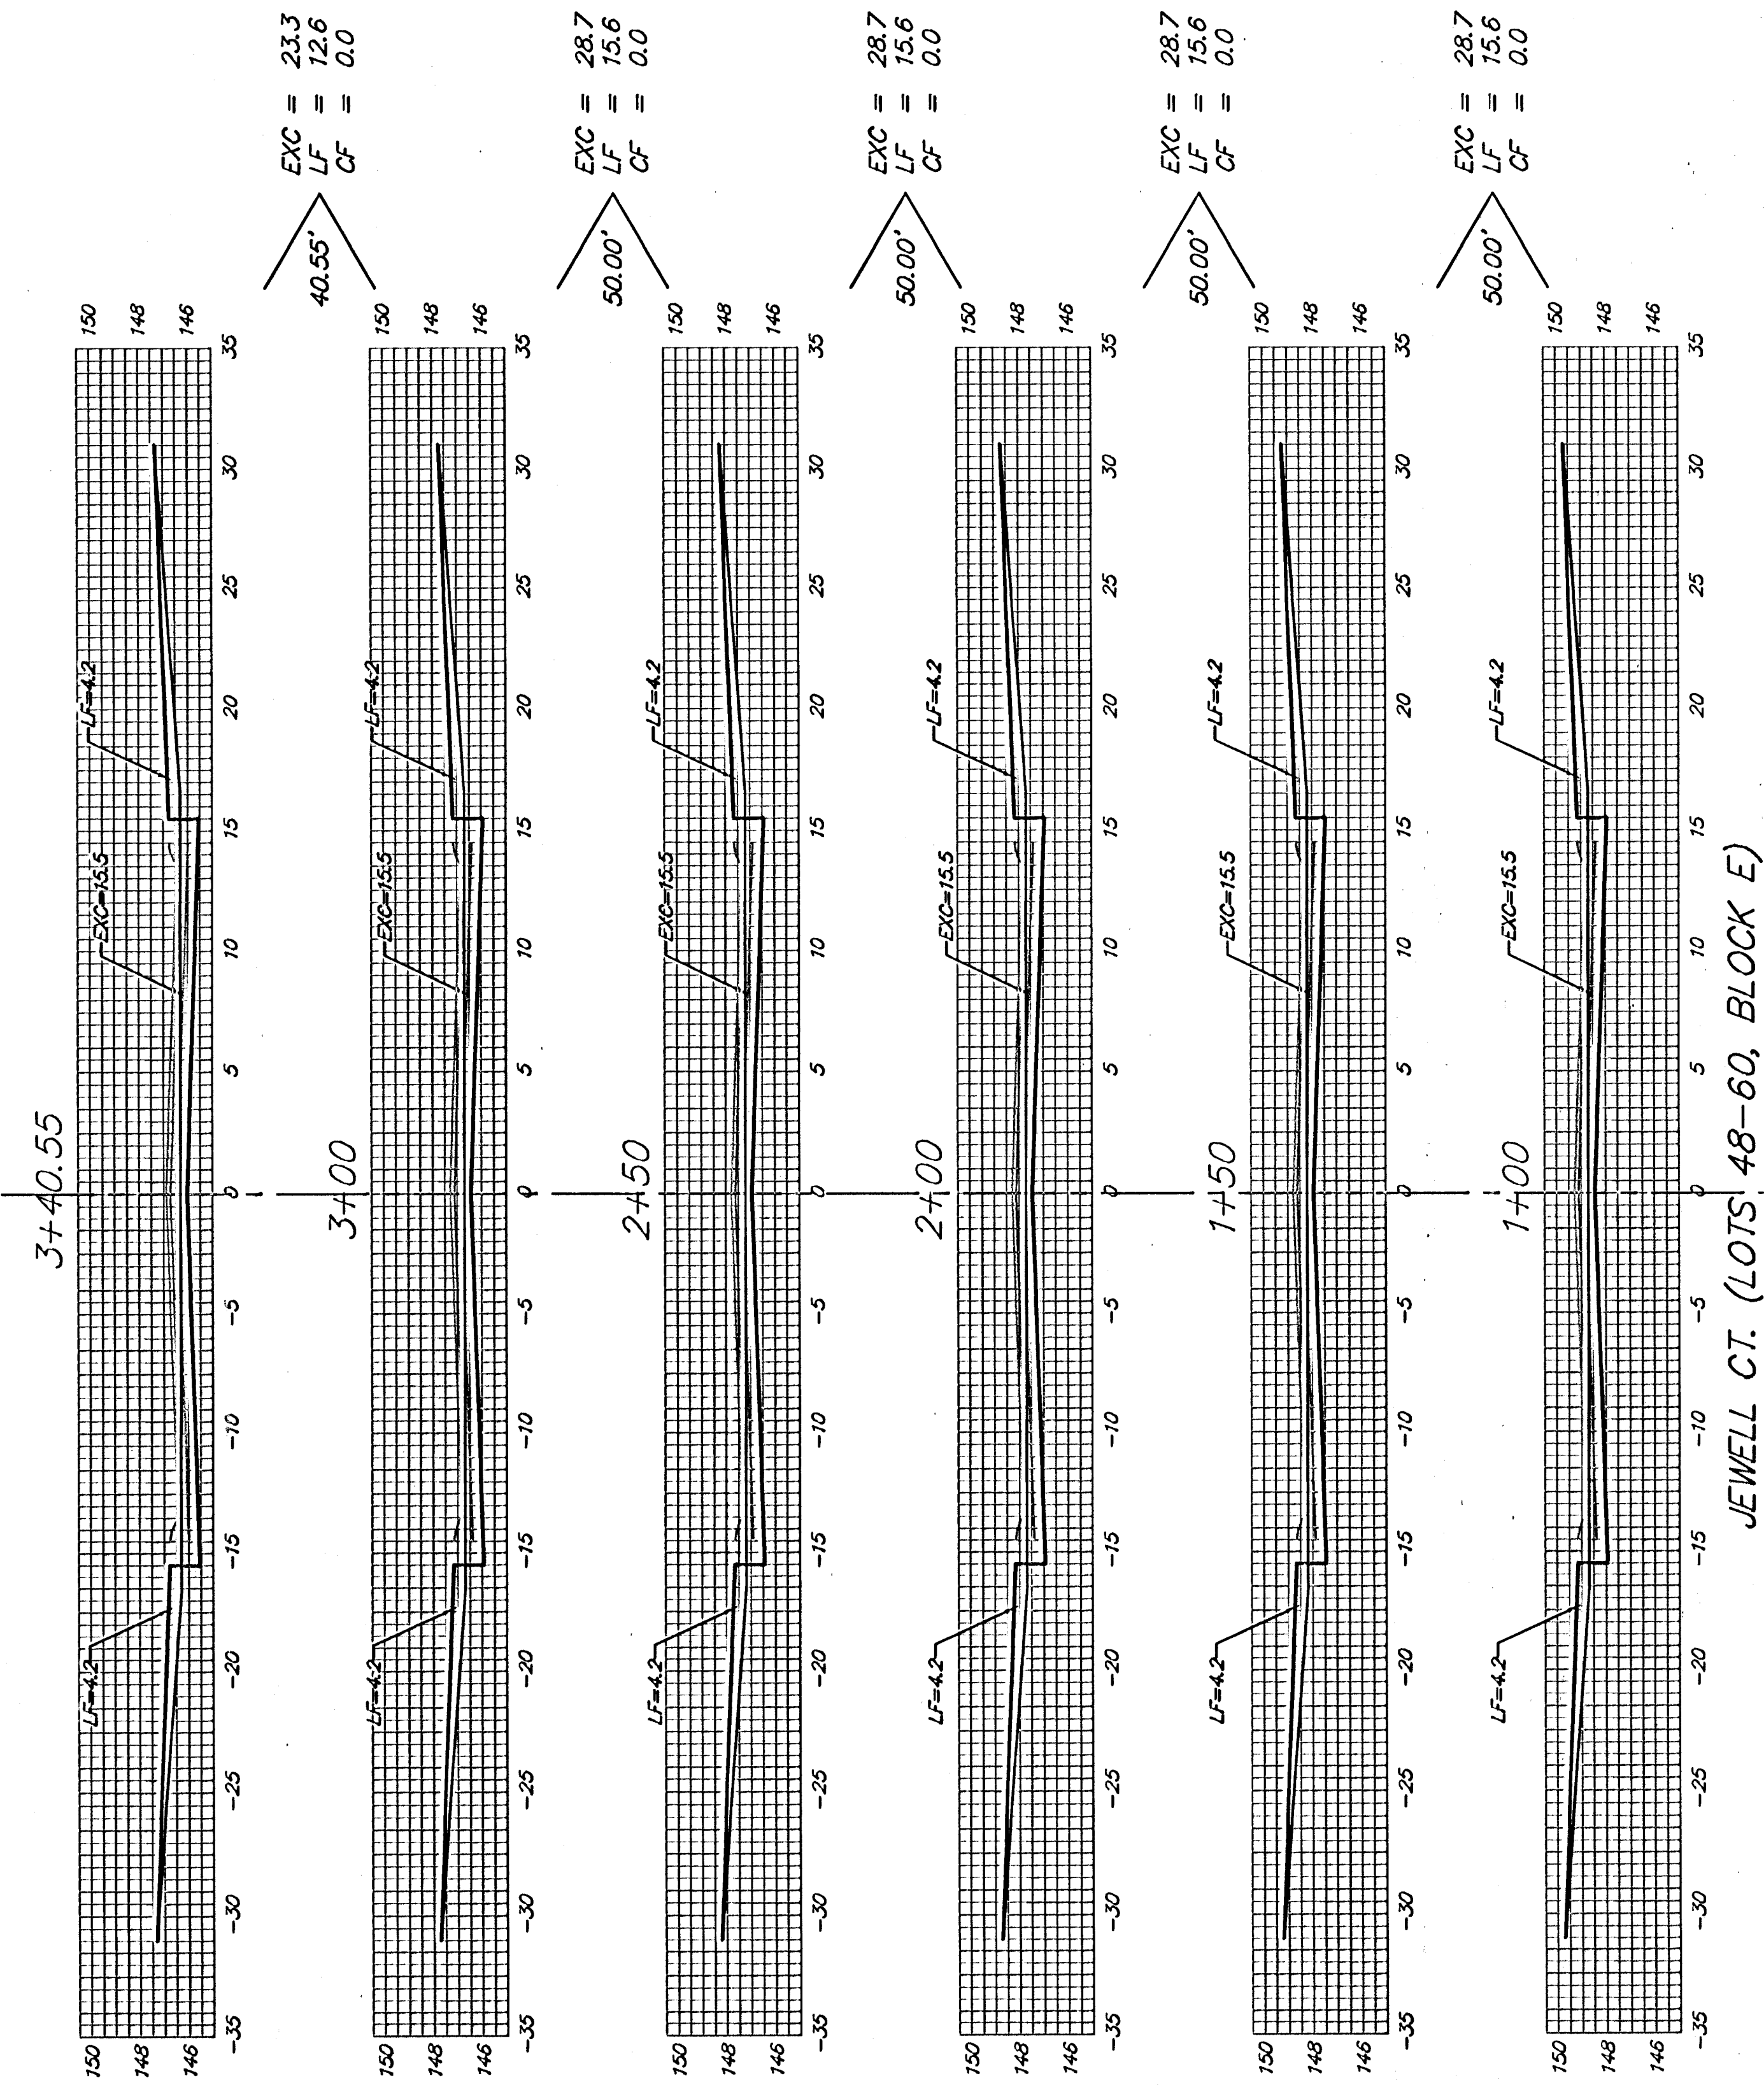

Sheet Totals:

Excavation	=	242.0 C.Y.
Loose Fill	=	131.4 C.Y.
Compacted Fill	=	0.0 C.Y.

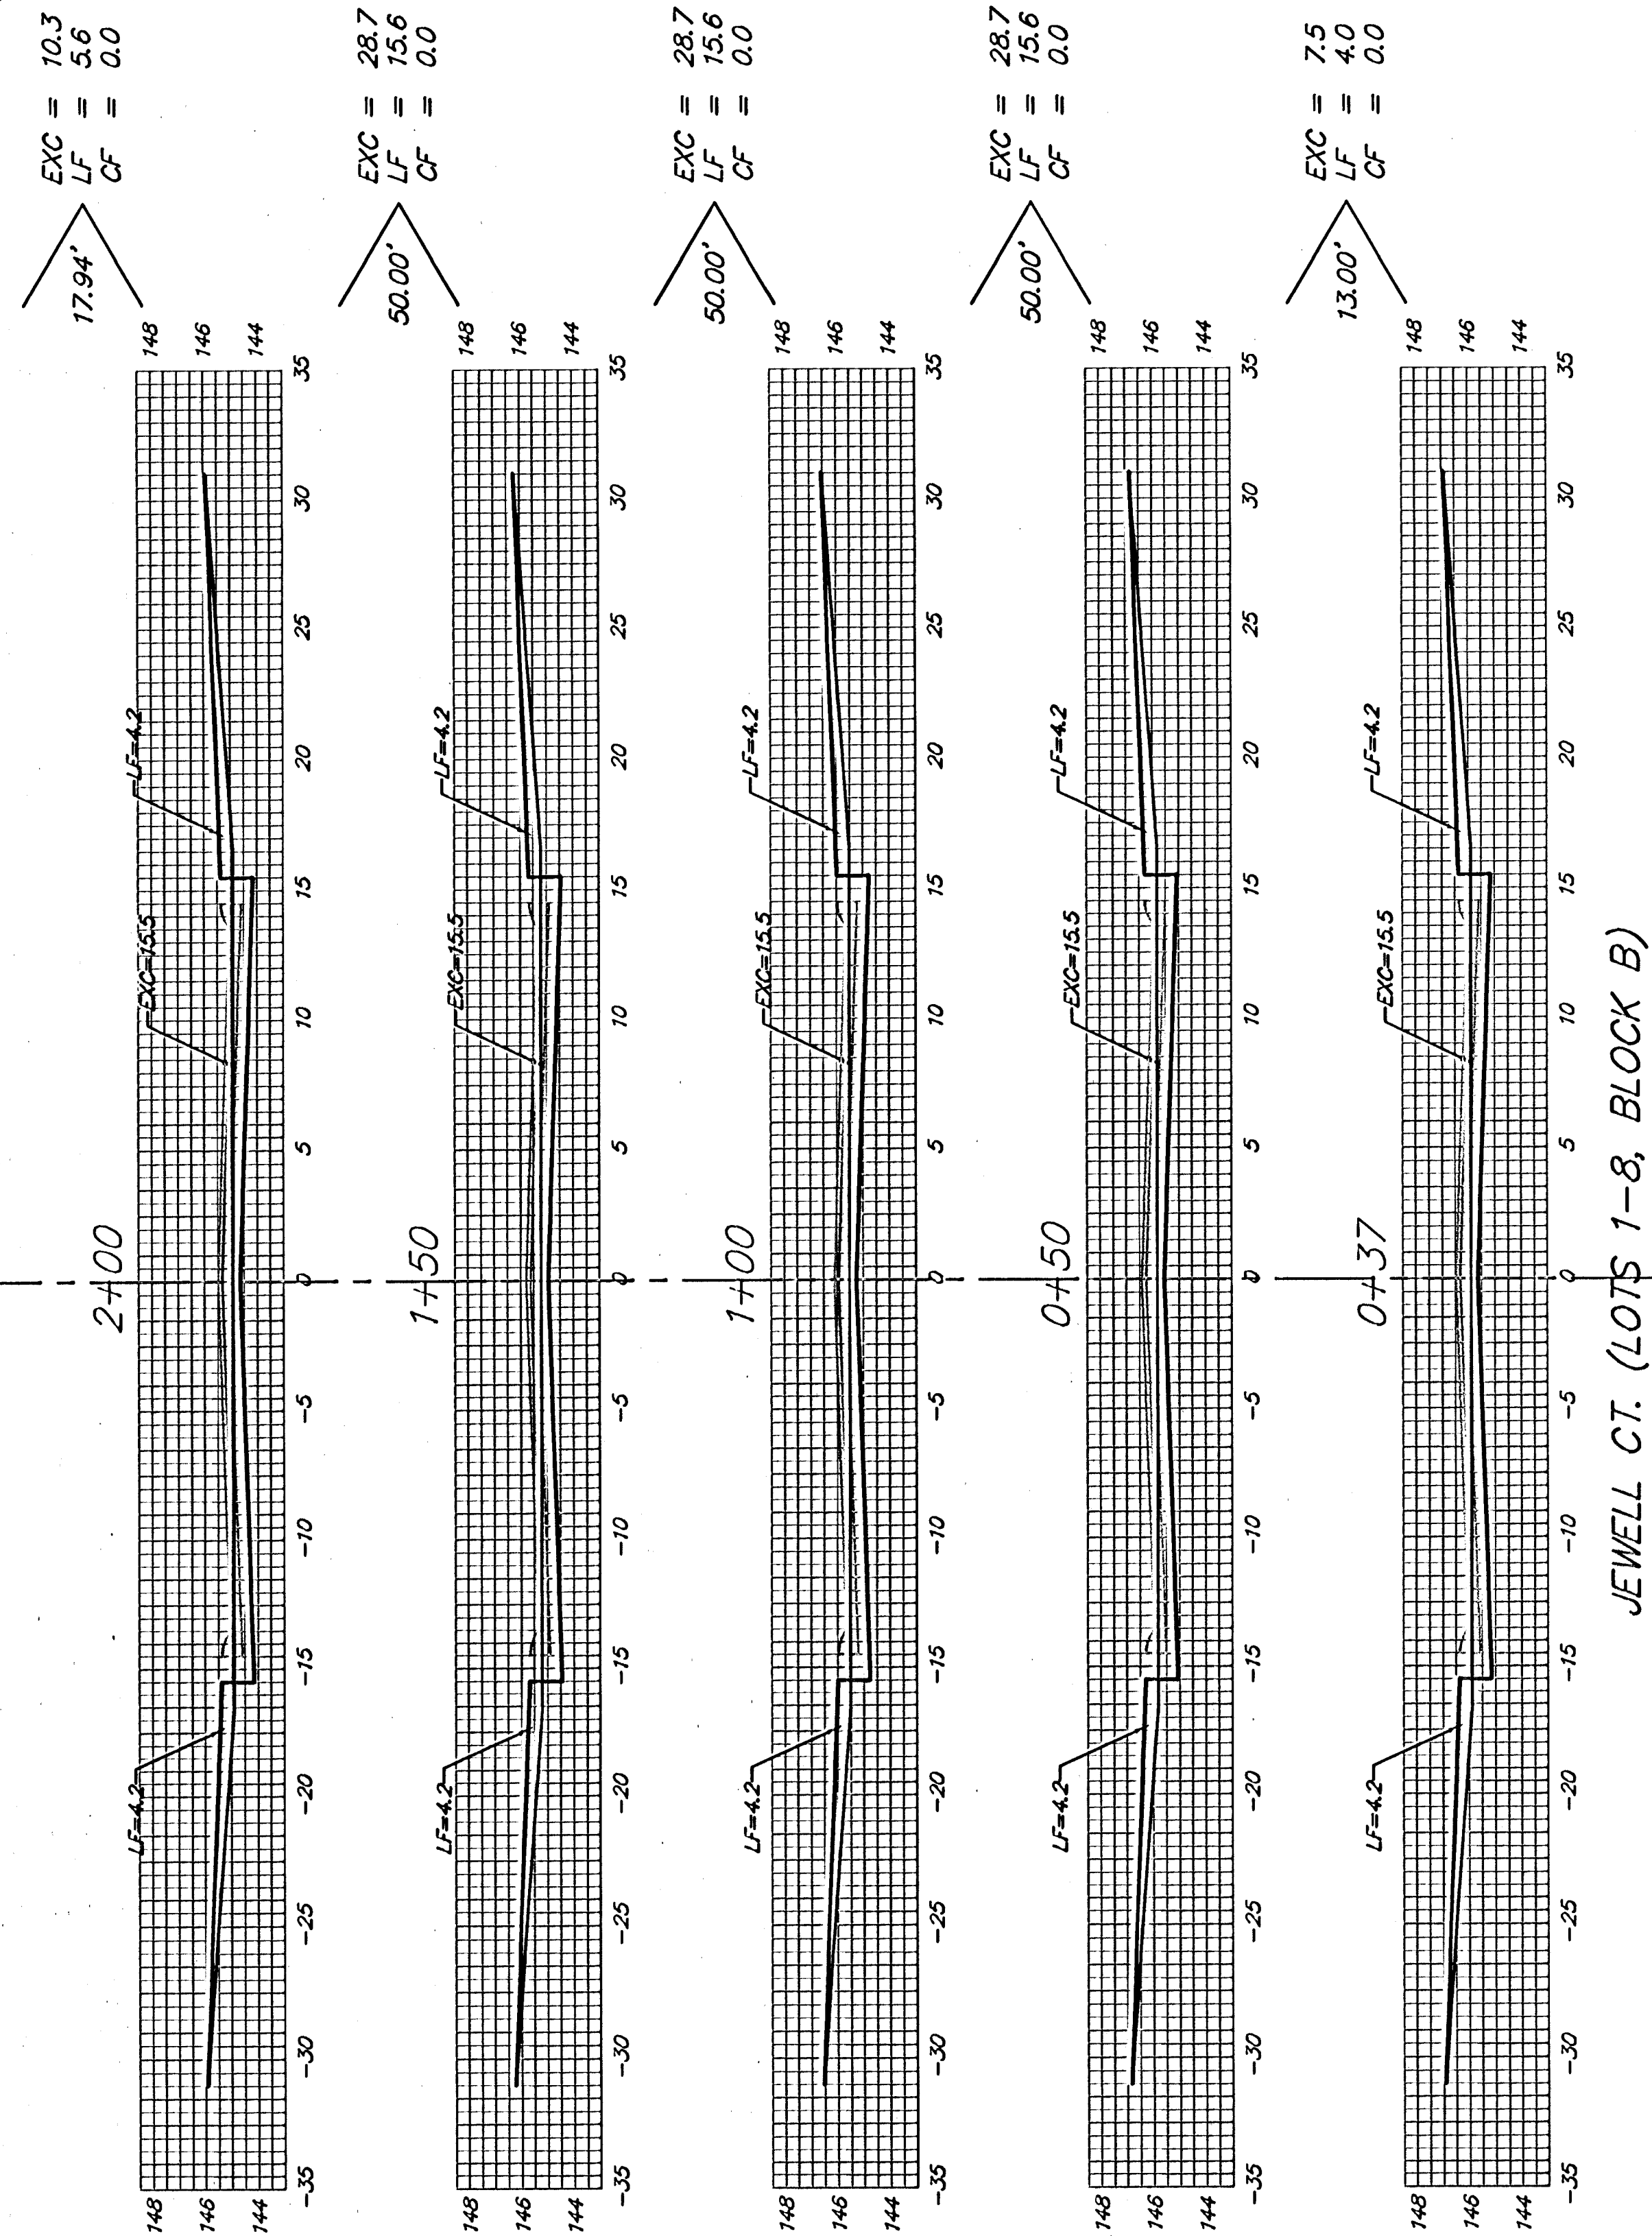

Baughman Company, P.A. 315 Ellis St. Wichita, KS 67211 P316-2627271 F316-2621014	
ENGINEERING SURVEYING PLANNING LANDSCAPE ARCHITECTURE	
PROJECT NUMBER 472-84028	SHEET 38 OF 48
TurkeyCreek/XS3	04-06-E931