


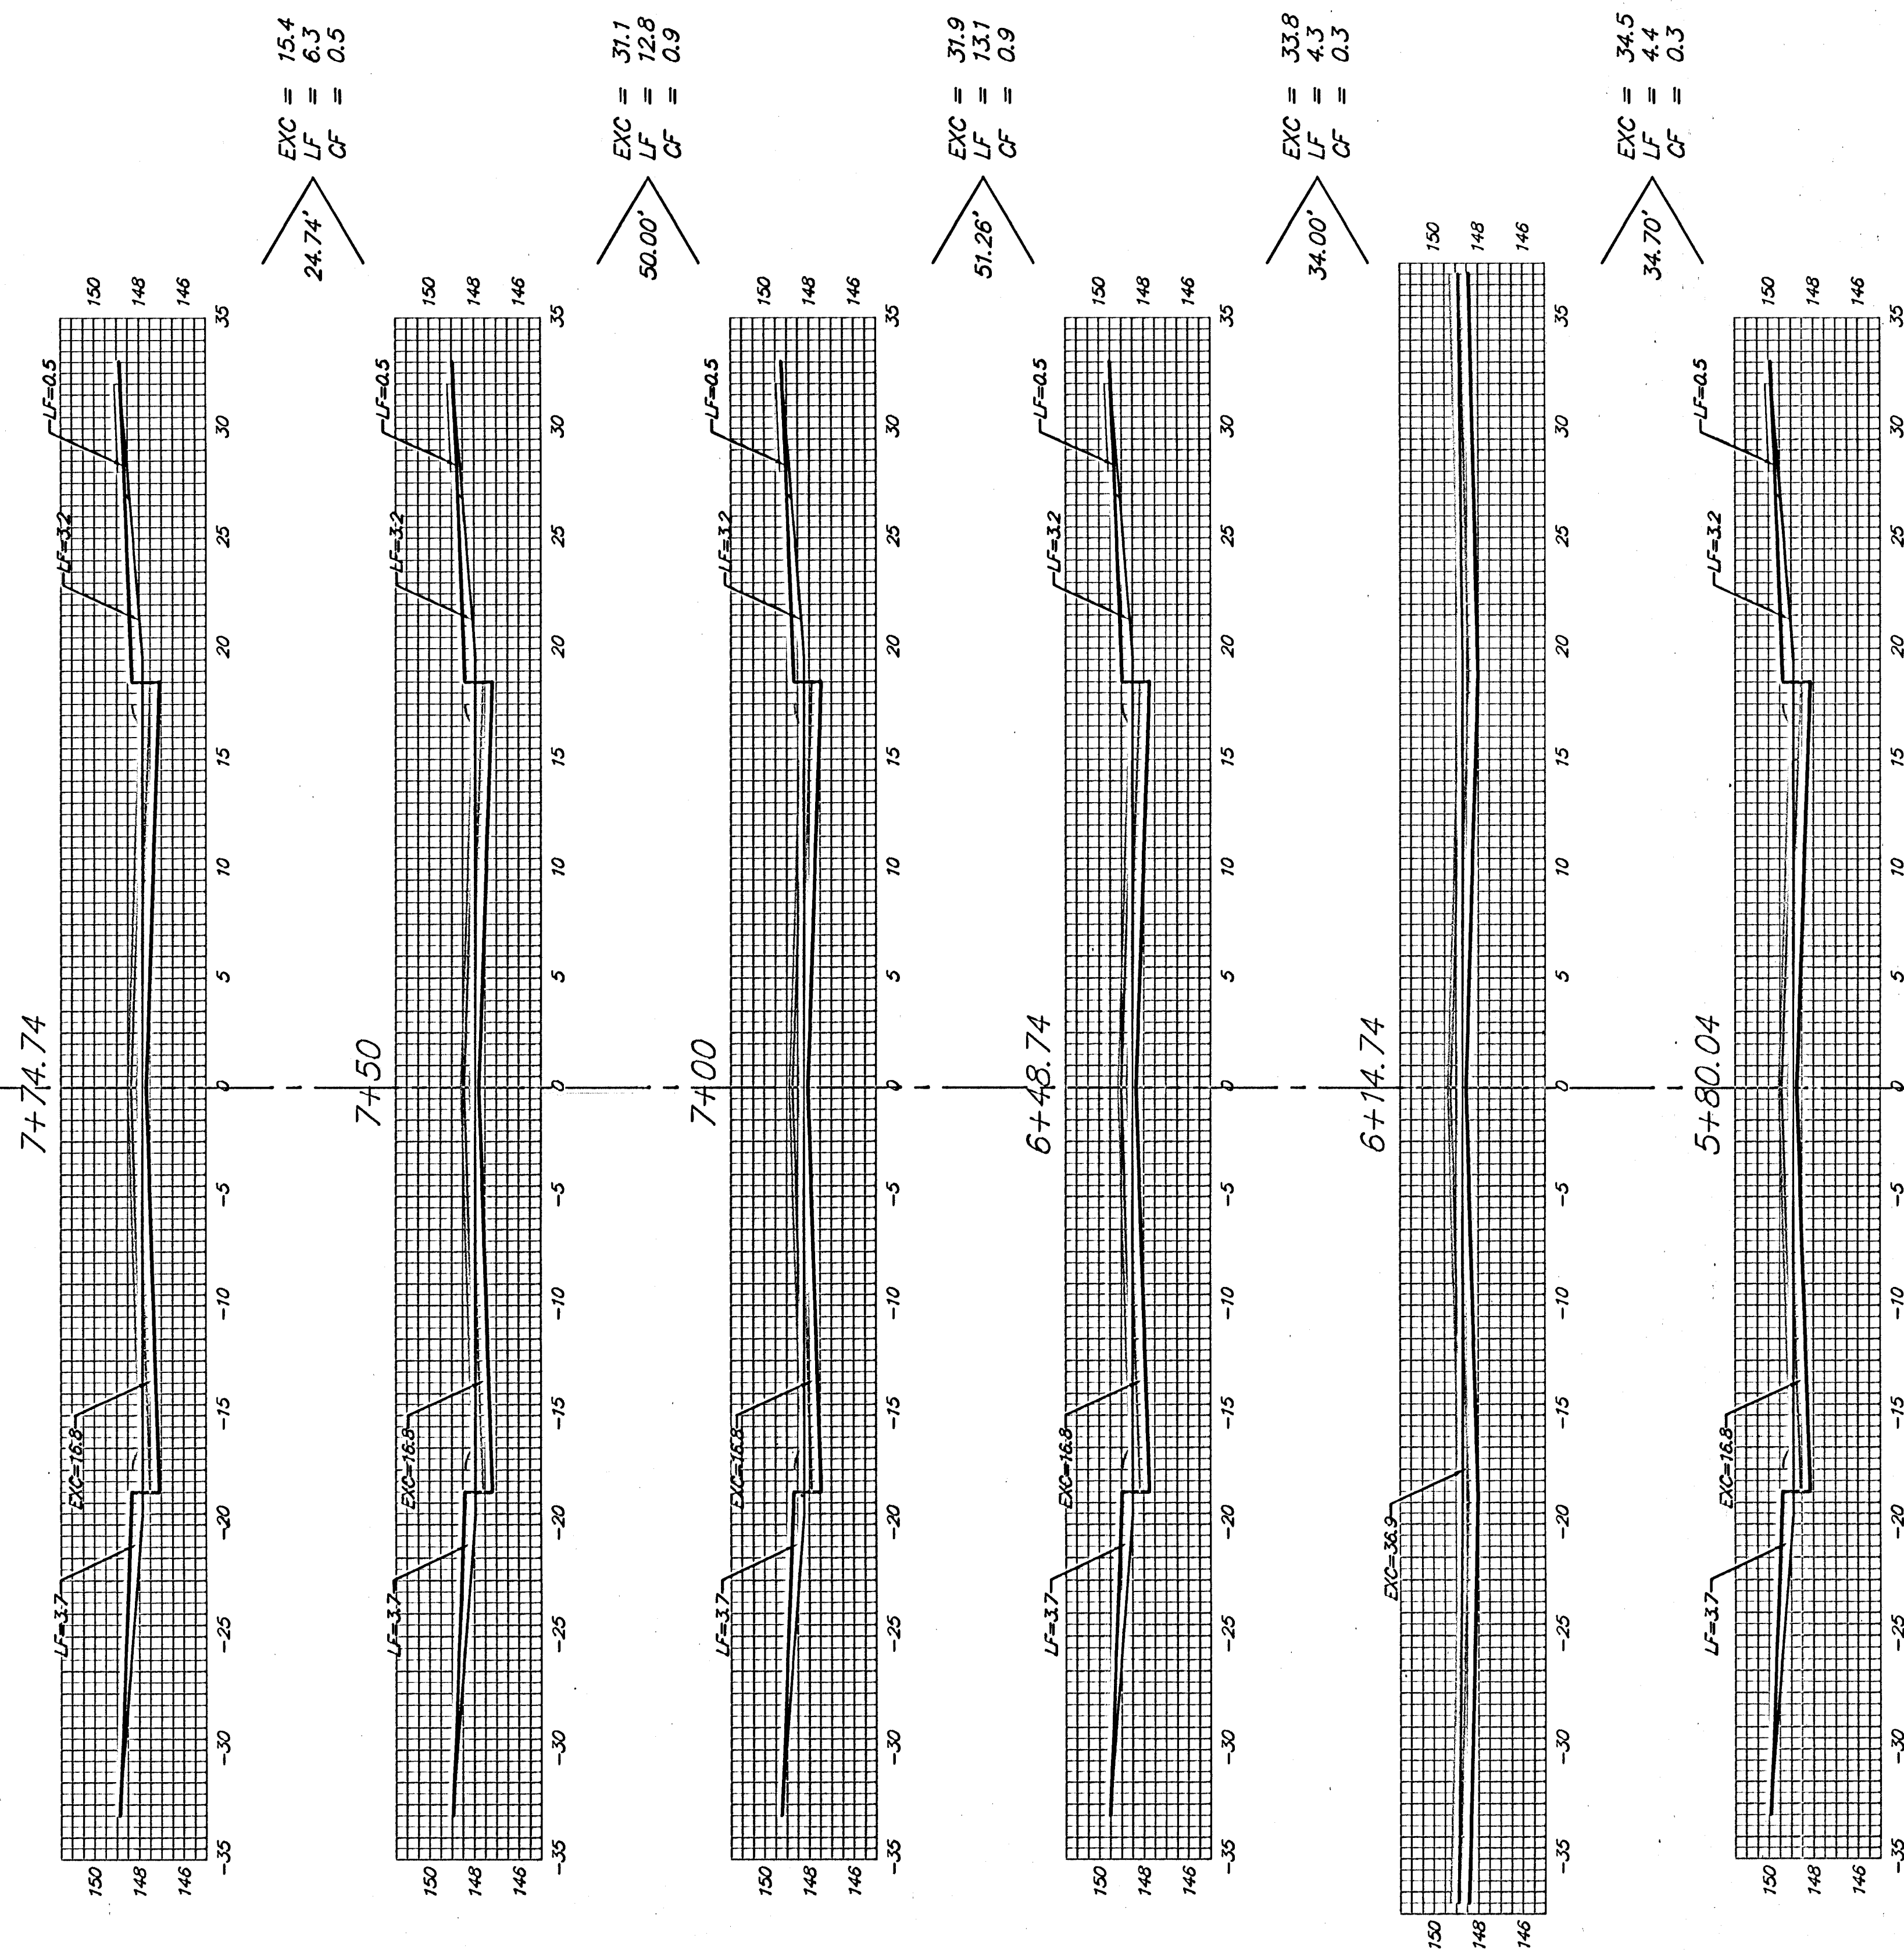

GRANT
C

Sheet Totals:
Excavation = 146.7 C.Y.
Loose Fill = 40.9 C.Y.
Compacted Fill = 2.9 C.Y.



Baughman

Baughman Company, P.A. 315 Ellis St. Wichita, KS 67211 P 316-262-7271 F 316-263-0414
ENGINEERING | SURVEYING | PLANNING | LANDSCAPE ARCHITECTURE

PROJECT NUMBER
472-84028

Turkey Creek/256

SHEET
41 OF **48**
04-06-E931