


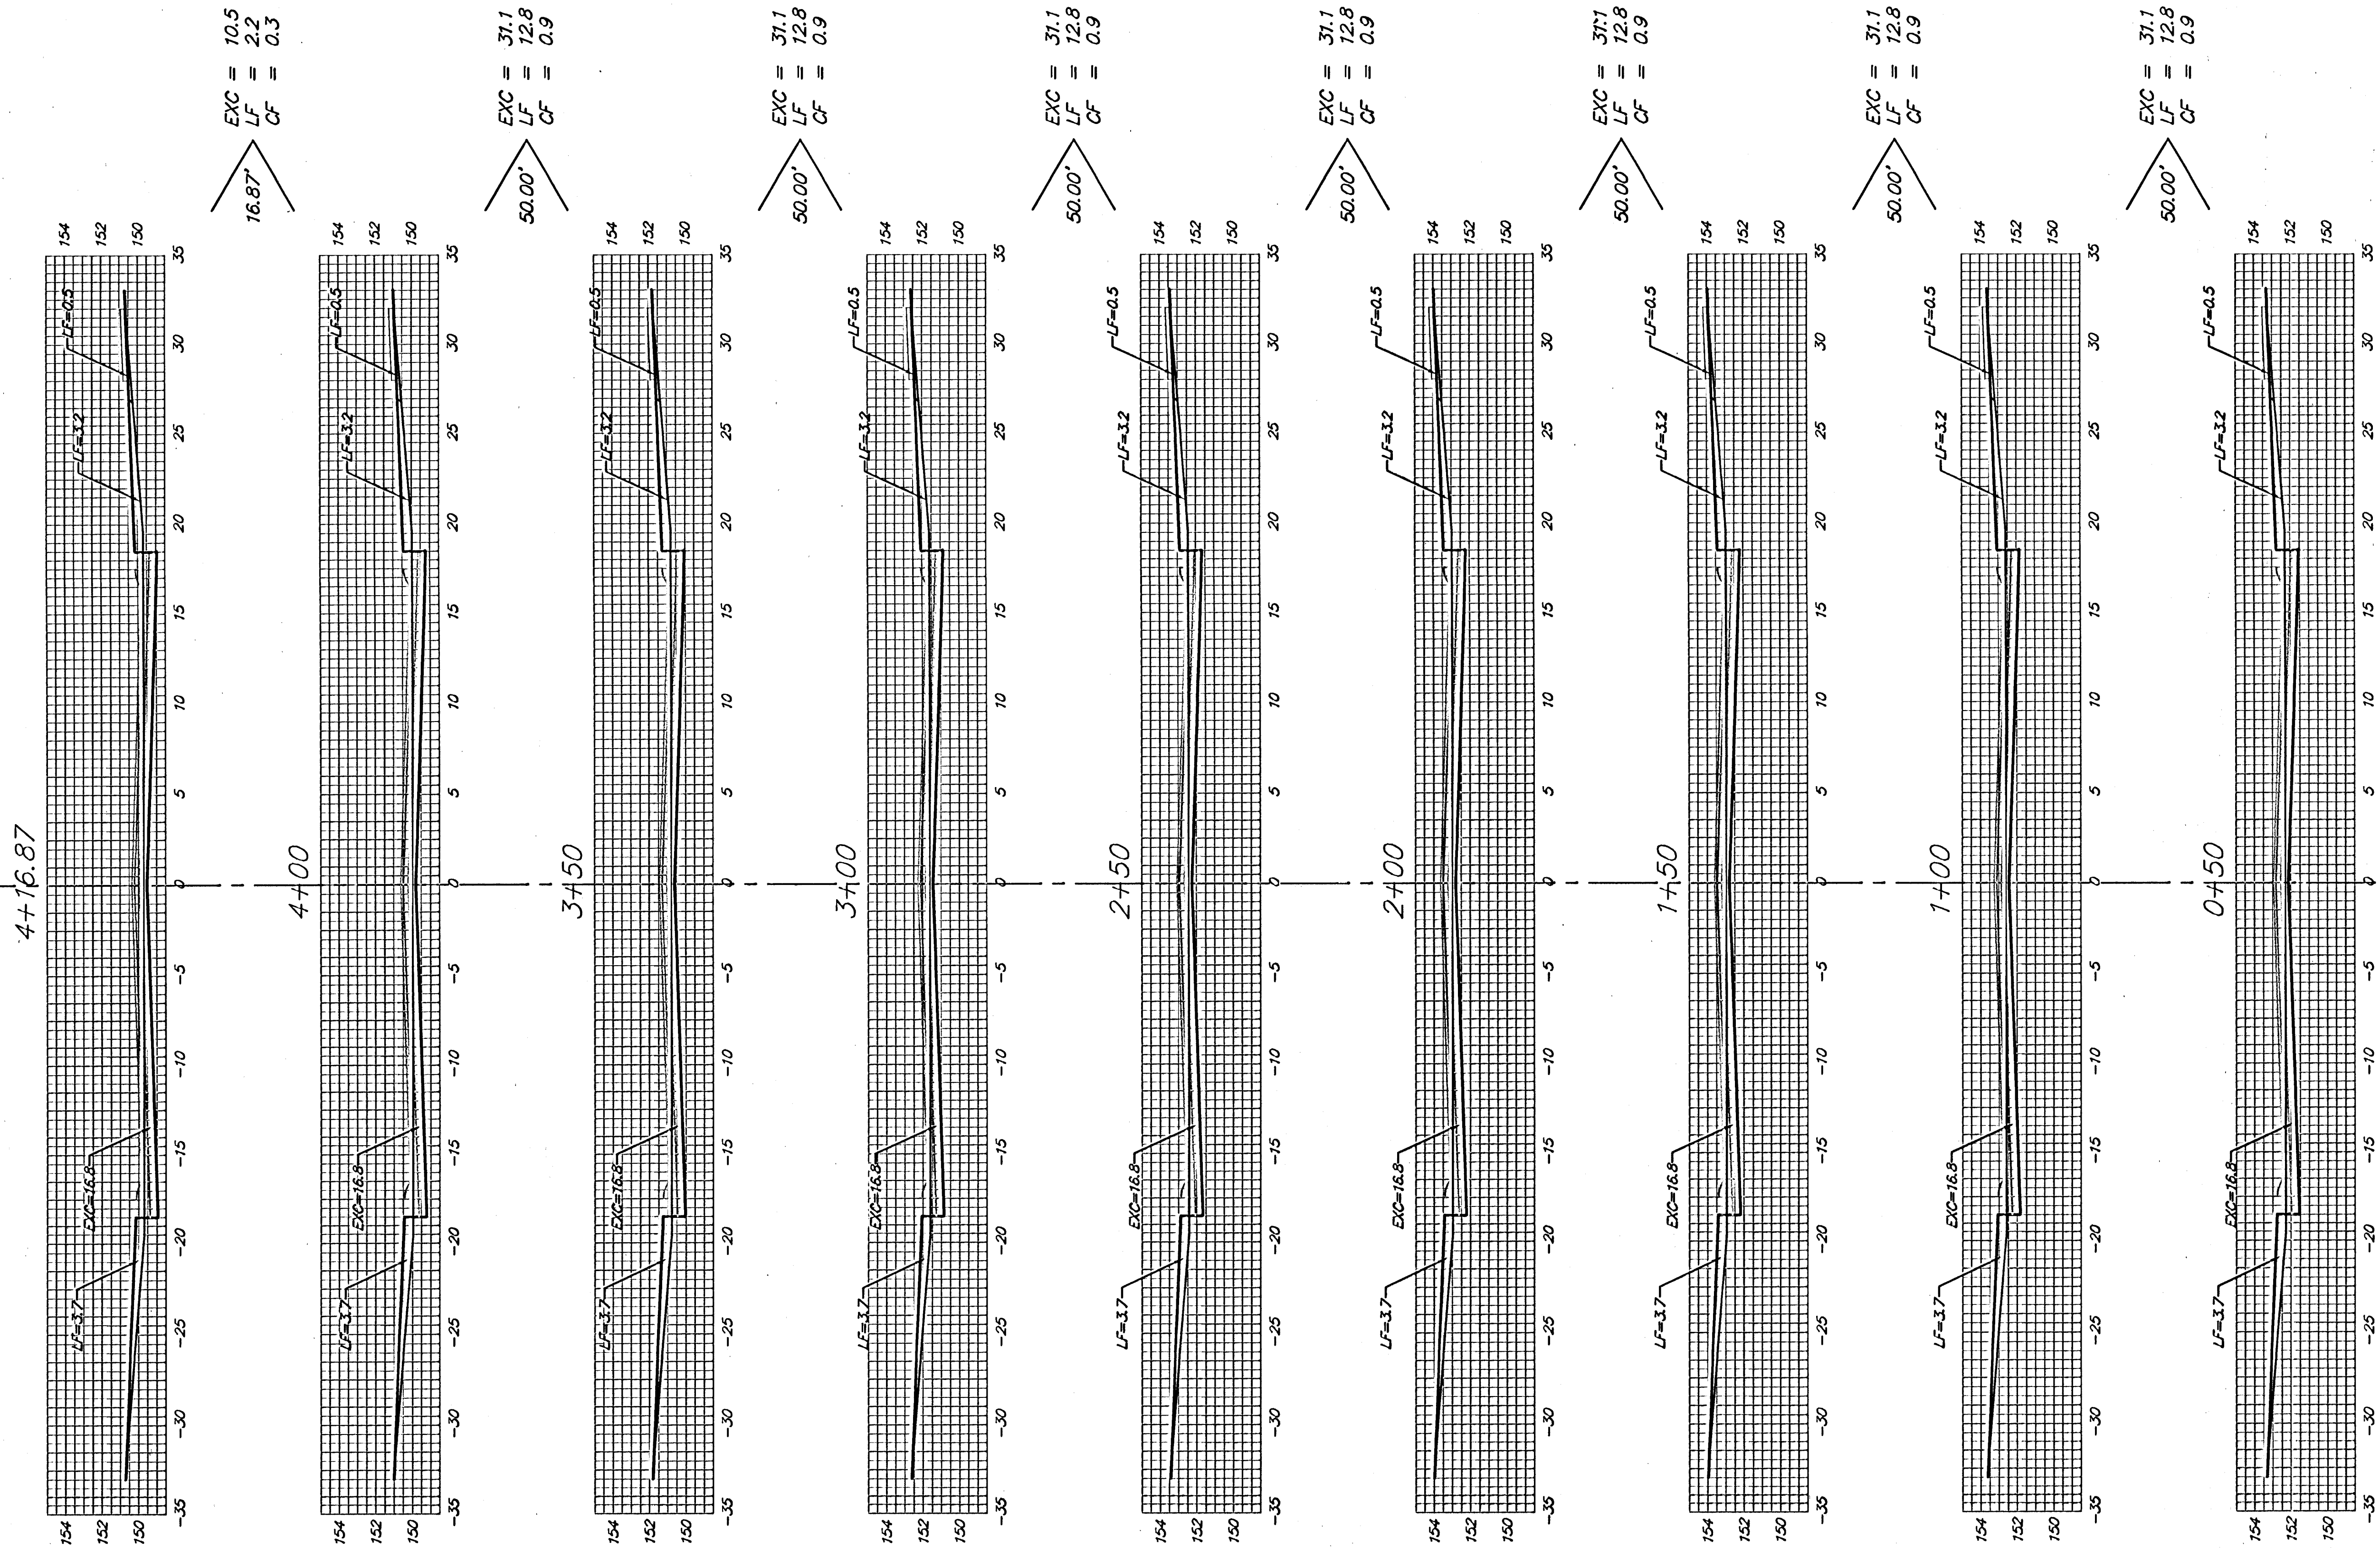

ROGERS LANE

Sheet Totals:
 Excavation = 228.2 C.Y.
 Loose Fill = 91.8 C.Y.
 Compacted Fill = 6.6 C.Y.



Baughman Company, P.A. 315 Ellis St. Wichita, KS 67211 P3162631211 F316263014
 ENGINEERING | SURVEYING | PLANNING | LANDSCAPE ARCHITECTURE
 PROJECT NUMBER
 472.84028
 Turkey Creek / 281

42 OF 48
 0406E931