


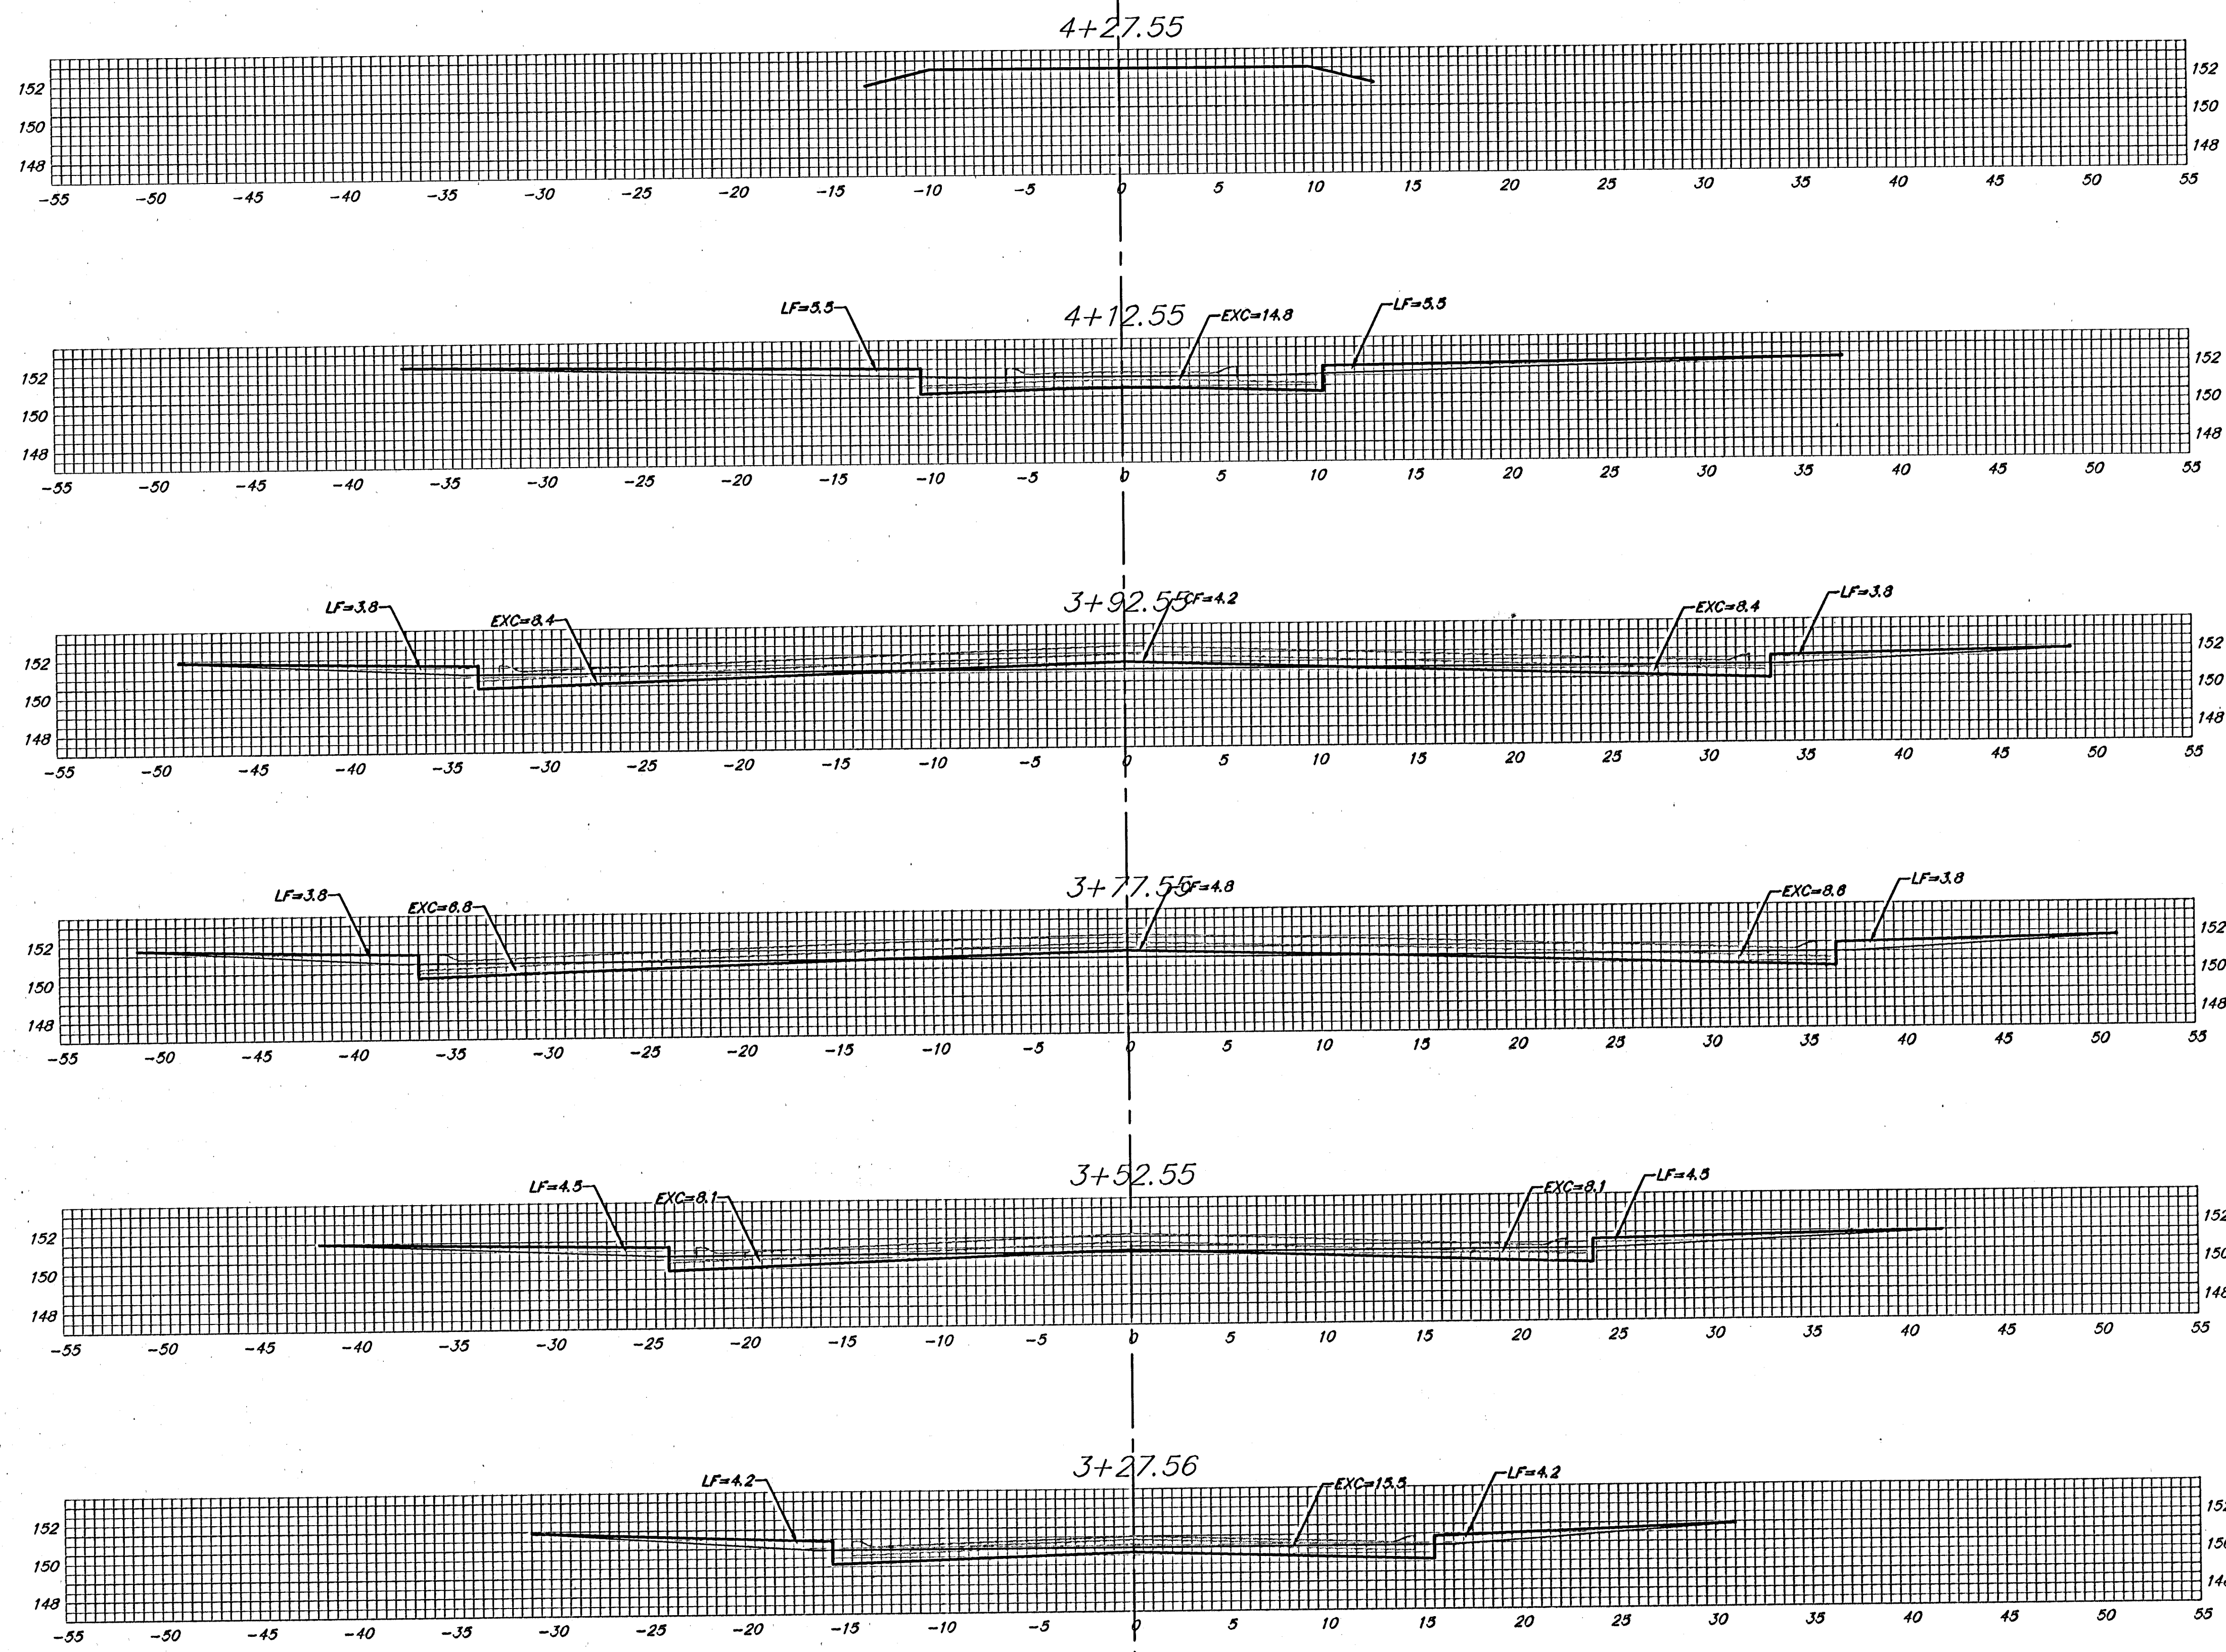

15.00' $EXC = 4.1$
 $LF = 3.1$
 $CF = 0.0$

20.00' $EXC = 11.7$
 $LF = 6.9$
 $CF = 1.6$

15.00' $EXC = 9.6$
 $LF = 4.2$
 $CF = 2.5$

25.00' $EXC = 15.5$
 $LF = 7.7$
 $CF = 2.2$

24.99' $EXC = 14.7$
 $LF = 8.1$
 $CF = 0.0$

GRANT CT. (LOTS 1-13, BLOCK E)

Sheet Totals:
 Excavation = 55.6 C.Y.
 Loose Fill = 30.0 C.Y.
 Compacted Fill = 6.3 C.Y.