


Q

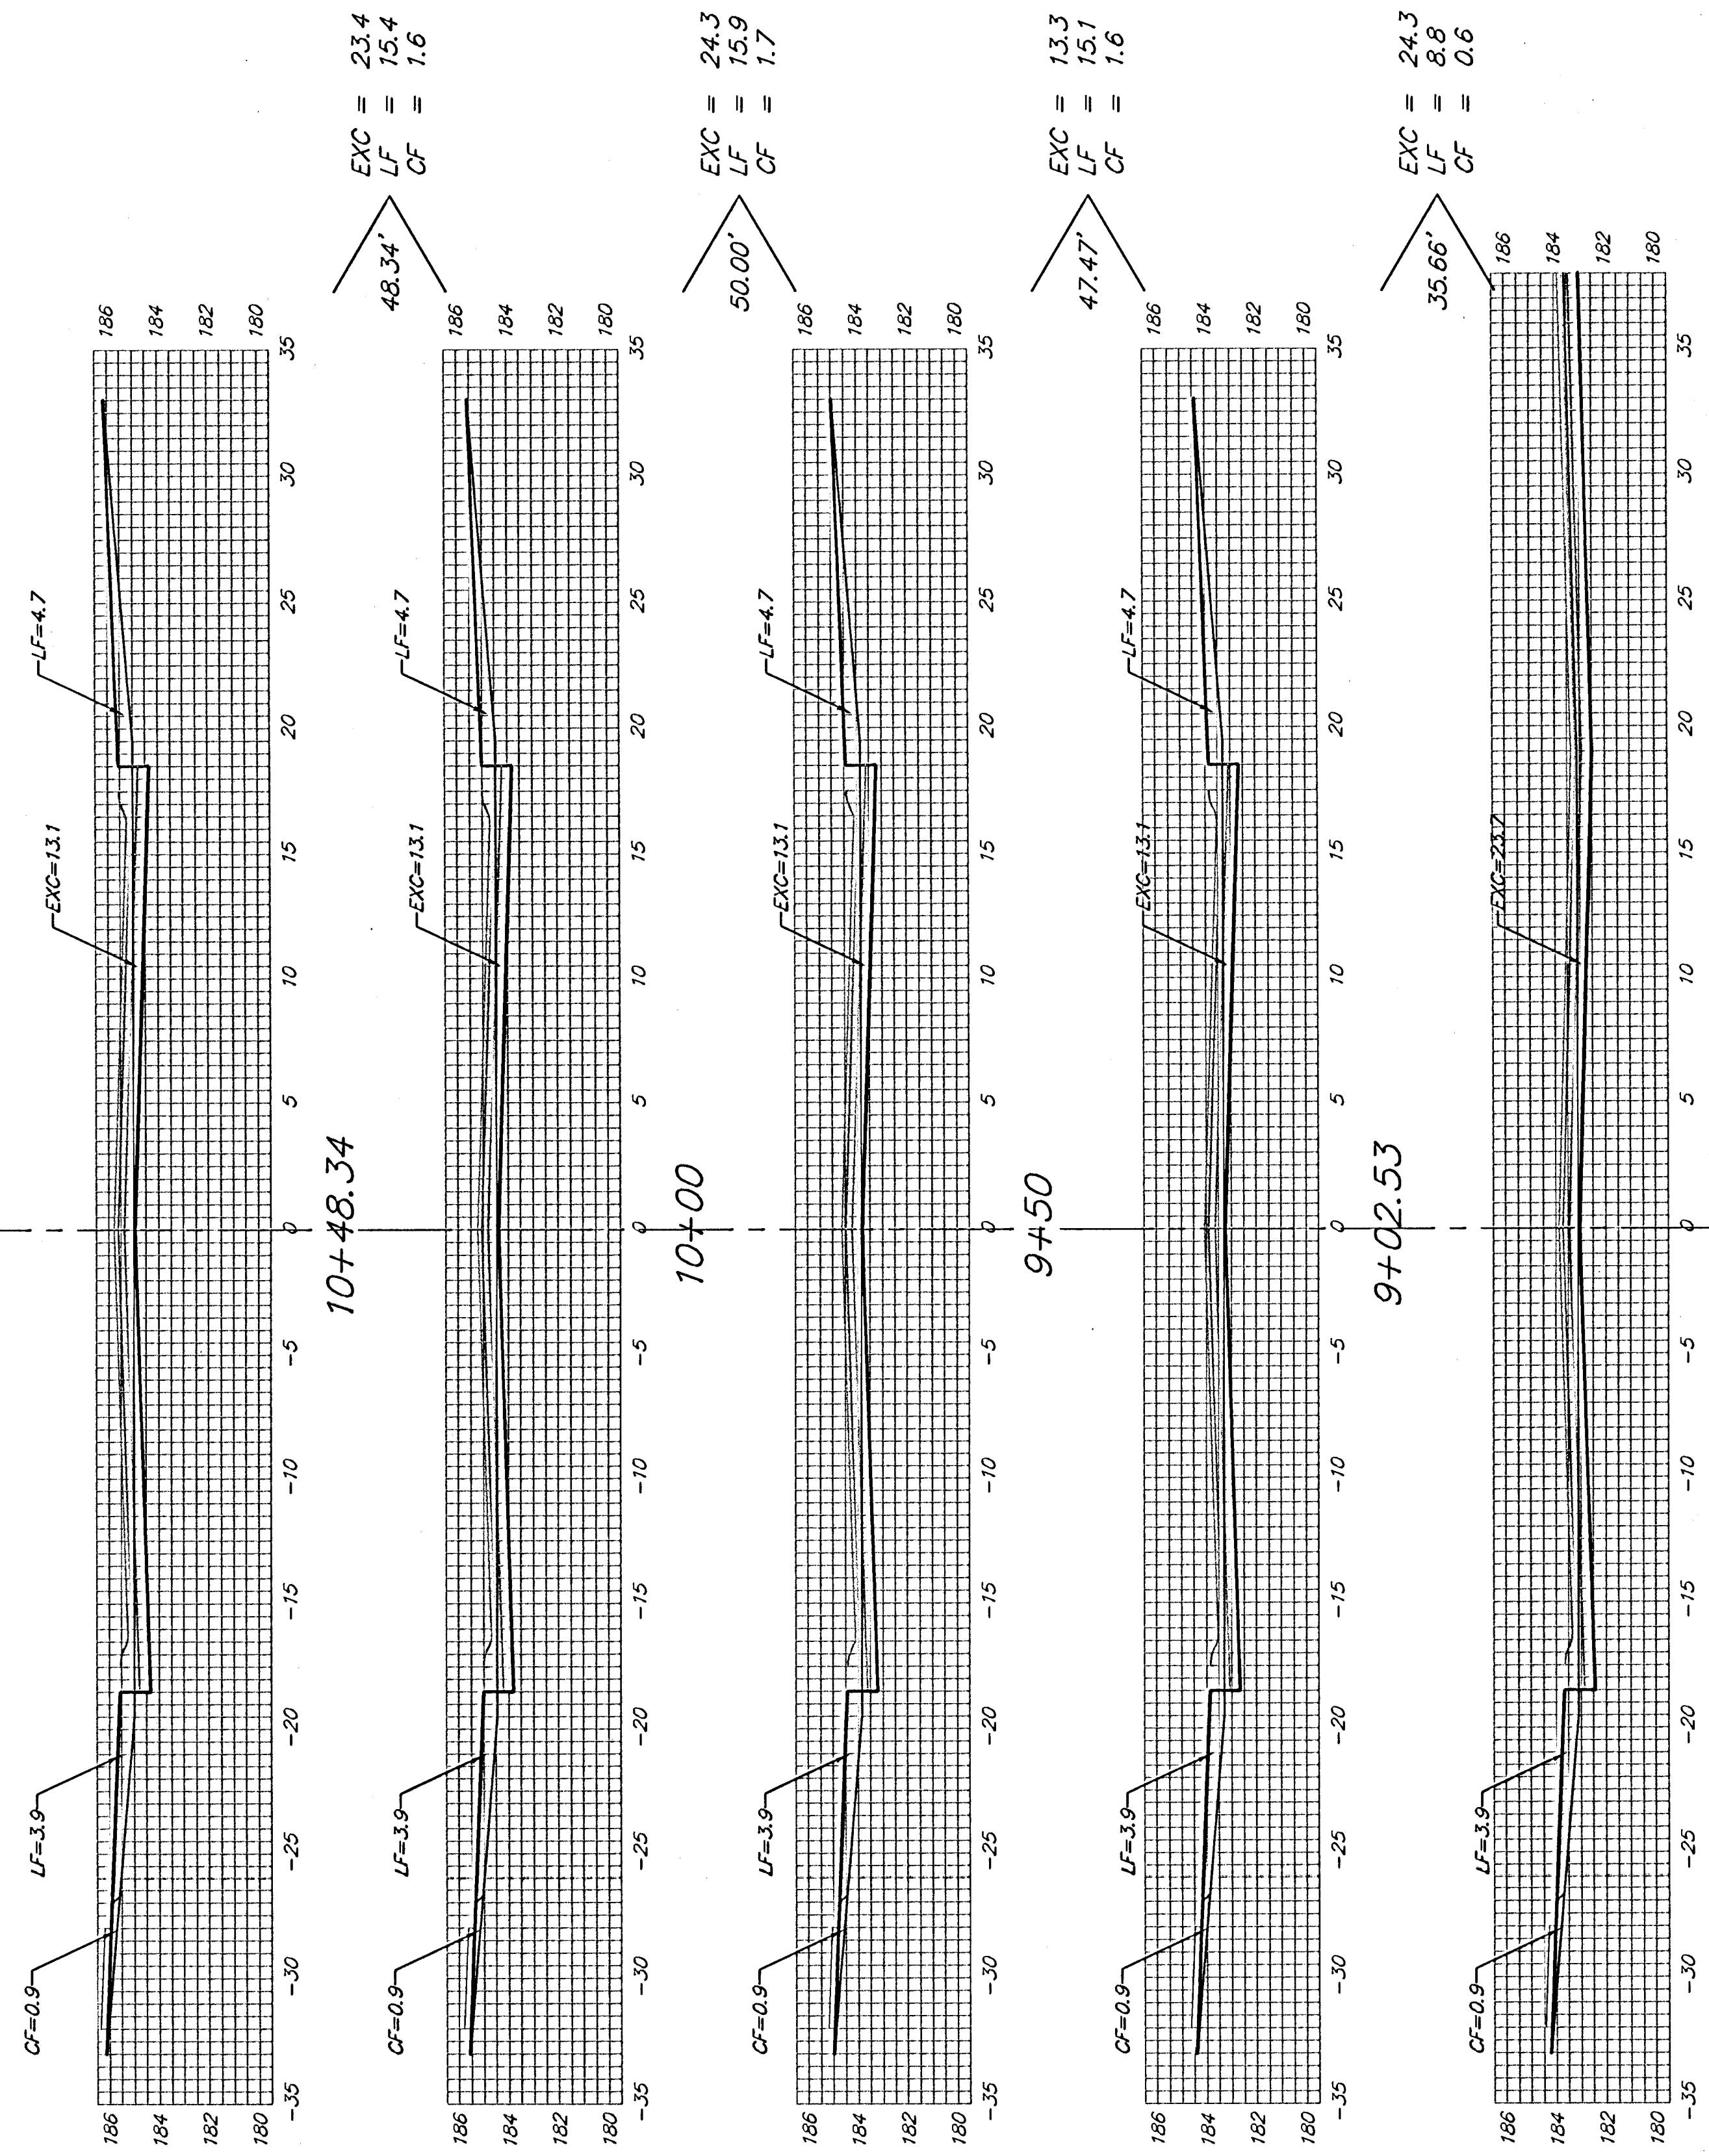

8+66.87  
CASTLE ROCK  
Q

Sheet Totals:  
Excavation = 85.3 C.Y.  
Loose Fill = 55.2 C.Y.  
Compacted Fill = 5.5 C.Y.



Baughman Company, P.A. 315 Ellis St. Wichita, KS 67211 P 316-262-7271 F 316-262-0149  
ENGINEERING | SURVEYING | PLANNING | LANDSCAPE ARCHITECTURE  
PROJECT NUMBER 472-83973 SHEET 22 OF 30  
KrughNorth/VS3 04/07/E848