
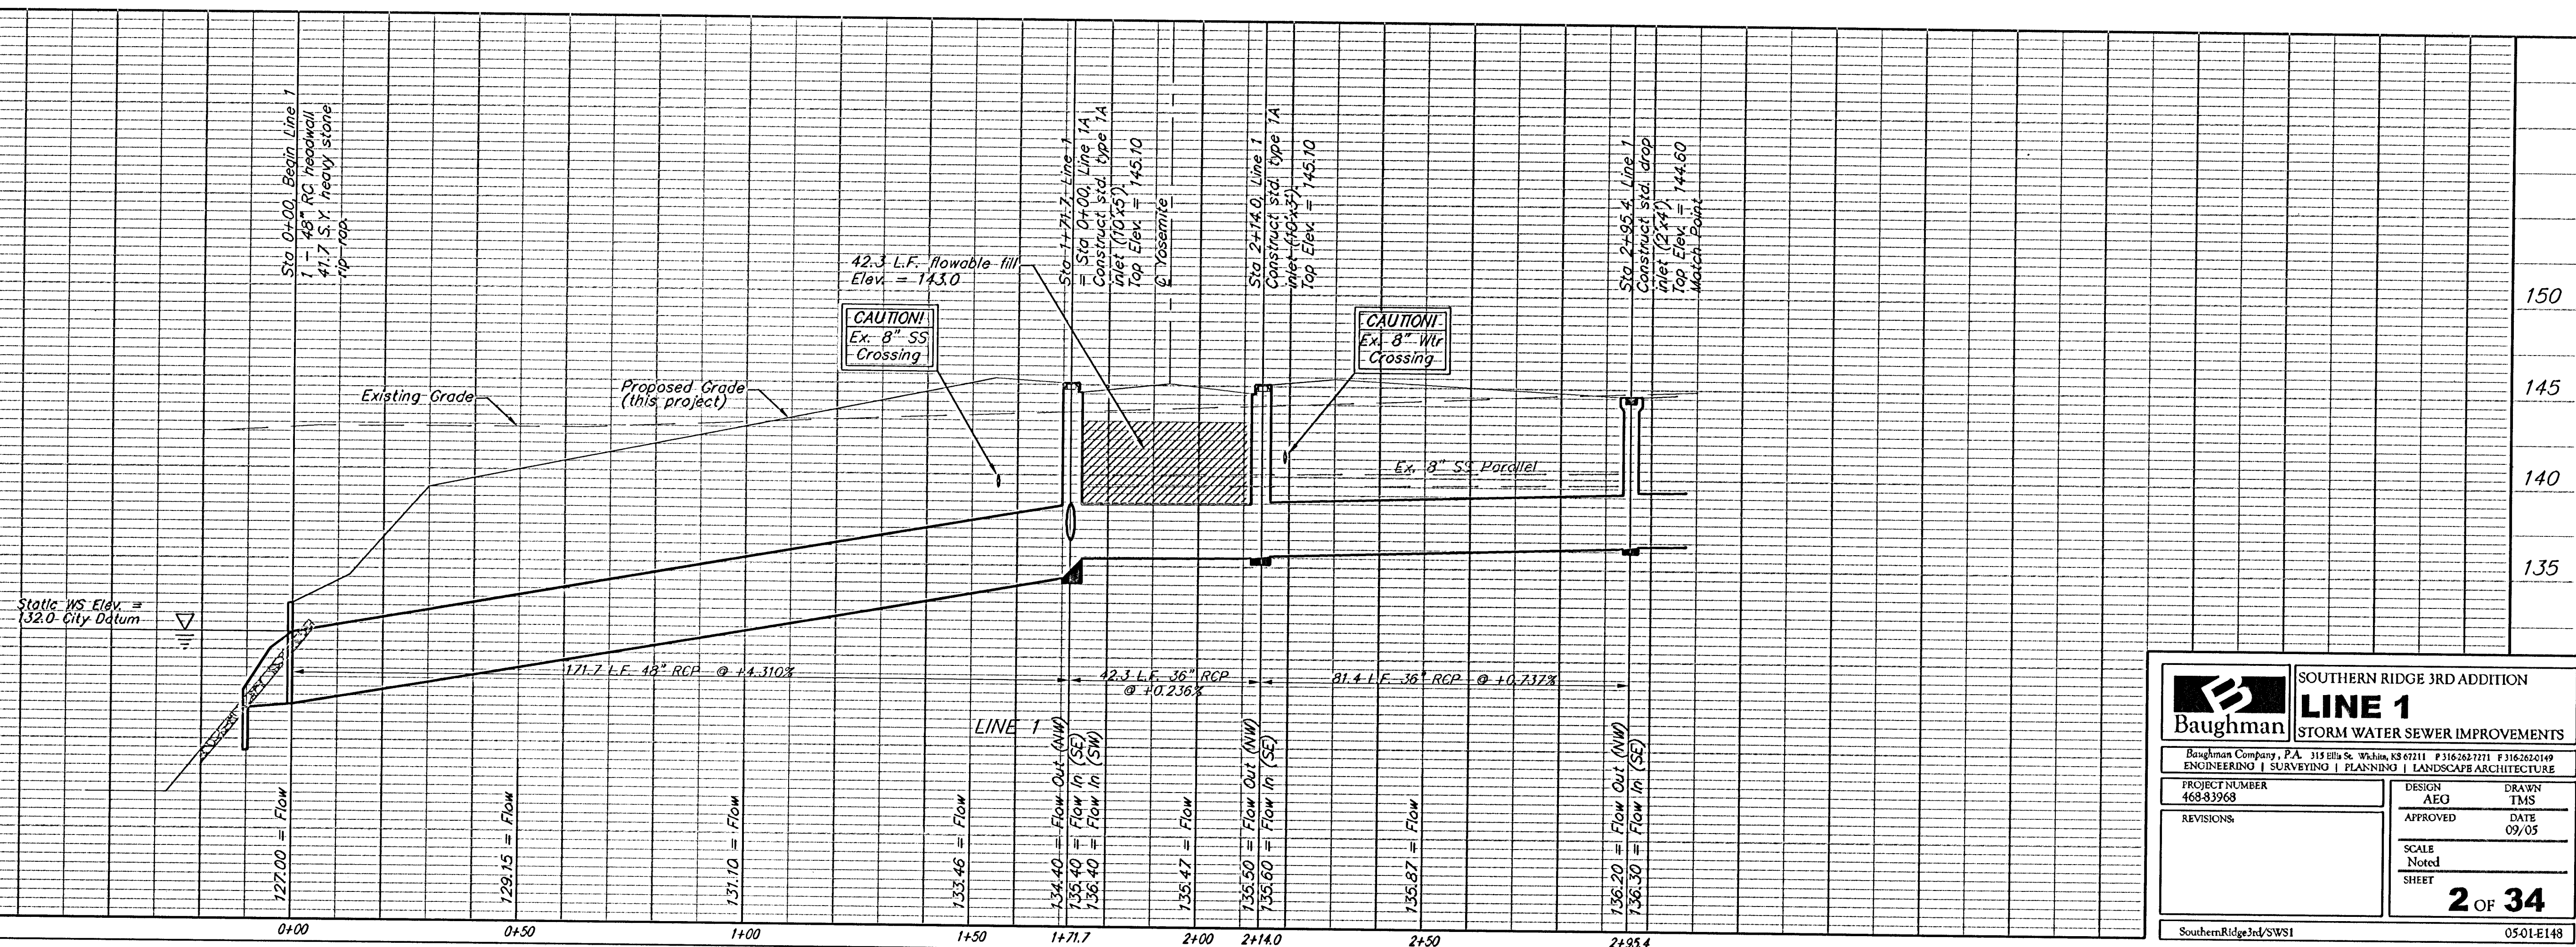


BENCHMARKS:
BM #1: COW Disc at South West
Corner of the Intersection of
Lark & Atlanta.
Elev. = 145.20 (City Datum)
BM #2: COW Disc at North West
side of Westgate at South End
of Lot 13 Block "B" Southern
Ridge Addition.
Elev. = 144.10 (City Datum)
BM #3: COW BM at Shefford on
the south side of Pawnee Ave.
Elev. = 145.53 (City Datum)

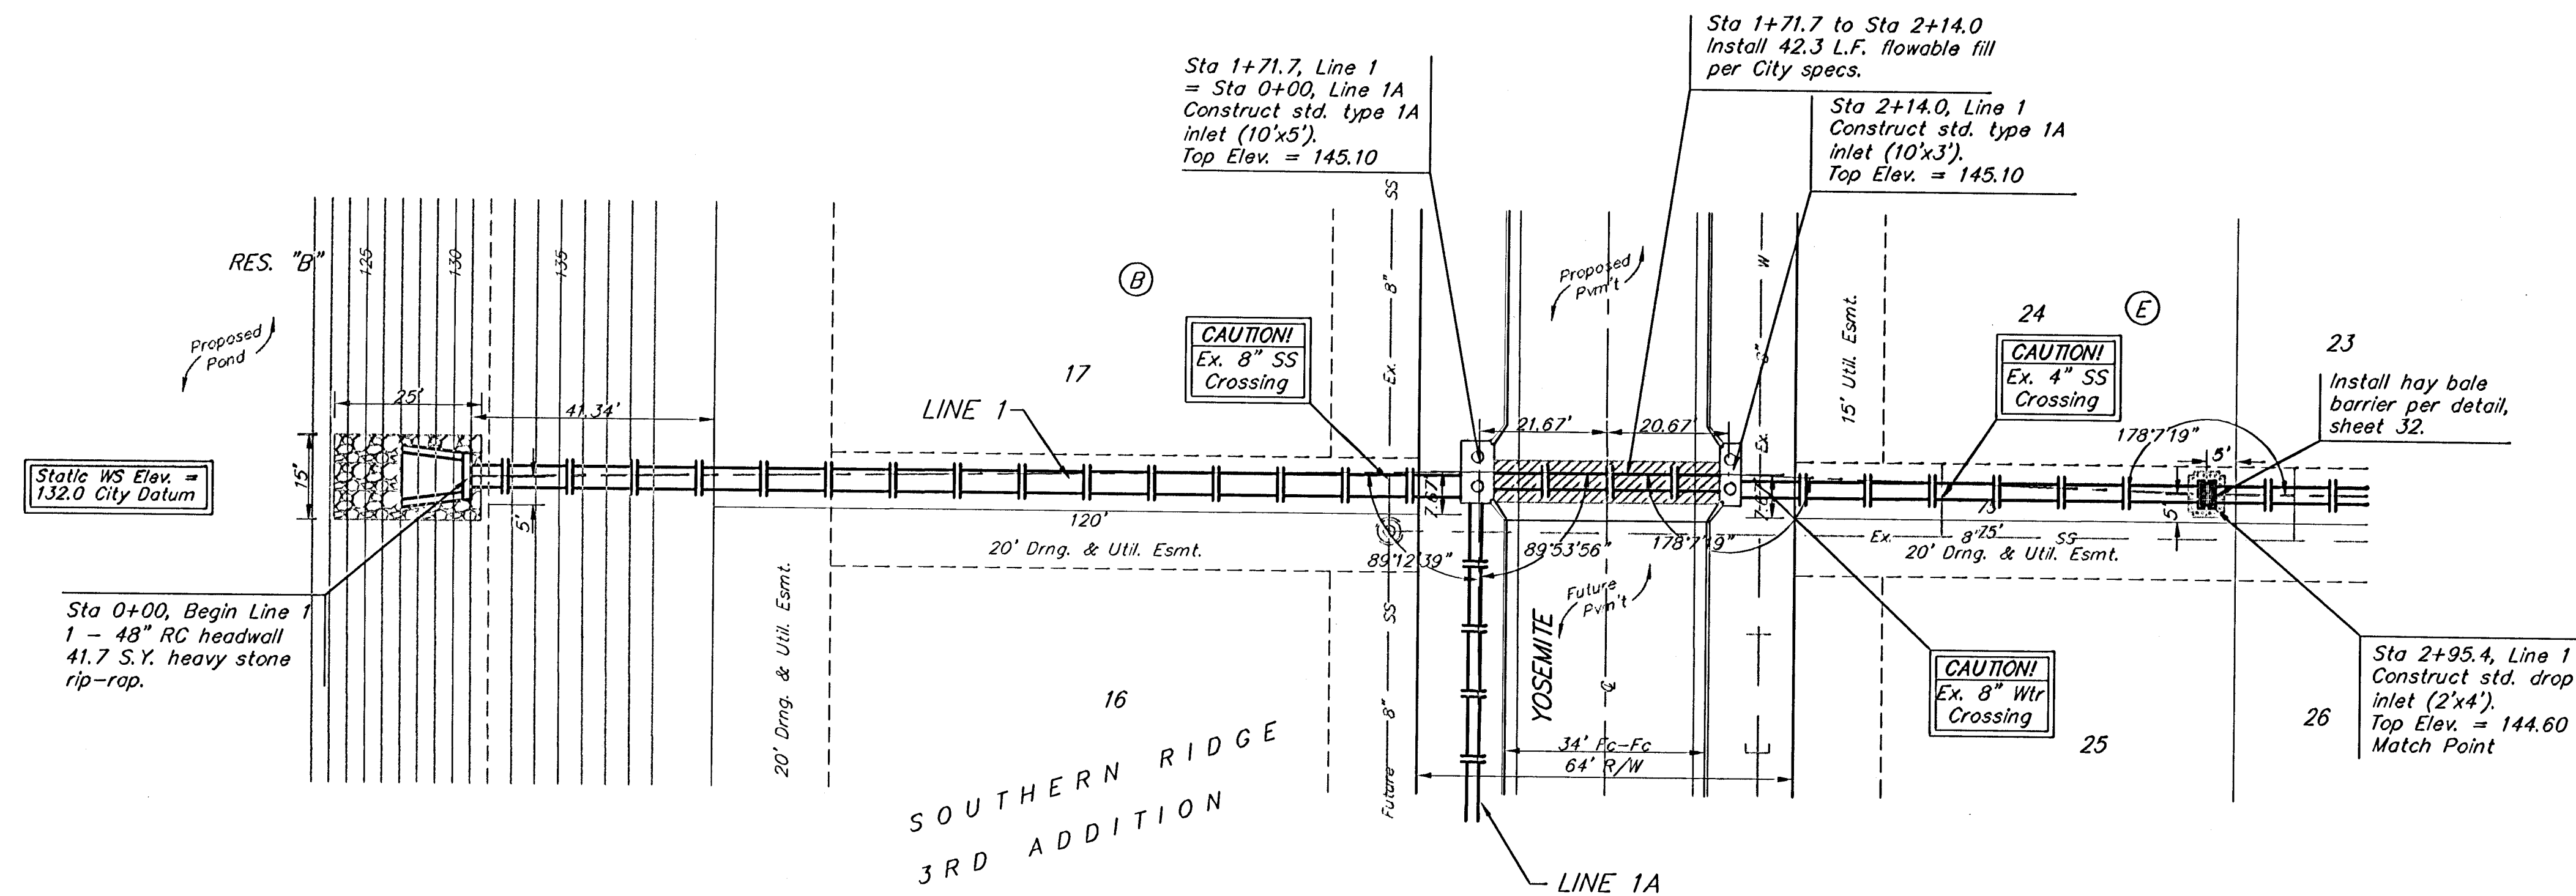

Baughman		SOUTHERN RIDGE 3RD ADDITION	
LINE 1		STORM WATER SEWER IMPROVEMENTS	
Baughman Company, P.A. 315 Ellis St. Woburn, MA 01801 P 316262-7771 F 316262-1049			
ENGINEERING SURVEYING PLANNING LANDSCAPE ARCHITECTURE			
PROJECT NUMBER 468-33968		DESIGN AEO	
REVISIONS		DRAWN TMS	
		APPROVED DATE 09/05	
		SCALE Noted	
		SHEET	
		2 OF 34	
SouthernRidge3rd/SWS1		05-01-E148	