
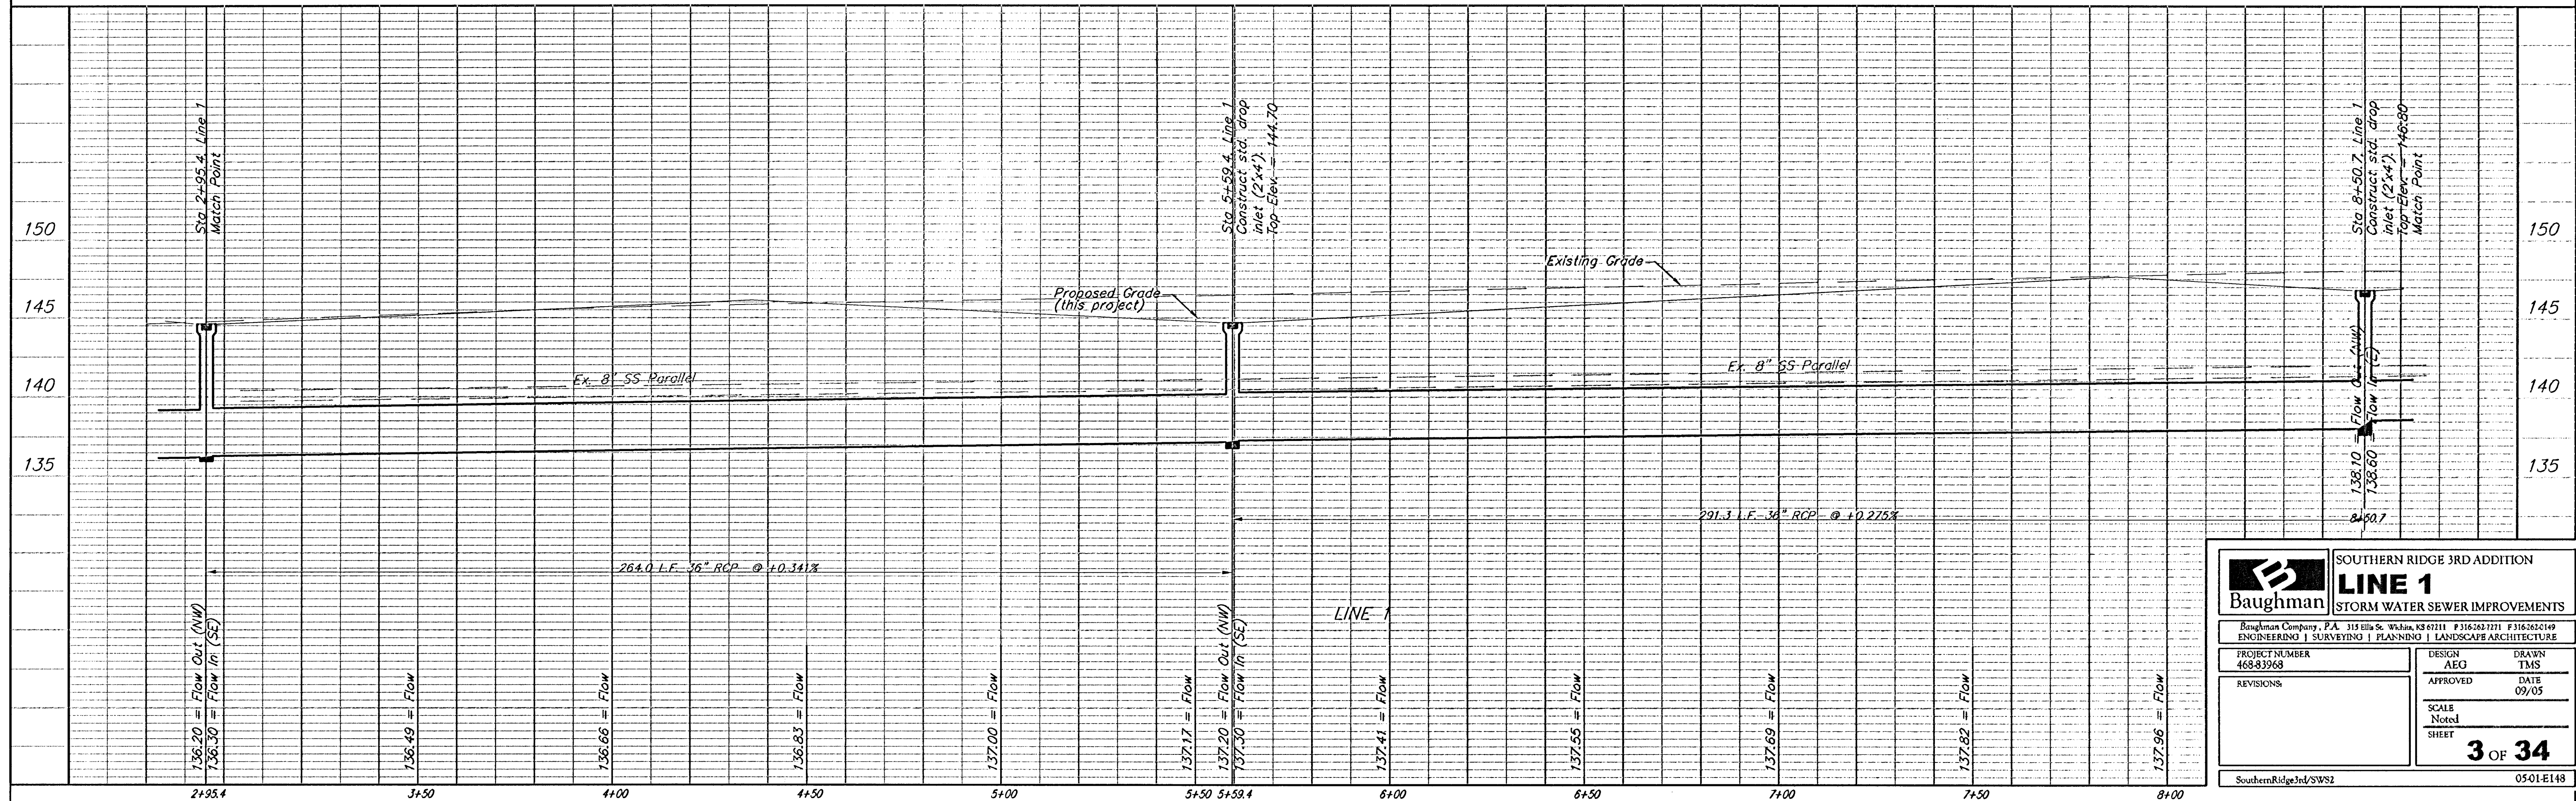


BENCHMARKS:
BM #1: COW Disc at South West
Corner of the Intersection of
Lark & Atlanta.
Elev. = 145.20 (City Datum)

BM #2: COW Disc at North West
side of Westgate at South End
of Lot 13 Block "B" Southern
Ridge Addition.
Elev. = 144.10 (City Datum)

BM #3: COW BM at Shefford on
the south side of Pawnee Ave.
Elev. = 145.53 (City Datum)

Scale: 1" = 20' Horizontal
1" = 5' Vertical
• = Iron

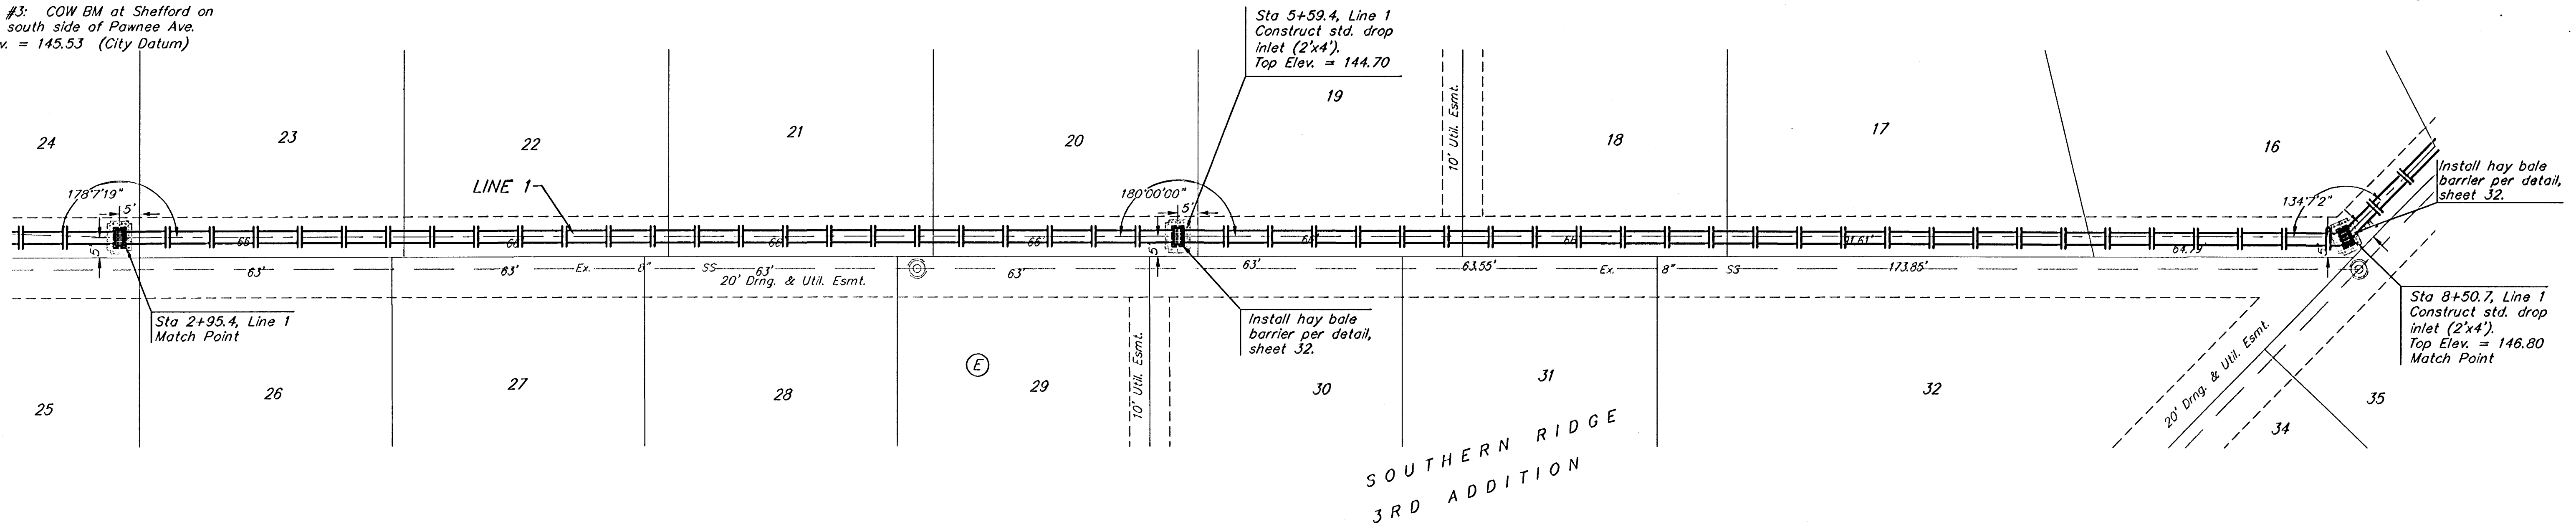

Baughman		SOUTHERN RIDGE 3RD ADDITION	
PROJECT NUMBER 468-93968		LINE 1 STORM WATER SEWER IMPROVEMENTS	
DESIGN AEG		DRAWN TMS	
APPROVED		DATE 09/05	
REVISIONS		SCALE Noted	
		SHEET 3 OF 34	
SouthernRidge3rd/SWS2		0501-E148	