



BENCHMARKS:
BM #1: COW Disc at South West
Corner of the Intersection of
Lark & Allanta.
Elev. = 145.20 (City Datum)

BM #2: COW Disc at North West
side of Westgate at South End
of Lot 13 Block "B" Southern
Ridge Addition.
Elev. = 144.10 (City Datum)

BM #3: COW BM at Shefford on
the south side of Pawnee Ave.
Elev. = 145.53 (City Datum)

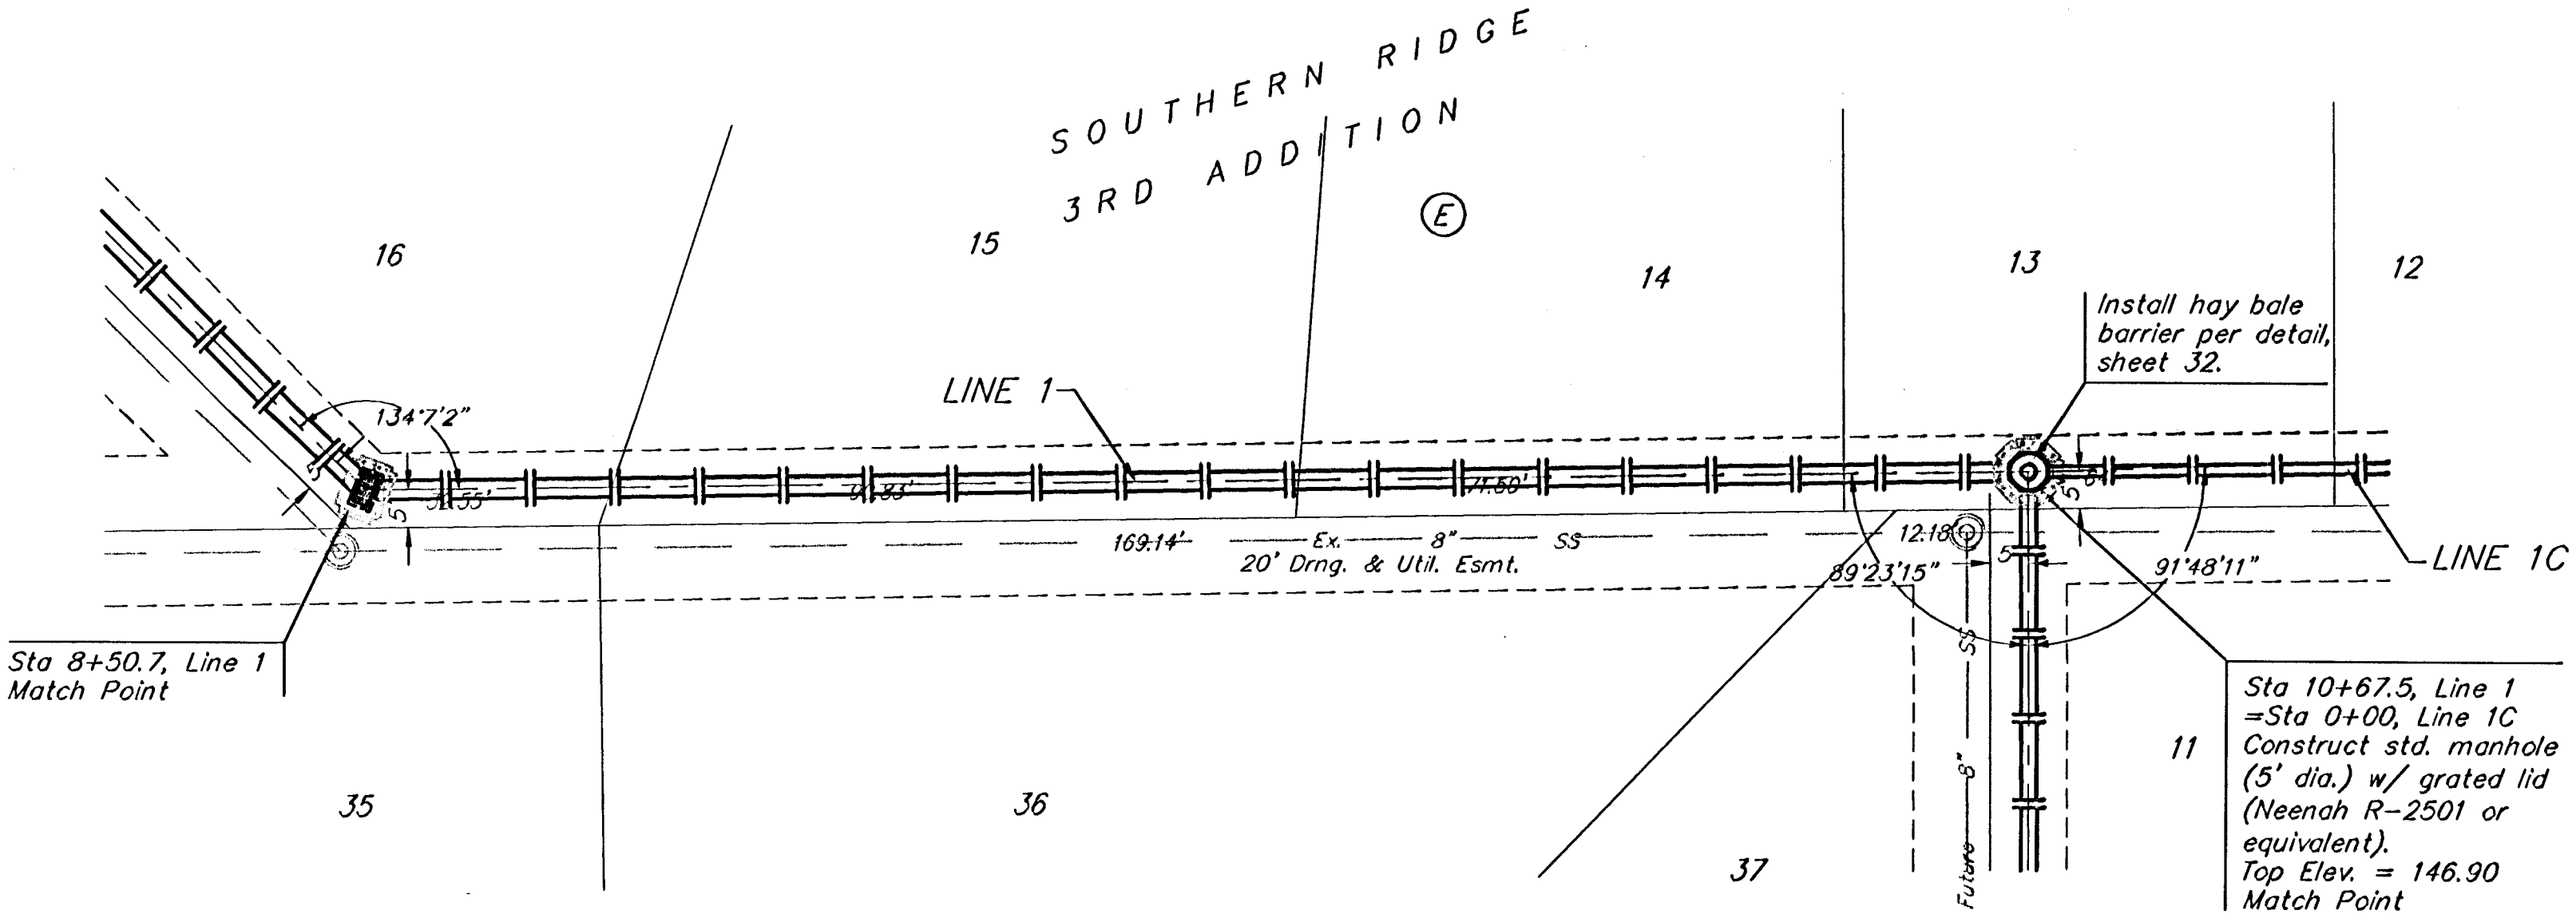

Scale: 1" = 20' Horizontal
1" = 5' Vertical
• = Iron

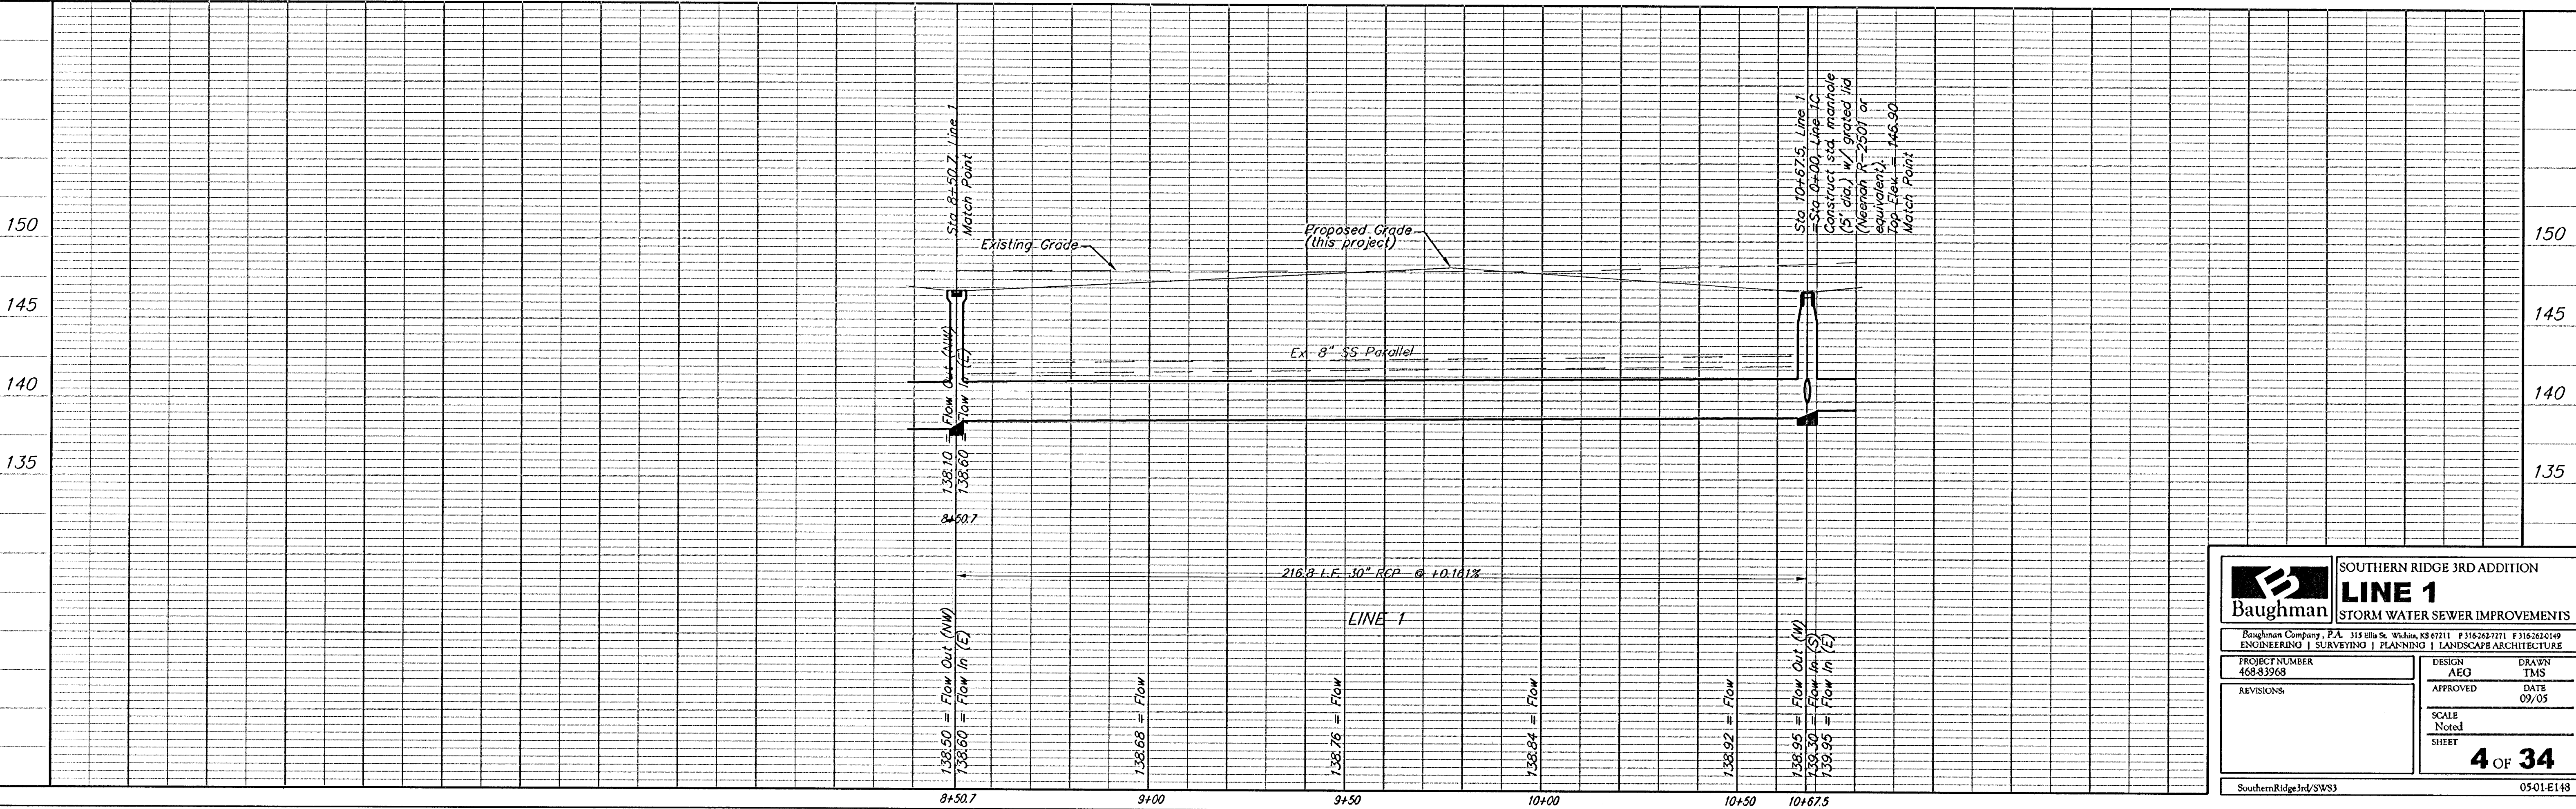

Baughman		SOUTHERN RIDGE 3RD ADDITION	
		LINE 1	
		STORM WATER SEWER IMPROVEMENTS	
Baughman Company, P.A. 315 11th St. Wichita, KS 67211 P 316-262-7271 F 316-262-0149			
ENGINEERING SURVEYING PLANNING LANDSCAPE ARCHITECTURE			
PROJECT NUMBER 468-83268	DESIGN AEO	DRAWN TMS	
REVISIONS:	APPROVED	DATE 09/05	
		SCALE Noted	
		SHEET	
		4 OF 34	
SouthernRidge3rd/SWS3		0501E149	