



BENCHMARKS:
BM #1: COW Disc at South West
Corner of the Intersection of
Lark & Atlanta.
Elev. = 145.20 (City Datum)
BM #2: COW Disc at North West
side of Westgate at South End
of Lot 13 Block "B" Southern
Ridge Addition.
Elev. = 144.10 (City Datum)
BM #3: COW BM at Shefford on
the south side of Pawnee Ave.
Elev. = 145.53 (City Datum)

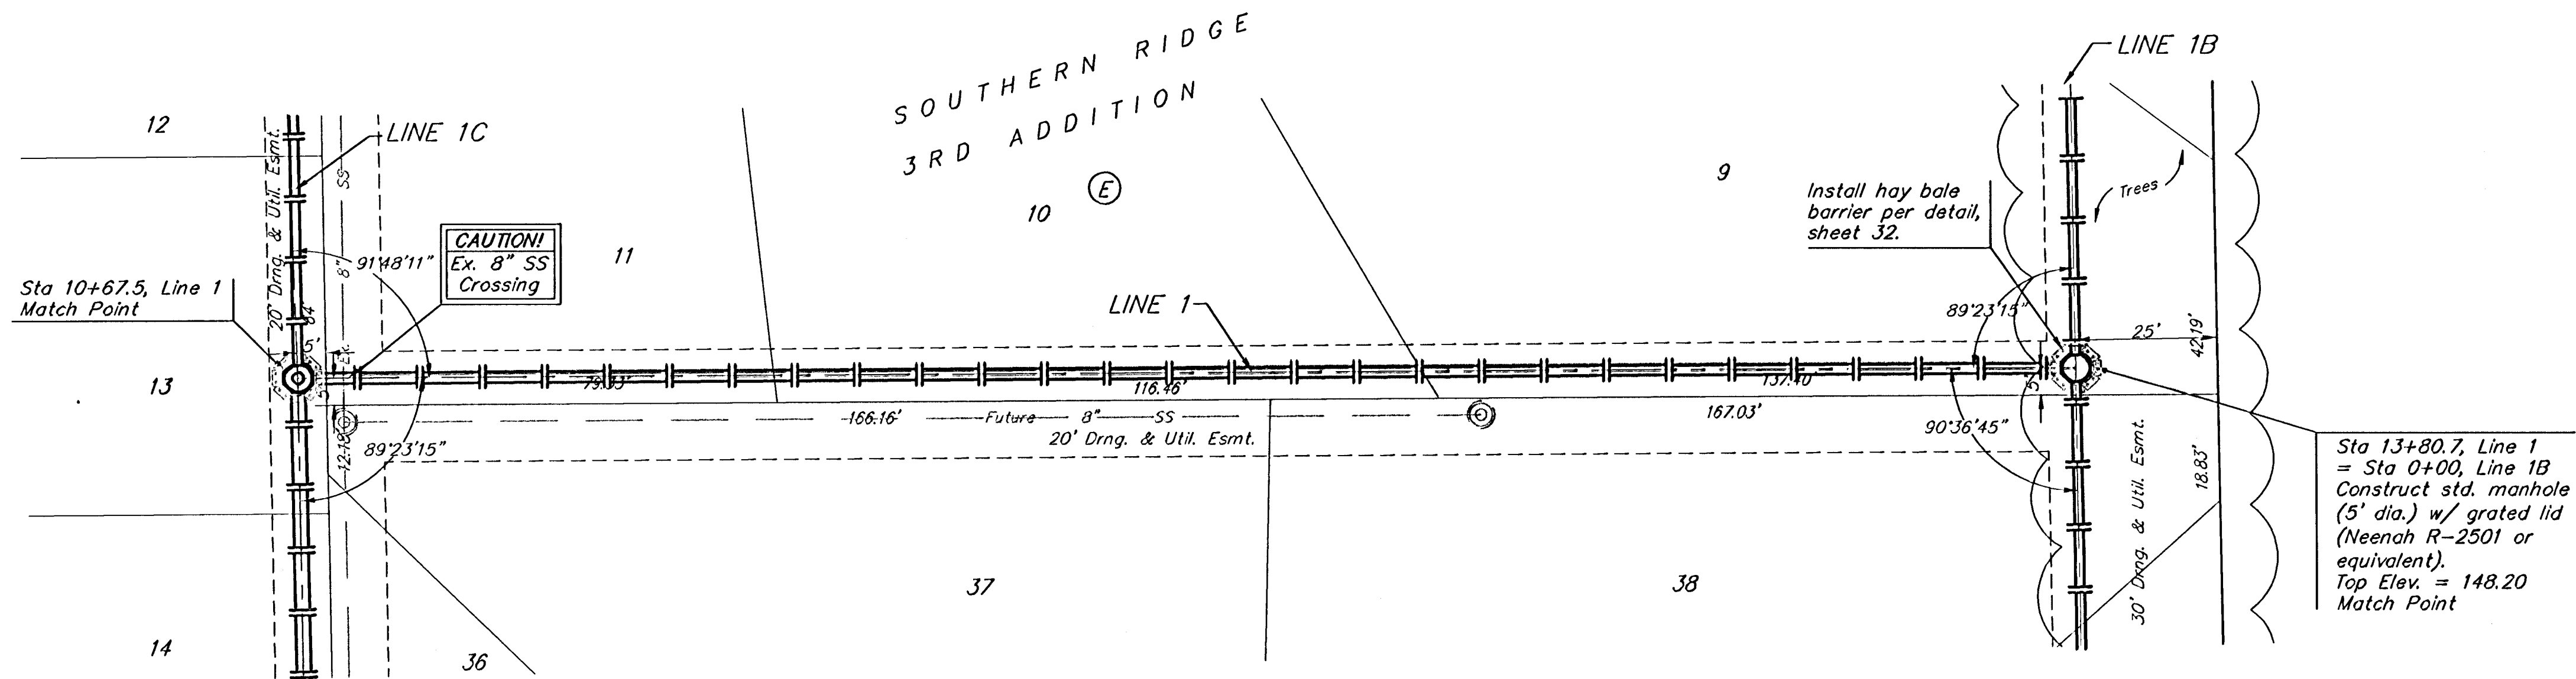

Sta 13+80.7, Line 1
= Sta 0+00, Line 1B
Construct std. manhole
(5' dia.) w/ grates lid
(Neenah R-2501 or
equivalent).
Top Elev. = 148.20
Match Point

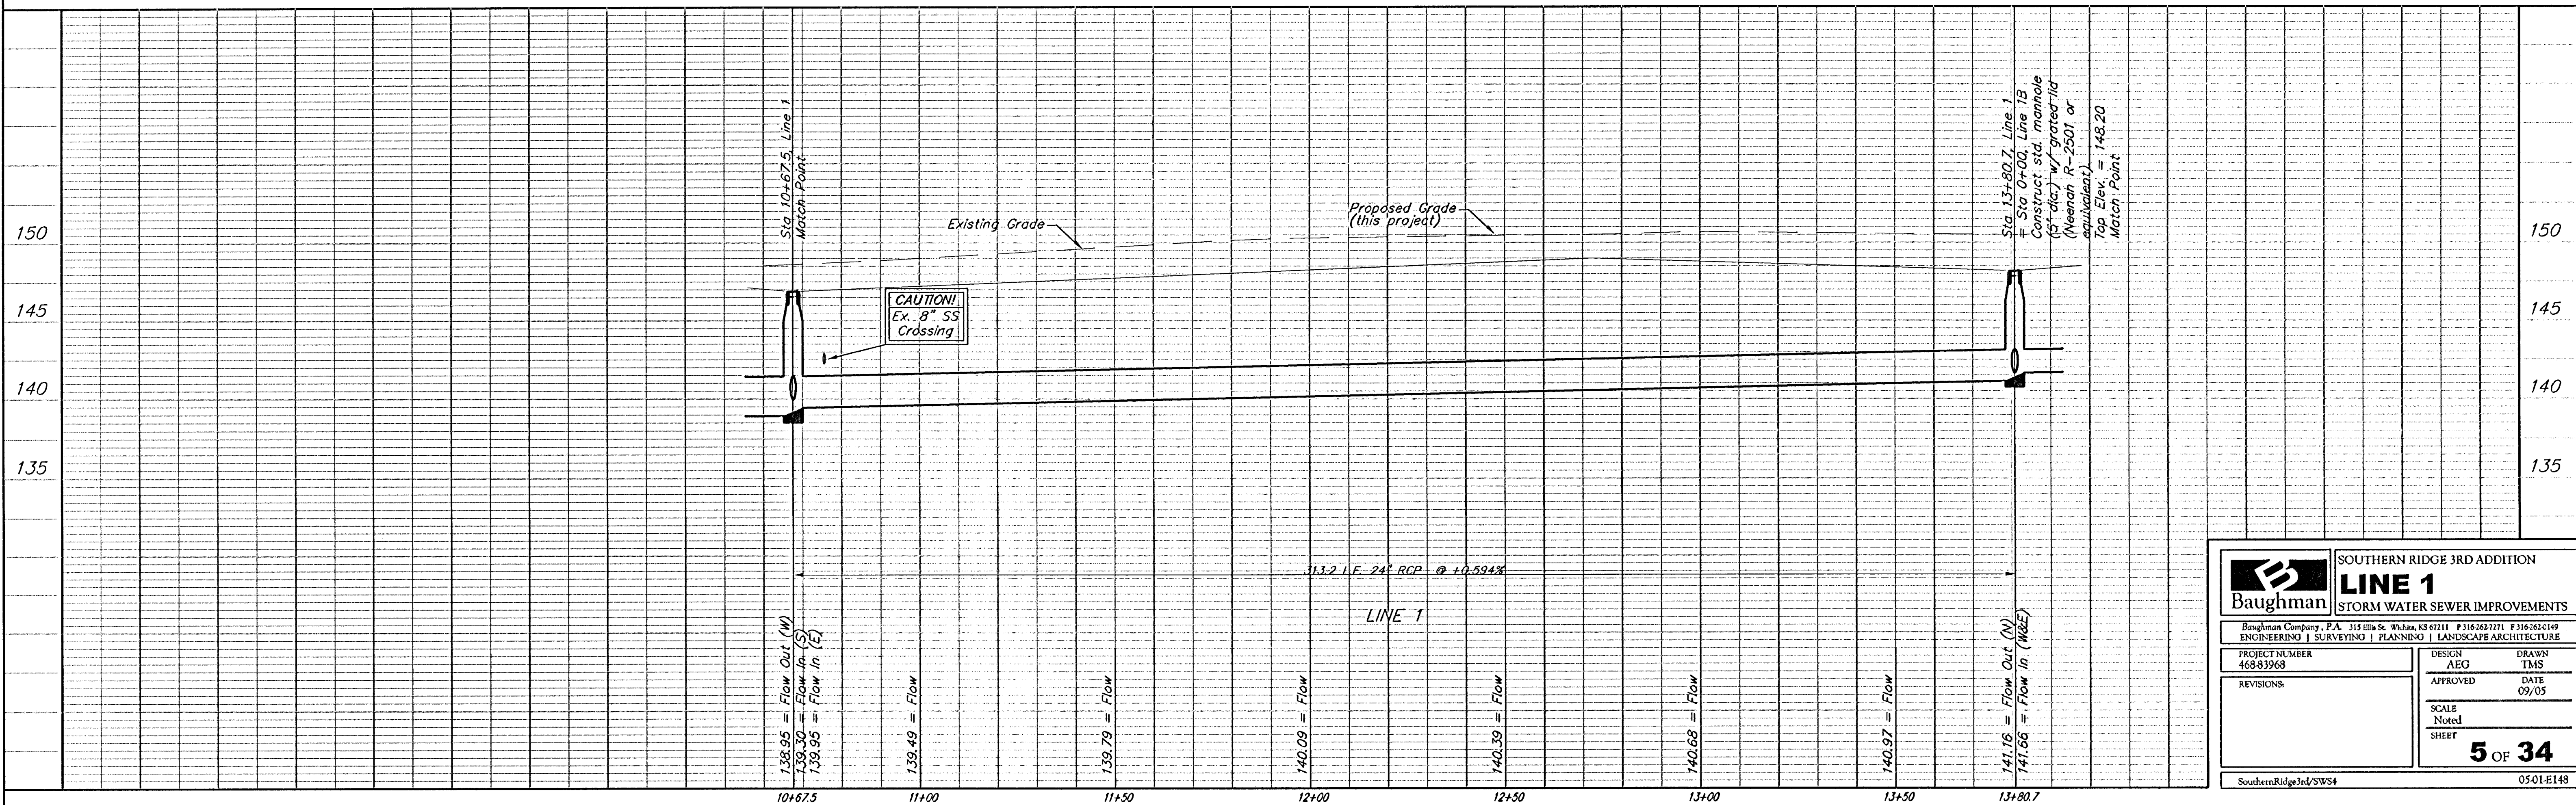

Baughman		SOUTHERN RIDGE 3RD ADDITION	
LINE 1		STORM WATER SEWER IMPROVEMENTS	
Baughman Company, P.A. 315 8th St. W., Waukegan, IL 60087 P 815.496.7711 F 815.496.7712			
PROJECT NUMBER 468-83969		DESIGN AEG	DRAWN TMS
REVISIONS:		APPROVED	DATE 09/05
		SCALE Noted	
		SHEET	5 OF 34
SouthernRidge3rd/SWS4		0501-E149	