
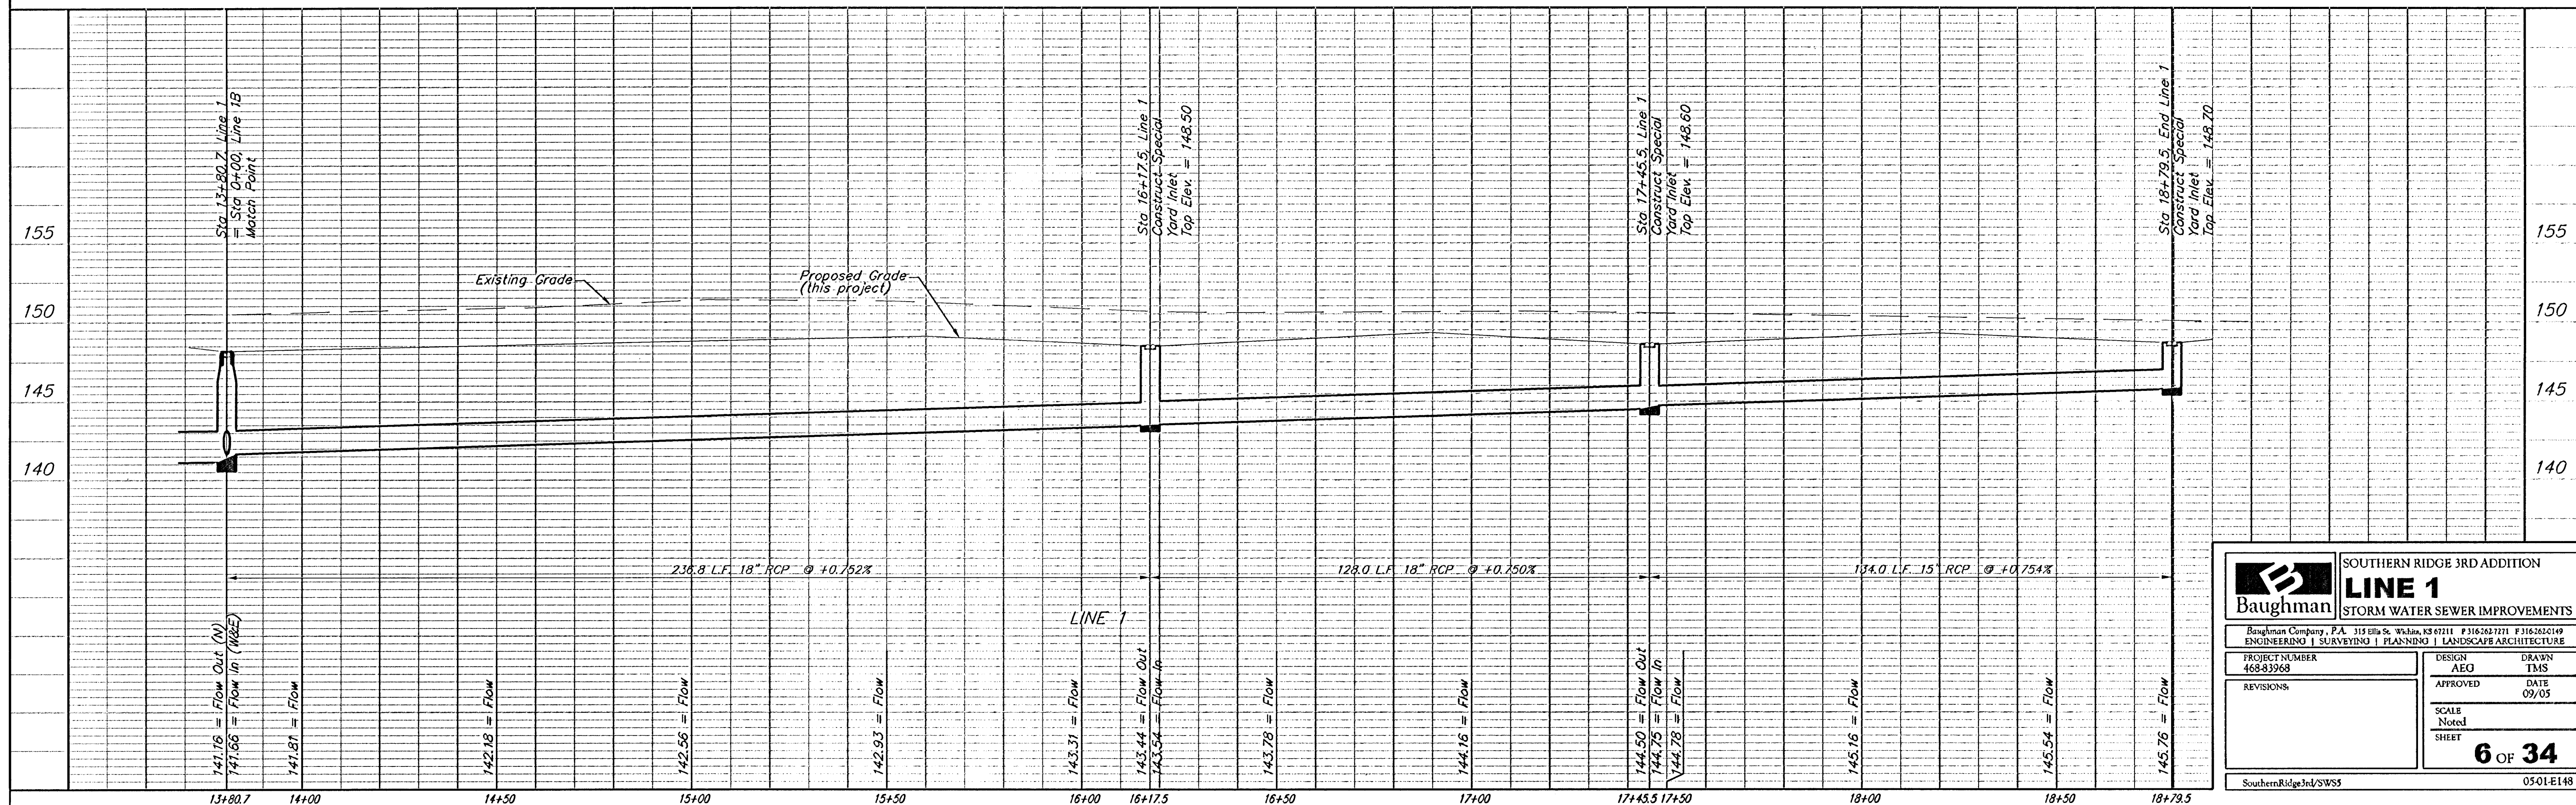


BENCHMARKS:
BM #1: COW Disc at South West
Corner of the Intersection of
Lark & Atlanta.
Elev. = 145.20 (City Datum)

BM #2: COW Disc at North West
side of Westgate at South End
of Lot 13 Block "B" Southern
Ridge Addition.
Elev. = 144.10 (City Datum)

BM #3: COW BM at Shefford on
the south side of Pawnee Ave.
Elev. = 145.53 (City Datum)

Scale: 1" = 20' Horizontal
1" = 5' Vertical
• = Iron

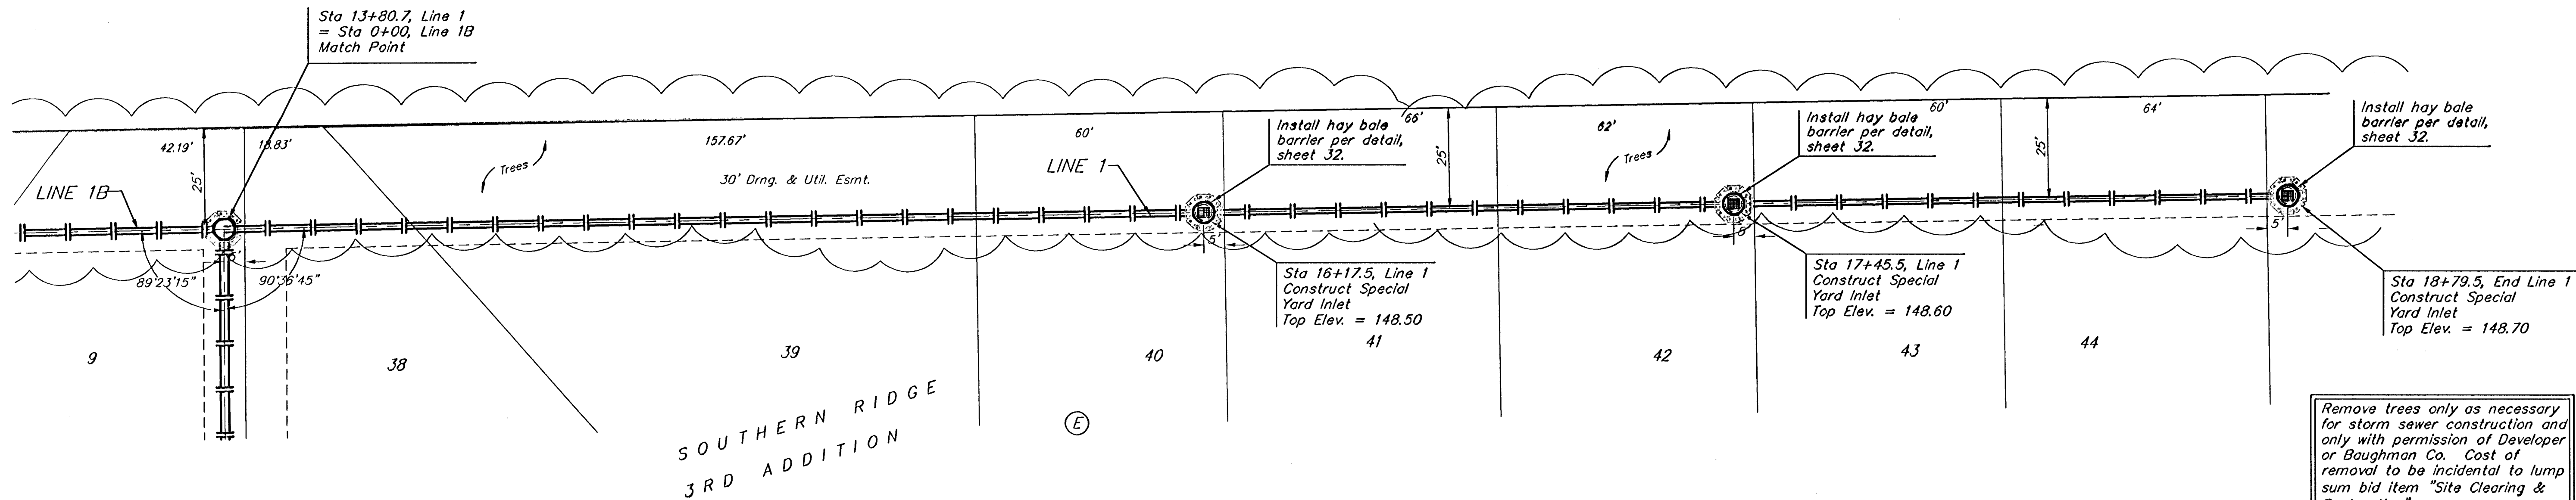

Baughman		SOUTHERN RIDGE 3RD ADDITION	
ENGINEERING SURVEYING PLANNING LANDSCAPE ARCHITECTURE		LINE 1	
PROJECT NUMBER 468-83969		DESIGN TMS	
REVISIONS:		APPROVED DATE 09/05	
SCALE Noted SHEET		6 OF 34	
SouthernRidge3rd/SWS5		0501-E148	