
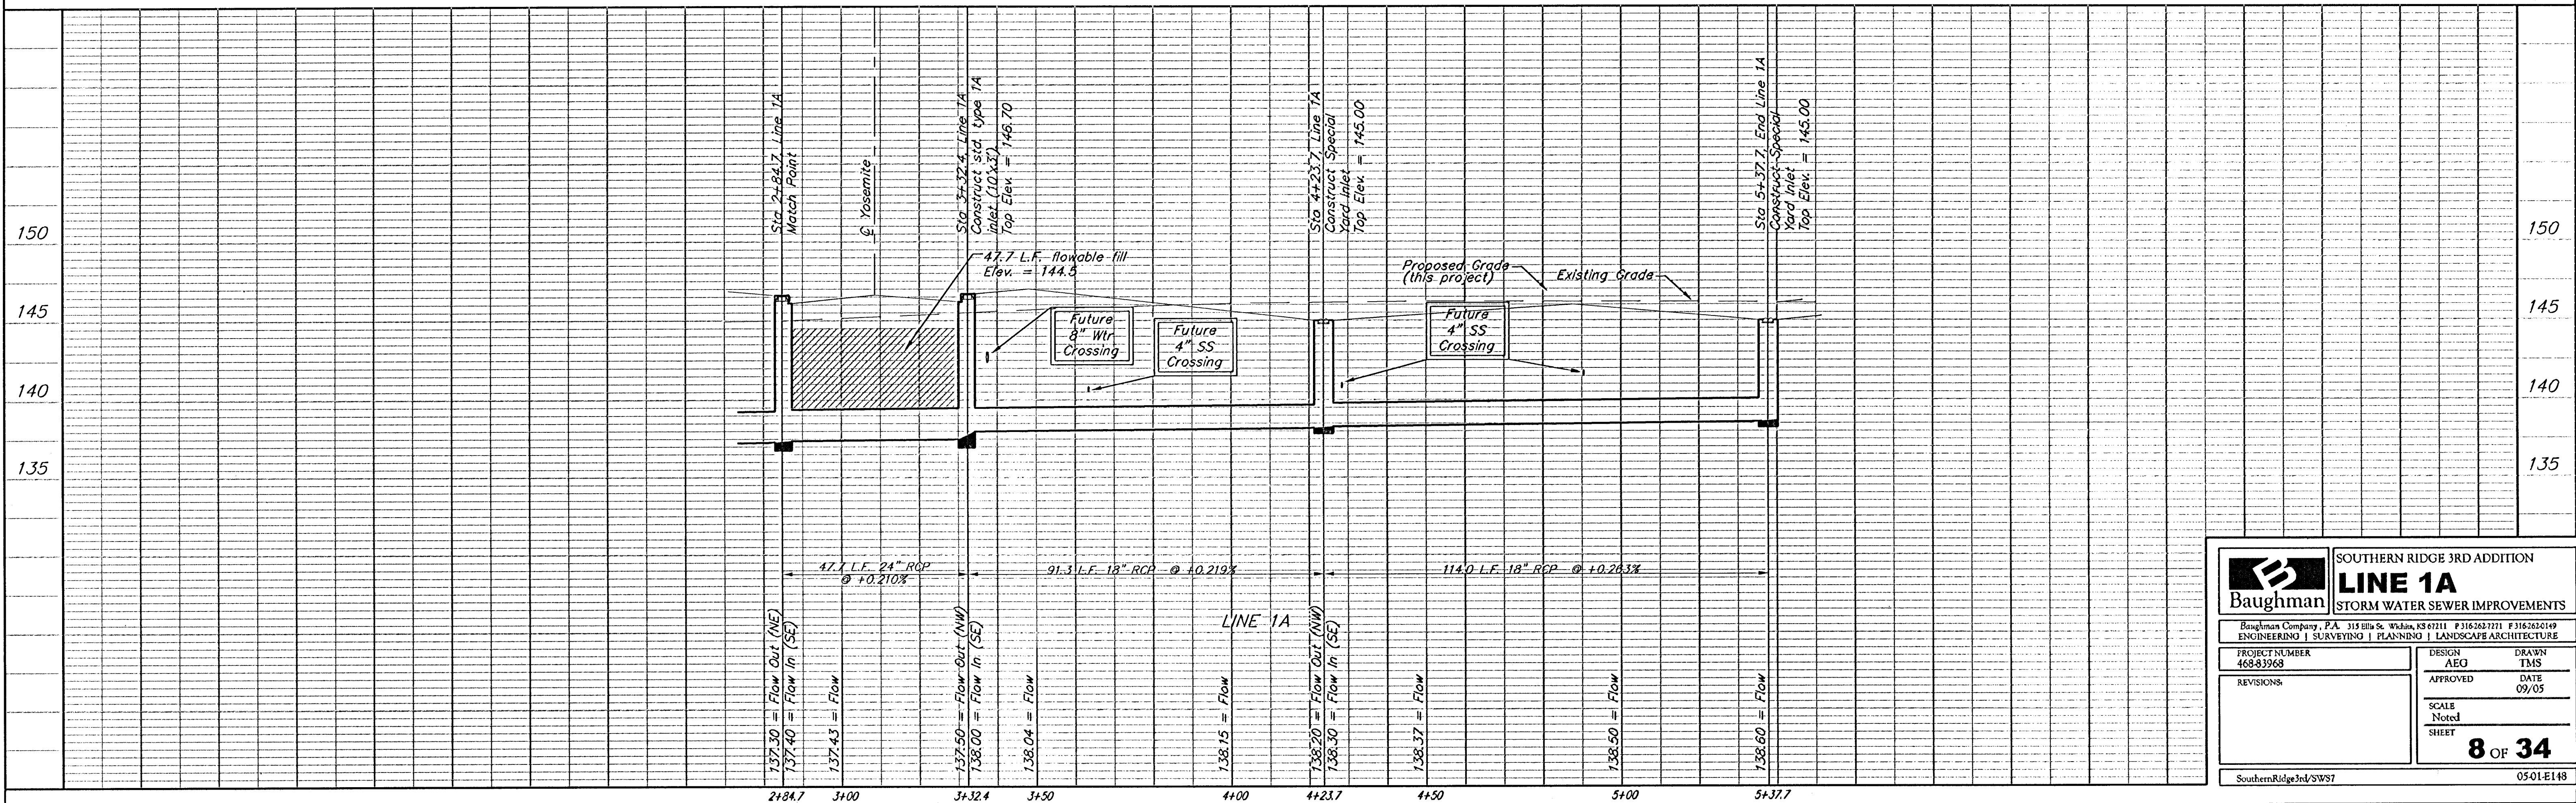


BENCHMARKS:
BM #1: COW Disc at South West
Corner of the Intersection of
Lark & Atlanta.
Elev. = 145.20 (City Datum)
BM #2: COW Disc at North West
side of Westgate at South End
of Lot 13 Block "B" Southern
Ridge Addition.
Elev. = 144.10 (City Datum)
BM #3: COW BM at Shefford on
the south side of Pawnee Ave.
Elev. = 145.53 (City Datum)

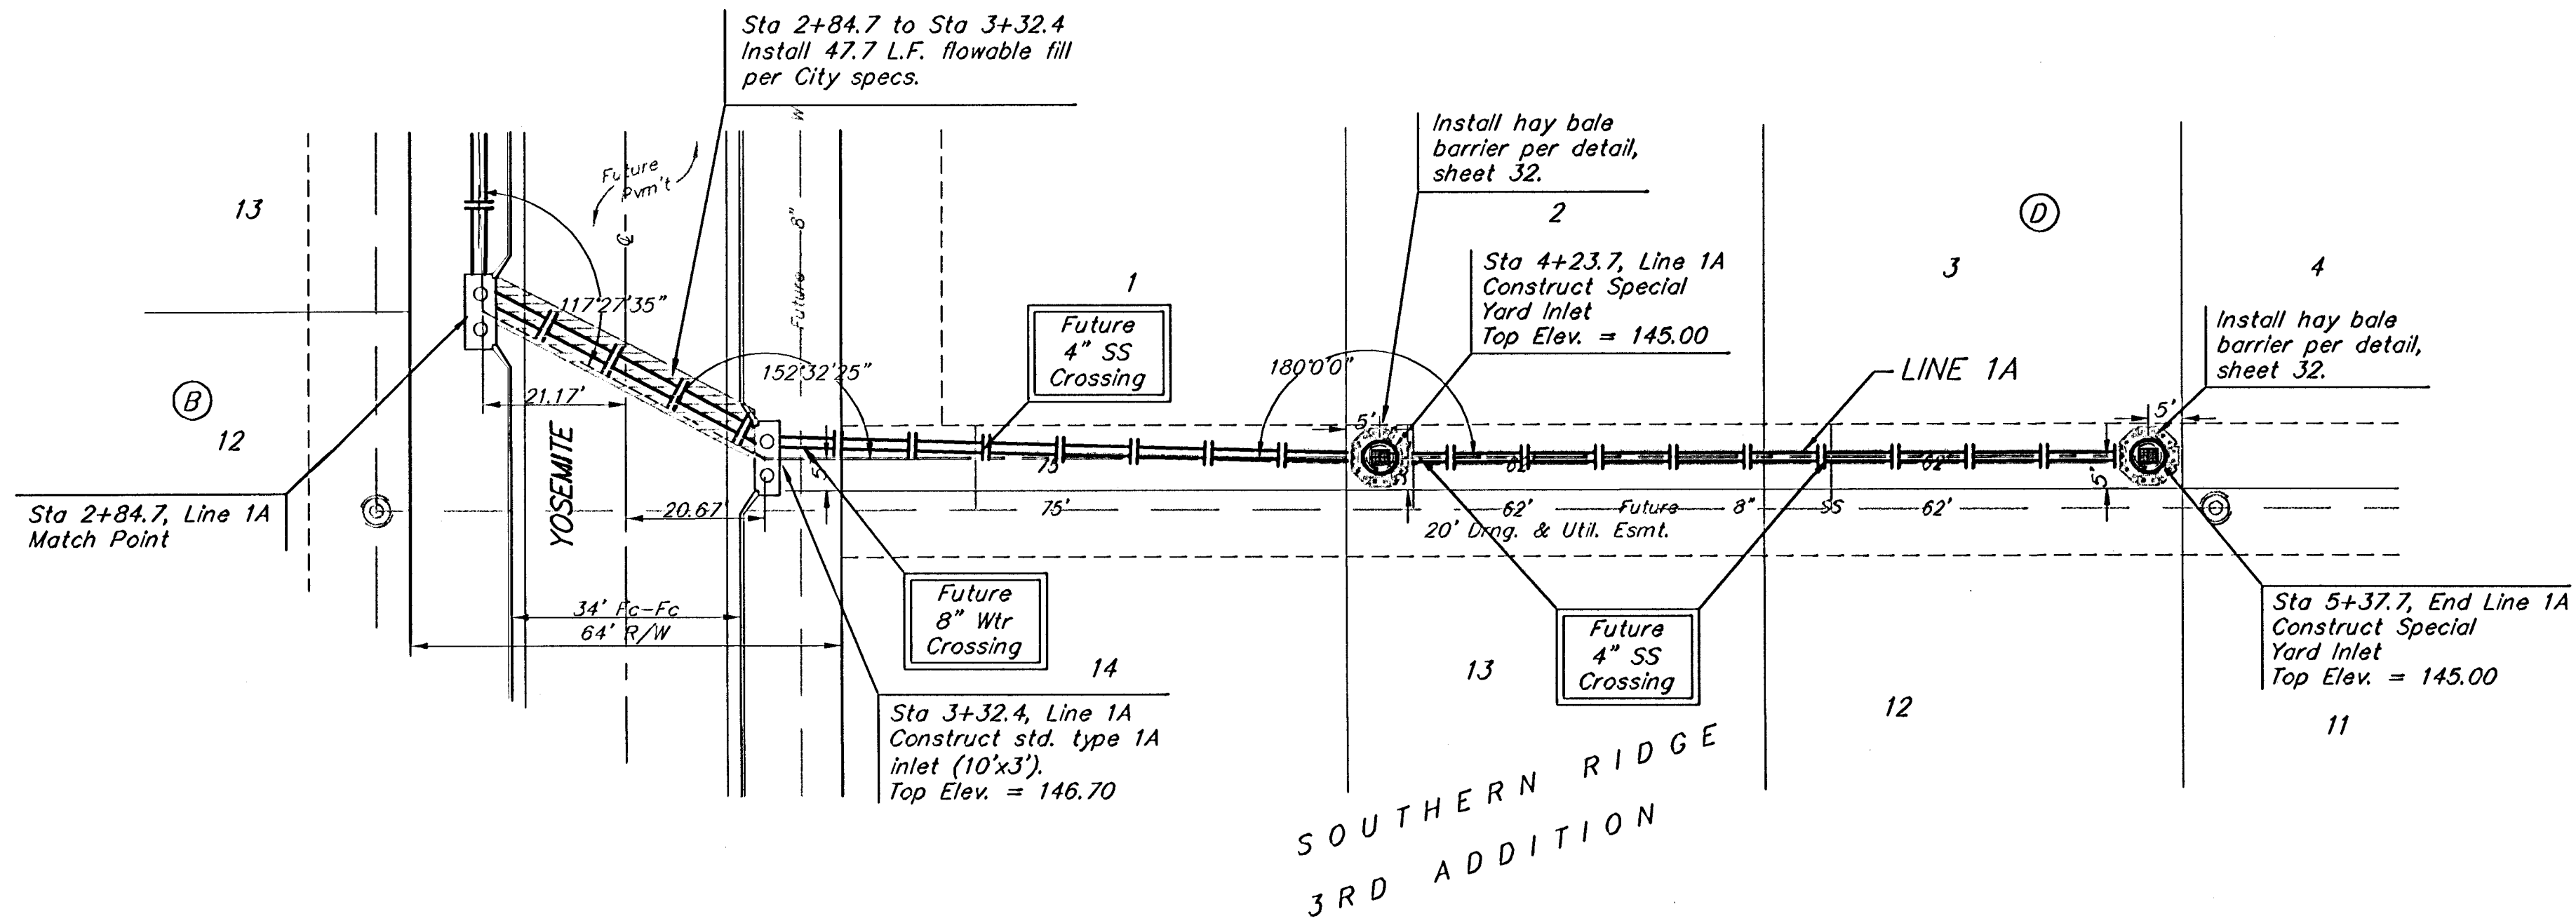

Baughman		SOUTHERN RIDGE 3RD ADDITION	
		LINE 1A	
		STORM WATER SEWER IMPROVEMENTS	
Baughman Company, P.A. 315 Ellis St. W. Dublin, OH 43017 P 614-363-1111 F 614-363-1149			
PROJECT NUMBER 468-83968		DESIGN AEG	DRAWN TMS
REVISIONS		APPROVED	DATE 09/05
		SCALE Noted	
		8 OF 34	
SouthernRidge3rd/SWS7		0501E148	