


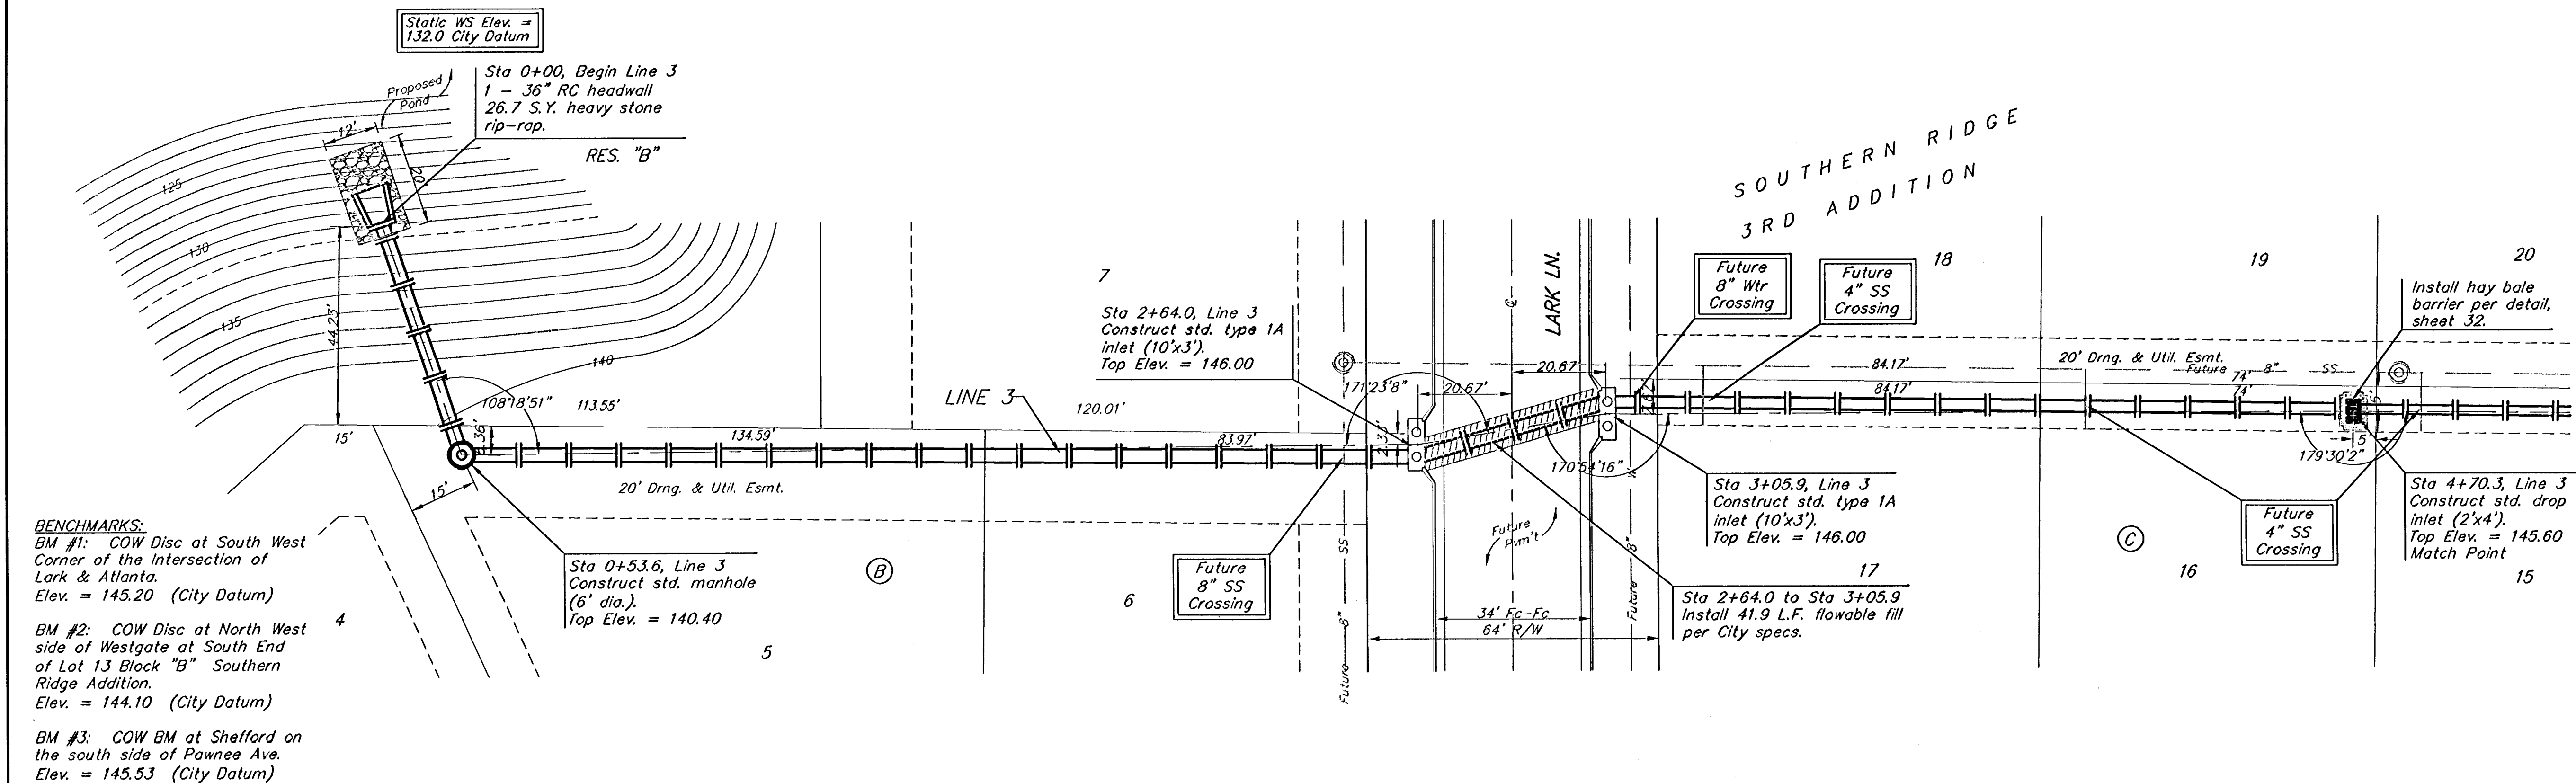


Scale: 1" = 20' Horizontal
1" = 5' Vertical
• = Iron

BENCHMARKS:
BM #1: COW Disc at South West
Corner of the Intersection of
Lark & Atlanta.
Elev. = 145.20 (City Datum)

BM #2: COW Disc at North West
side of Westgate at South End
of Lot 13 Block "B" Southern
Ridge Addition.
Elev. = 144.10 (City Datum)

BM #3: COW BM at Shefford on
the south side of Pawnee Ave.
Elev. = 145.53 (City Datum)

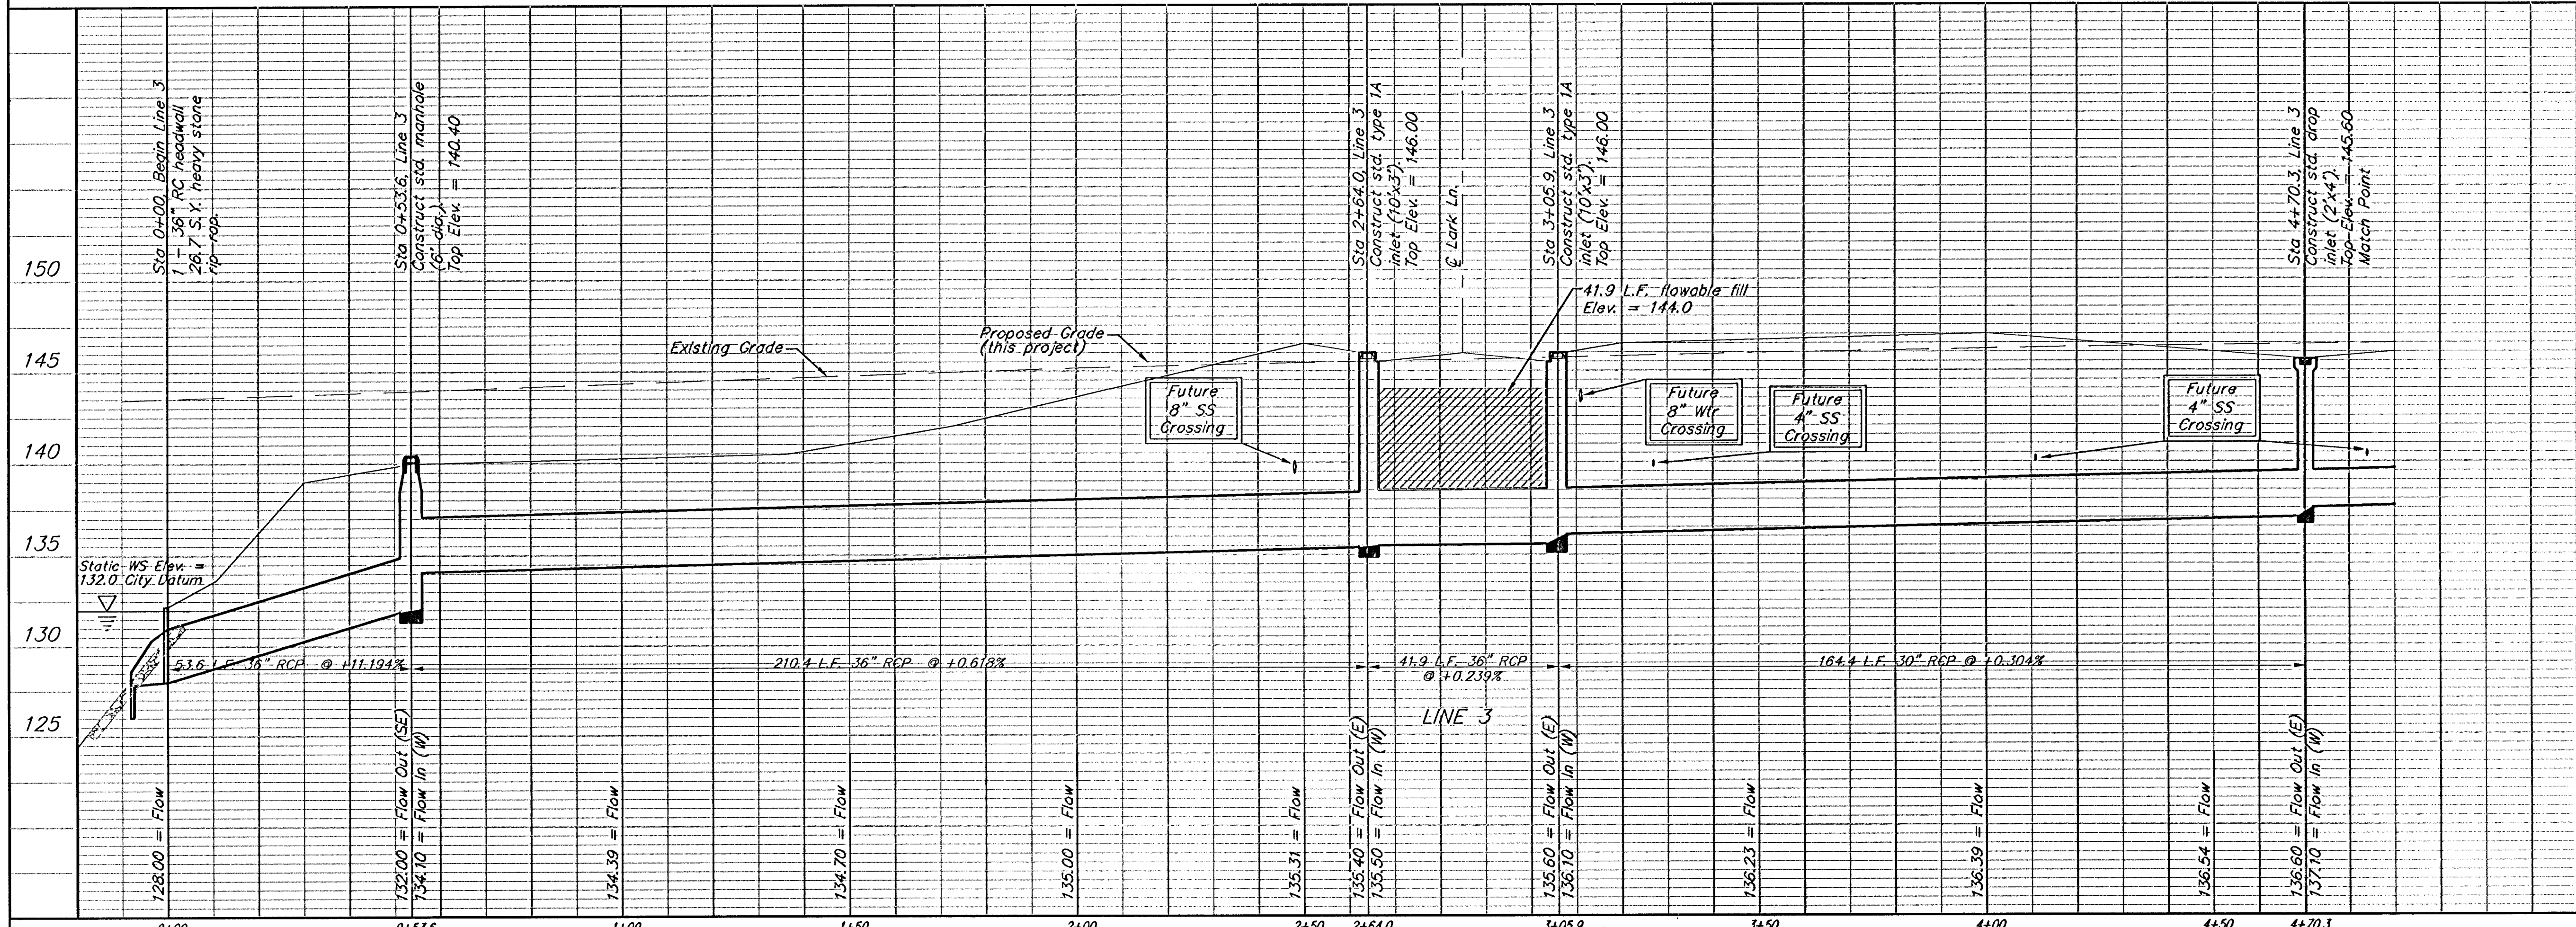

		SOUTHERN RIDGE 3RD ADDITION LINE 3 STORM WATER SEWER IMPROVEMENTS	
Baughman Company, P.A. 315 Ellis St. Waco, TX 76711 P 316-262-7171 F 316-262-6149 ENGINEERING SURVEYING PLANNING LANDSCAPE ARCHITECTURE			
PROJECT NUMBER 468-93963	DESIGN AEG	DRAWN TMS	APPROVED DATE 09/05
REVISIONS:	SCALE Noted	SHEET 14 OF 34	
SouthernRidge3rd/SWS11		0501E149	