


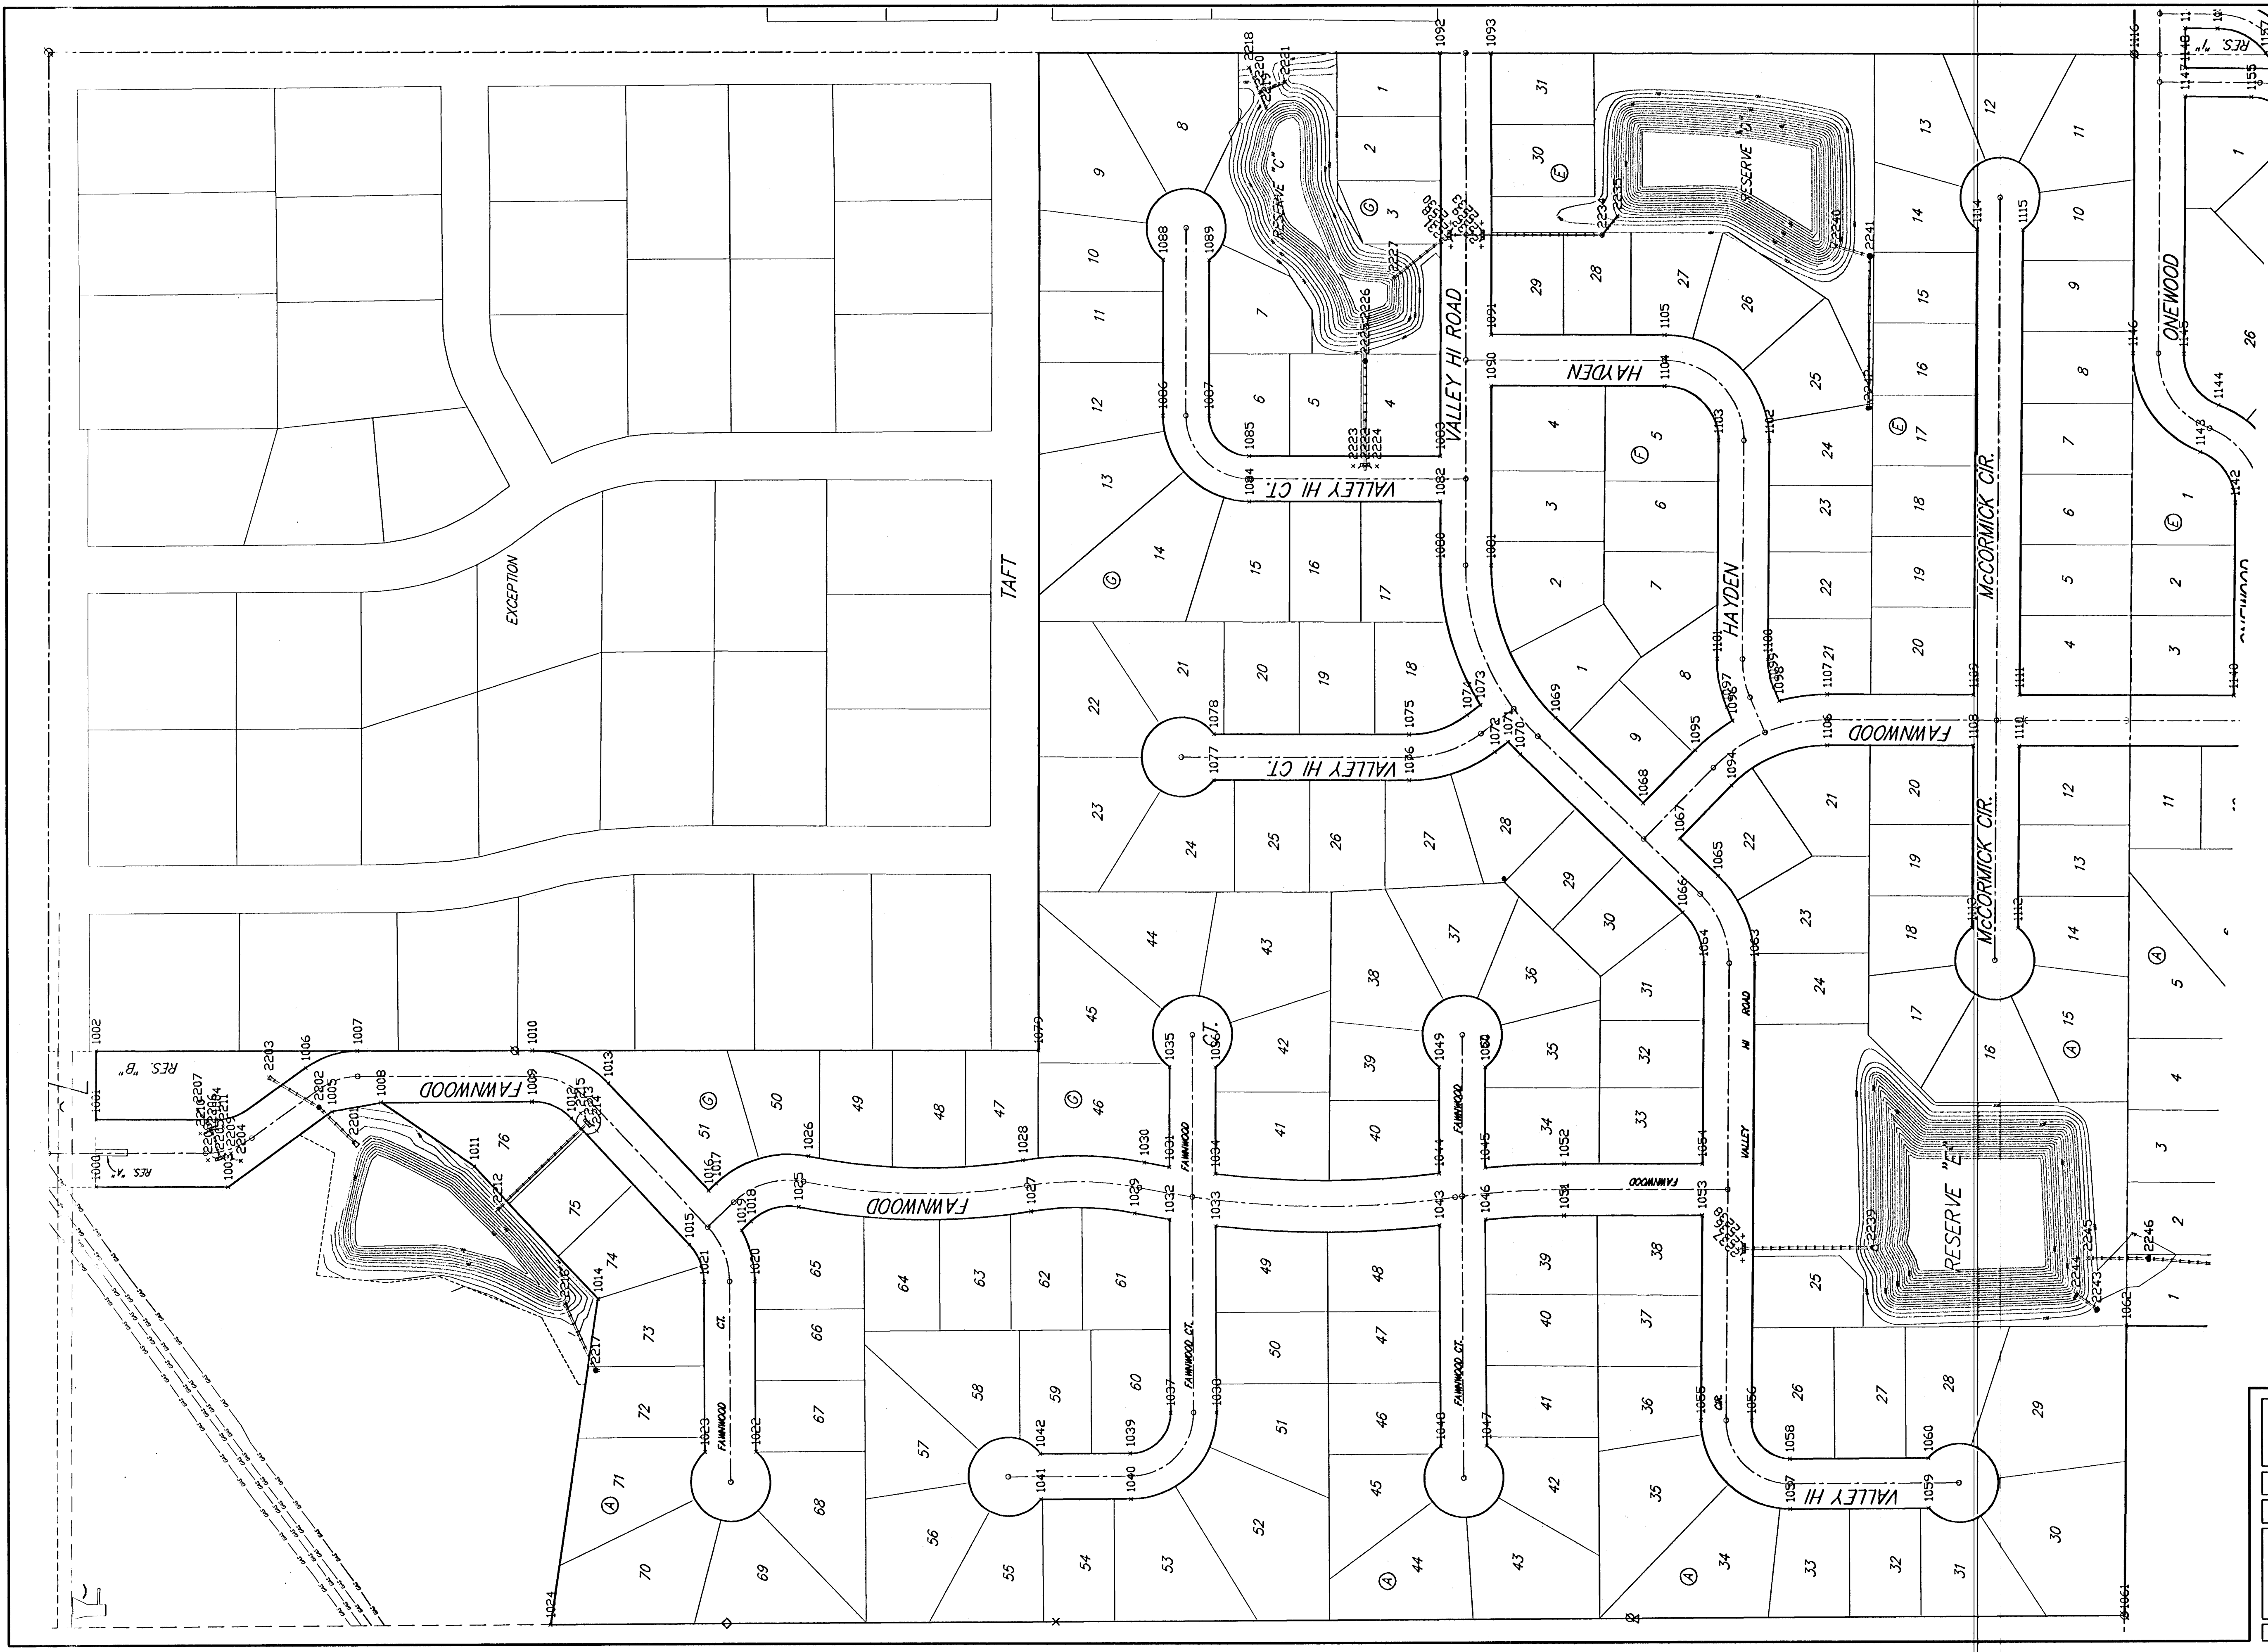

SCALE
1" = 100'



AUBURN HILLS 16TH ADDITION

COORDINATE SHEET

SWD IMPROVEMENTS

Baughman Company, P.A. 315 Ellis St. Wichita, KS 67211 P 316262-7171 F 316262-0149	
ENGINEERING SURVEYING PLANNING LANDSCAPE ARCHITECTURE	
PROJECT NUMBER 468-84092	DESIGN AEO
REVISIONS	APPROVED DATE 3/8/06
	SCALE Noted
	SHEET 44 OF 47

Falcon Falls 2nd PH SWD Woods 05-10-8377