




© 2024 GARVER, LLC  
 THIS DOCUMENT, ALONG WITH THE IDEAS AND DESIGNS CONVEYED HEREIN, SHALL BE CONSIDERED INSTRUMENTS OF PROFESSIONAL SERVICE AND ARE PROPERTY OF GARVER, LLC. ANY USE, REPRODUCTION, OR DISTRIBUTION OF THIS DOCUMENT, ALONG WITH THE IDEAS AND DESIGN CONTAINED HEREIN, IS PROHIBITED UNLESS AUTHORIZED IN WRITING BY GARVER, LLC OR EXPLICITLY ALLOWED IN THE GOVERNING PROFESSIONAL SERVICES AGREEMENT FOR THIS WORK.

1995 Midfield Road  
 Wichita, KS 67209  
 (316) 264-8008

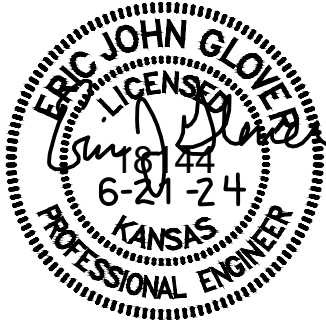

REV.	DATE	DESCRIPTION	BY

CITY OF WICHITA  
 WICHITA, KANSAS

CITY OF WICHITA  
 WICHITA, KANSAS

SANITARY SEWER MAIN EXTENSION


COORDINATE  
 MAP SS MAIN

JOB NO.: 22T41002  
 DATE: JUNE 2024  
 DESIGNED BY: EJJ  
 DRAWN BY: DRS

BAR IS ONE INCH ON ORIGINAL DRAWING  
 0 1"  
 IF NOT ONE INCH ON THIS SHEET, ADJUST SCALES ACCORDINGLY.

DRAWING NUMBER

SHEET NUMBER **11** OF **18**

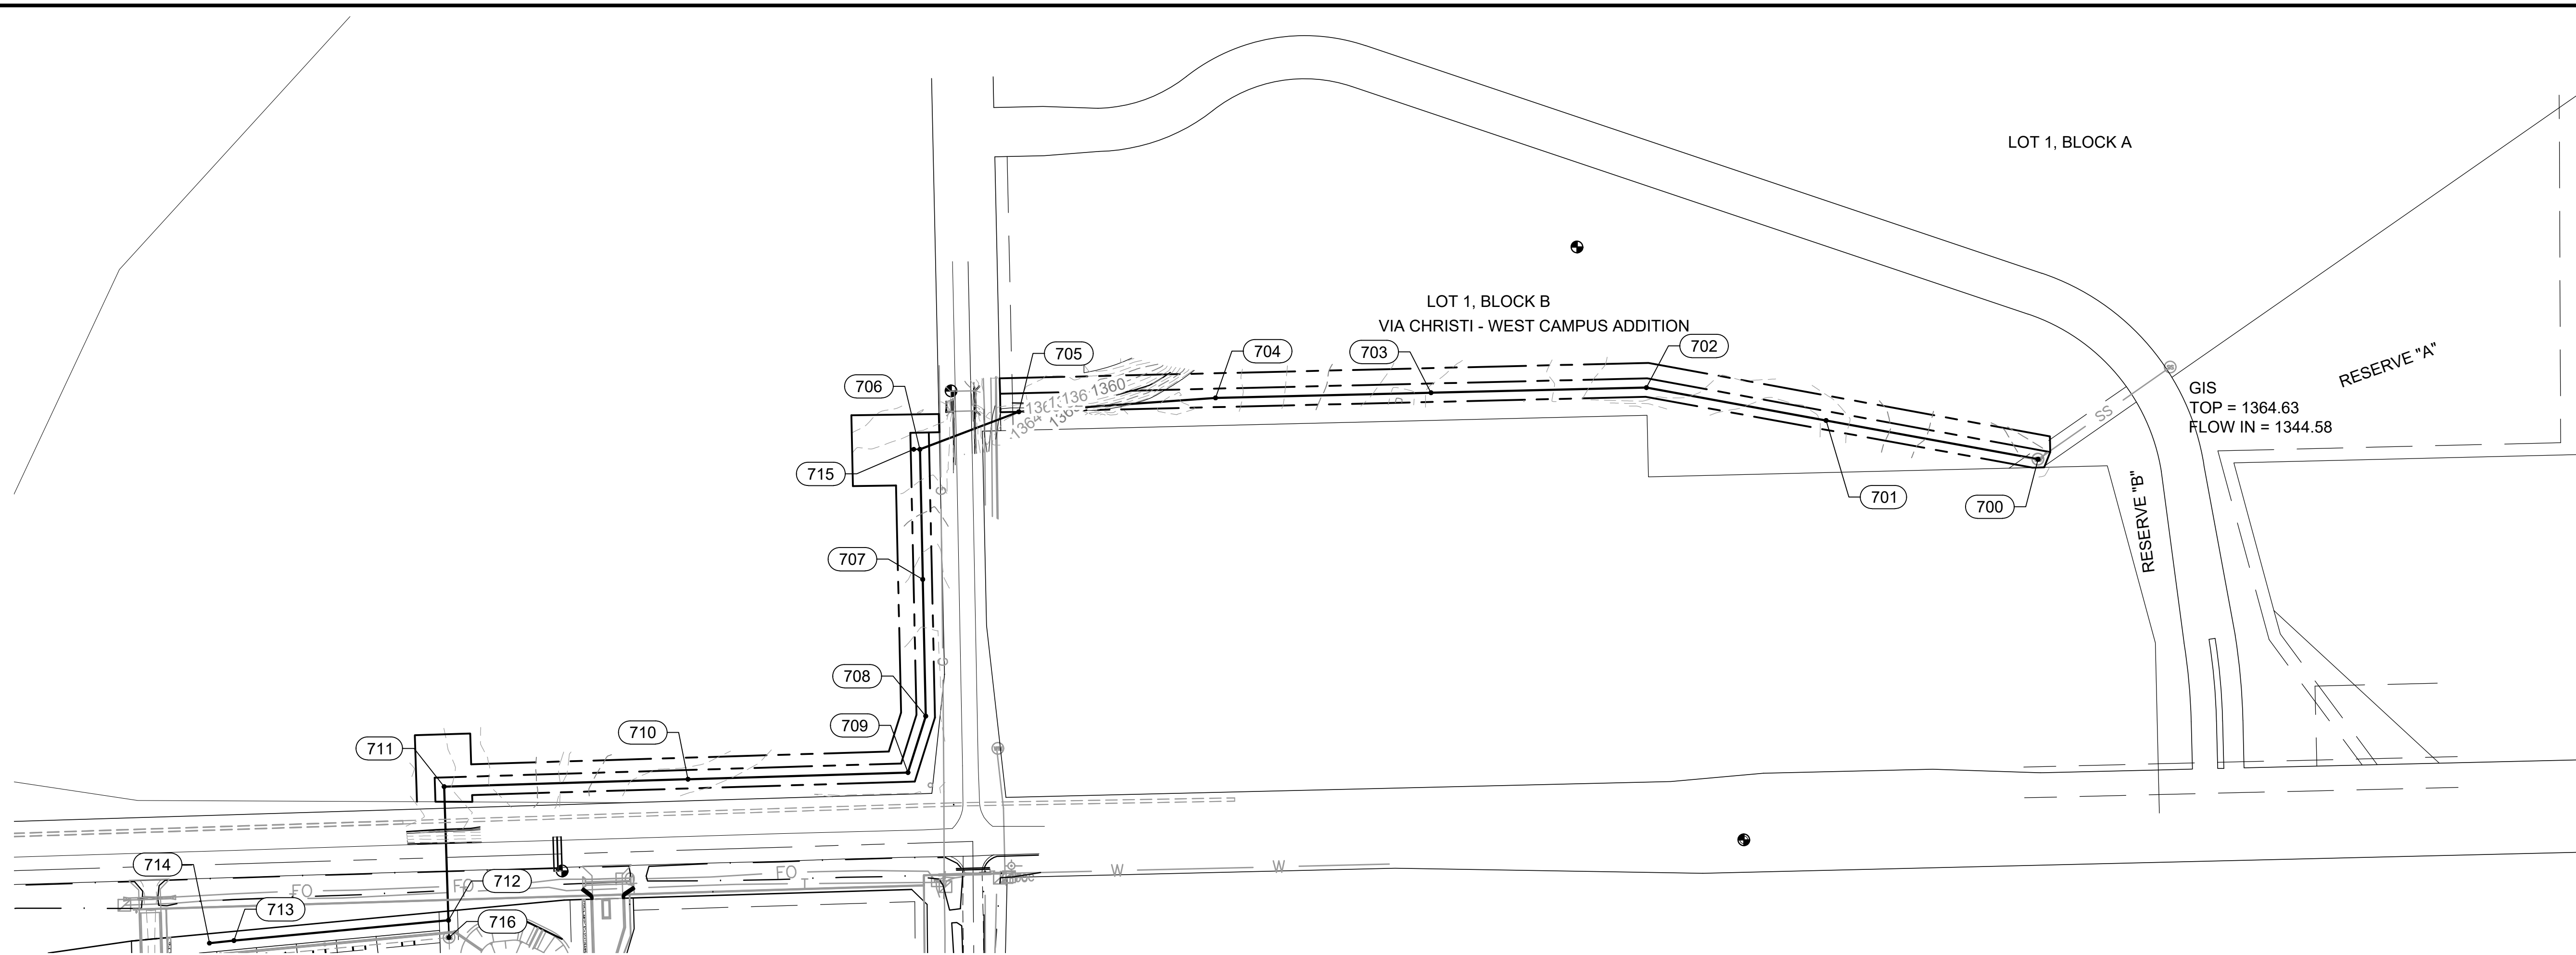

Sanitary Sewer Point Table					
Point #	Northing	Easting	Grid Northing	Grid Easting	Description
700	1698789.51	1598444.07	1698690.88	1598351.26	MH MAIN EXIST
701	1698852.50	1598099.78	1698753.87	1598007.00	MH MAIN 1
702	1698905.88	1597808.04	1698807.24	1597715.27	MH MAIN 2
703	1698897.53	1597458.14	1698798.89	1597365.39	MH MAIN 3
704	1698889.17	1597108.24	1698790.53	1597015.51	MH MAIN 4
705	1698866.54	1596788.75	1698767.90	1596696.04	MH MAIN 5
706	1698805.64	1596628.04	1698707.01	1596535.34	MH MAIN 6
707	1698594.43	1596632.65	1698495.81	1596539.95	MH MAIN 7
708	1698372.43	1596637.50	1698273.82	1596544.80	MH MAIN 8
709	1698280.87	1596608.68	1698182.27	1596515.98	MH MAIN 9
710	1698269.97	1596251.36	1698171.37	1596158.68	MH MAIN 10
711	1698257.89	1595855.37	1698159.29	1595762.72	MH MAIN 11
712	1698040.91	1595862.38	1697942.32	1595769.73	MH MAIN 12
713	1698007.97	1595513.94	1697909.38	1595421.30	MH MAIN 13
714	1698003.72	1595474.16	1697905.14	1595381.53	18" STUB
715	1698805.64	1596618.04	1698707.01	1596525.34	8" STUB
716	1698012.87	1595863.30	1697914.29	1595770.64	MH 1-1 EXIST

File: L:\2022\22T41002 - Area 151 - Additions\Drawings\C3D\22T41002 COORDINATES.dwg, Last Save: 6/18/2024 2:36 PM, Last saved by: DRSStandrich  
 Last plotted by: Glover, Eric J., Plot Style: ---, Plot Scale: 1:2,5649, Plot Date: 6/24/2024 7:59 AM, Plotter used: None