
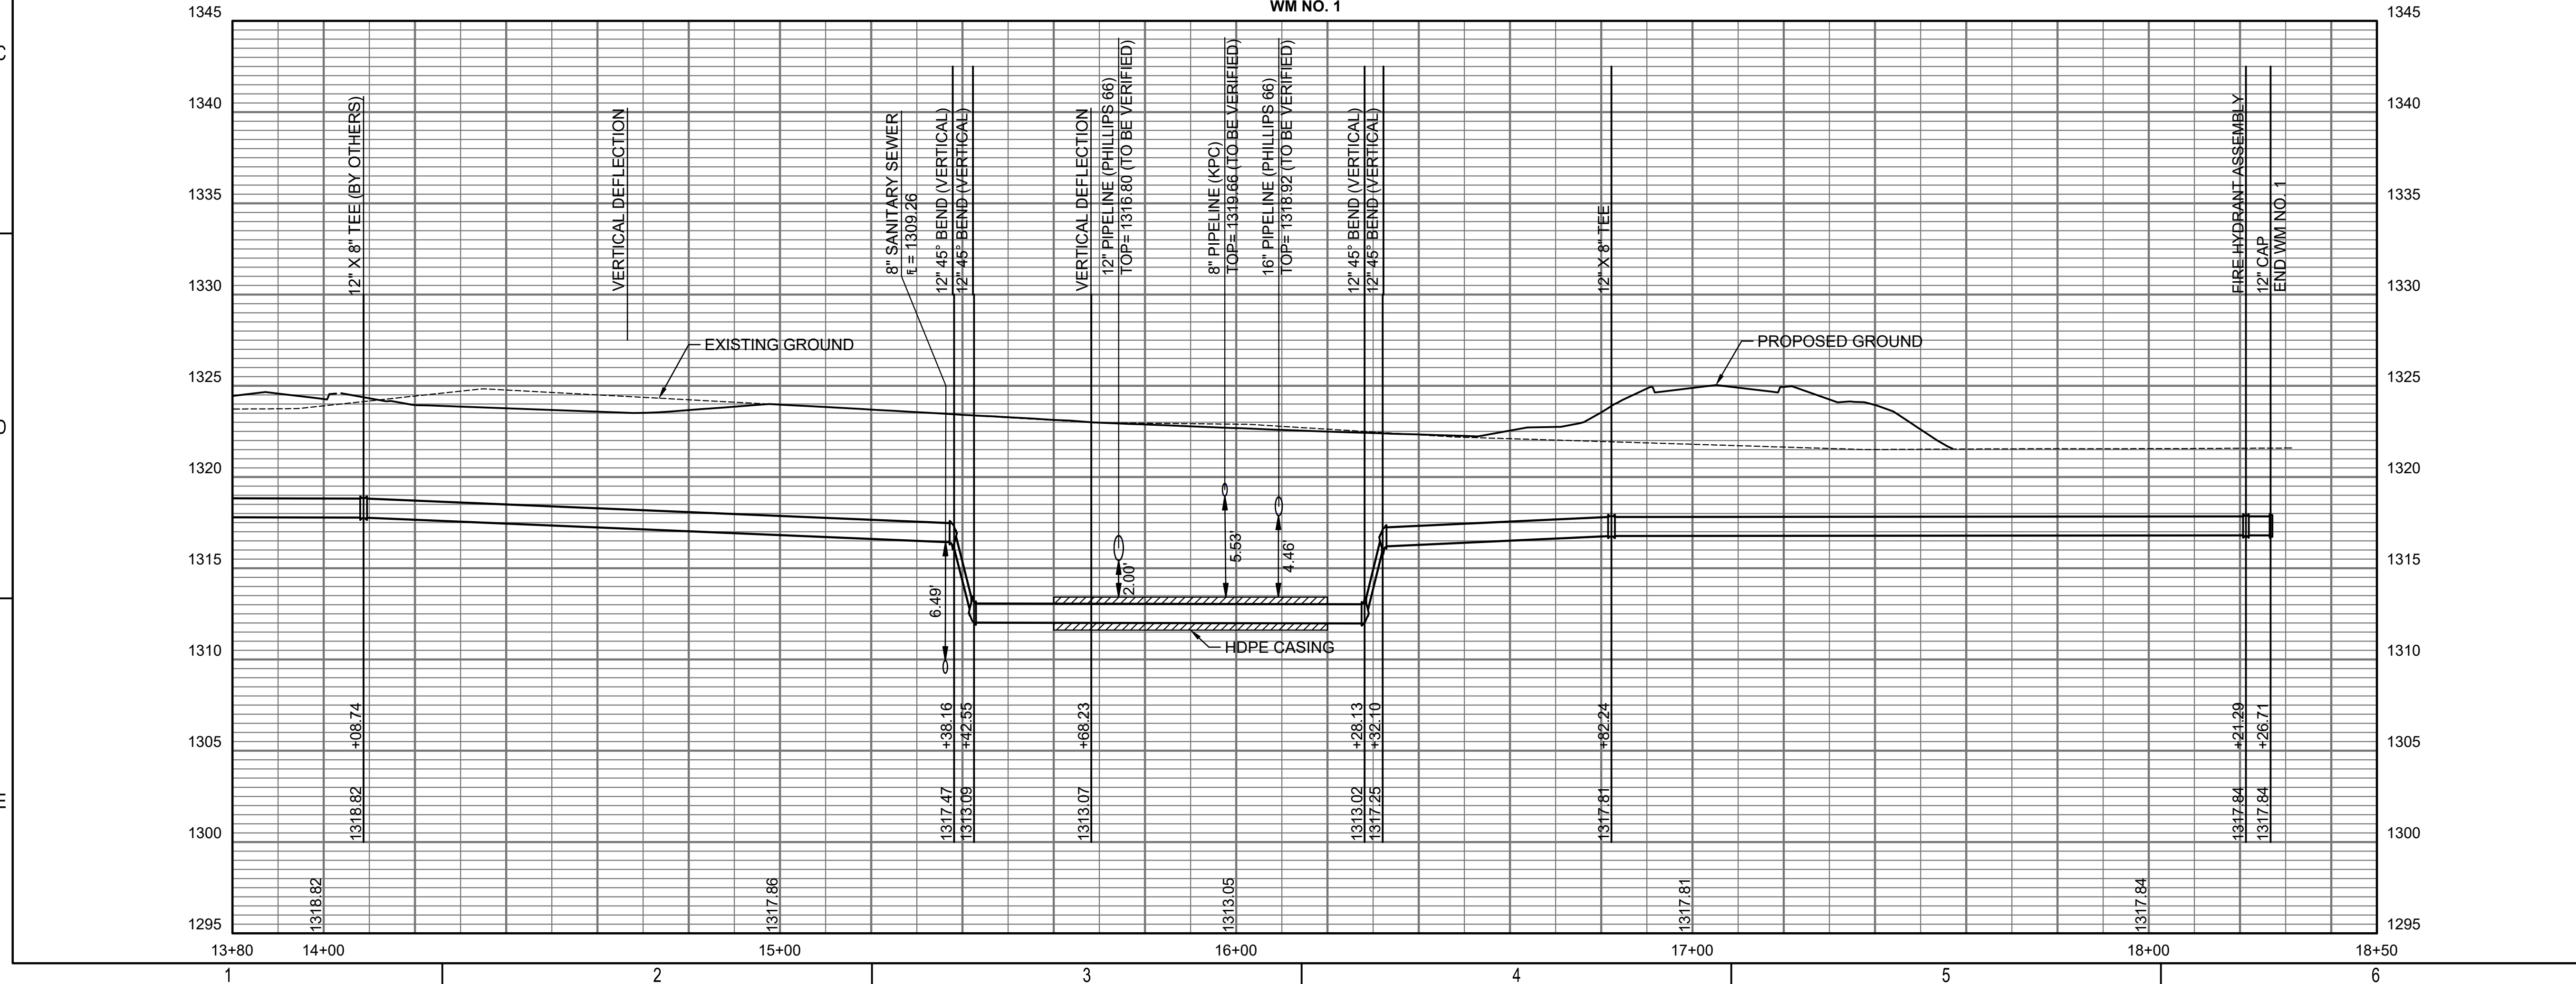


SAVED 8/23/2024 11:03:08 AM BY KEVIN.GRAHAM
 PLOTTED 8/28/2024 12:11:44 PM BY KEVIN.GRAHAM
 U:\WICHITA-CIVIL\2022\221170\001\PEC\DRAWINGS\OFFSITE WATER\221170-006-CU103.DWG

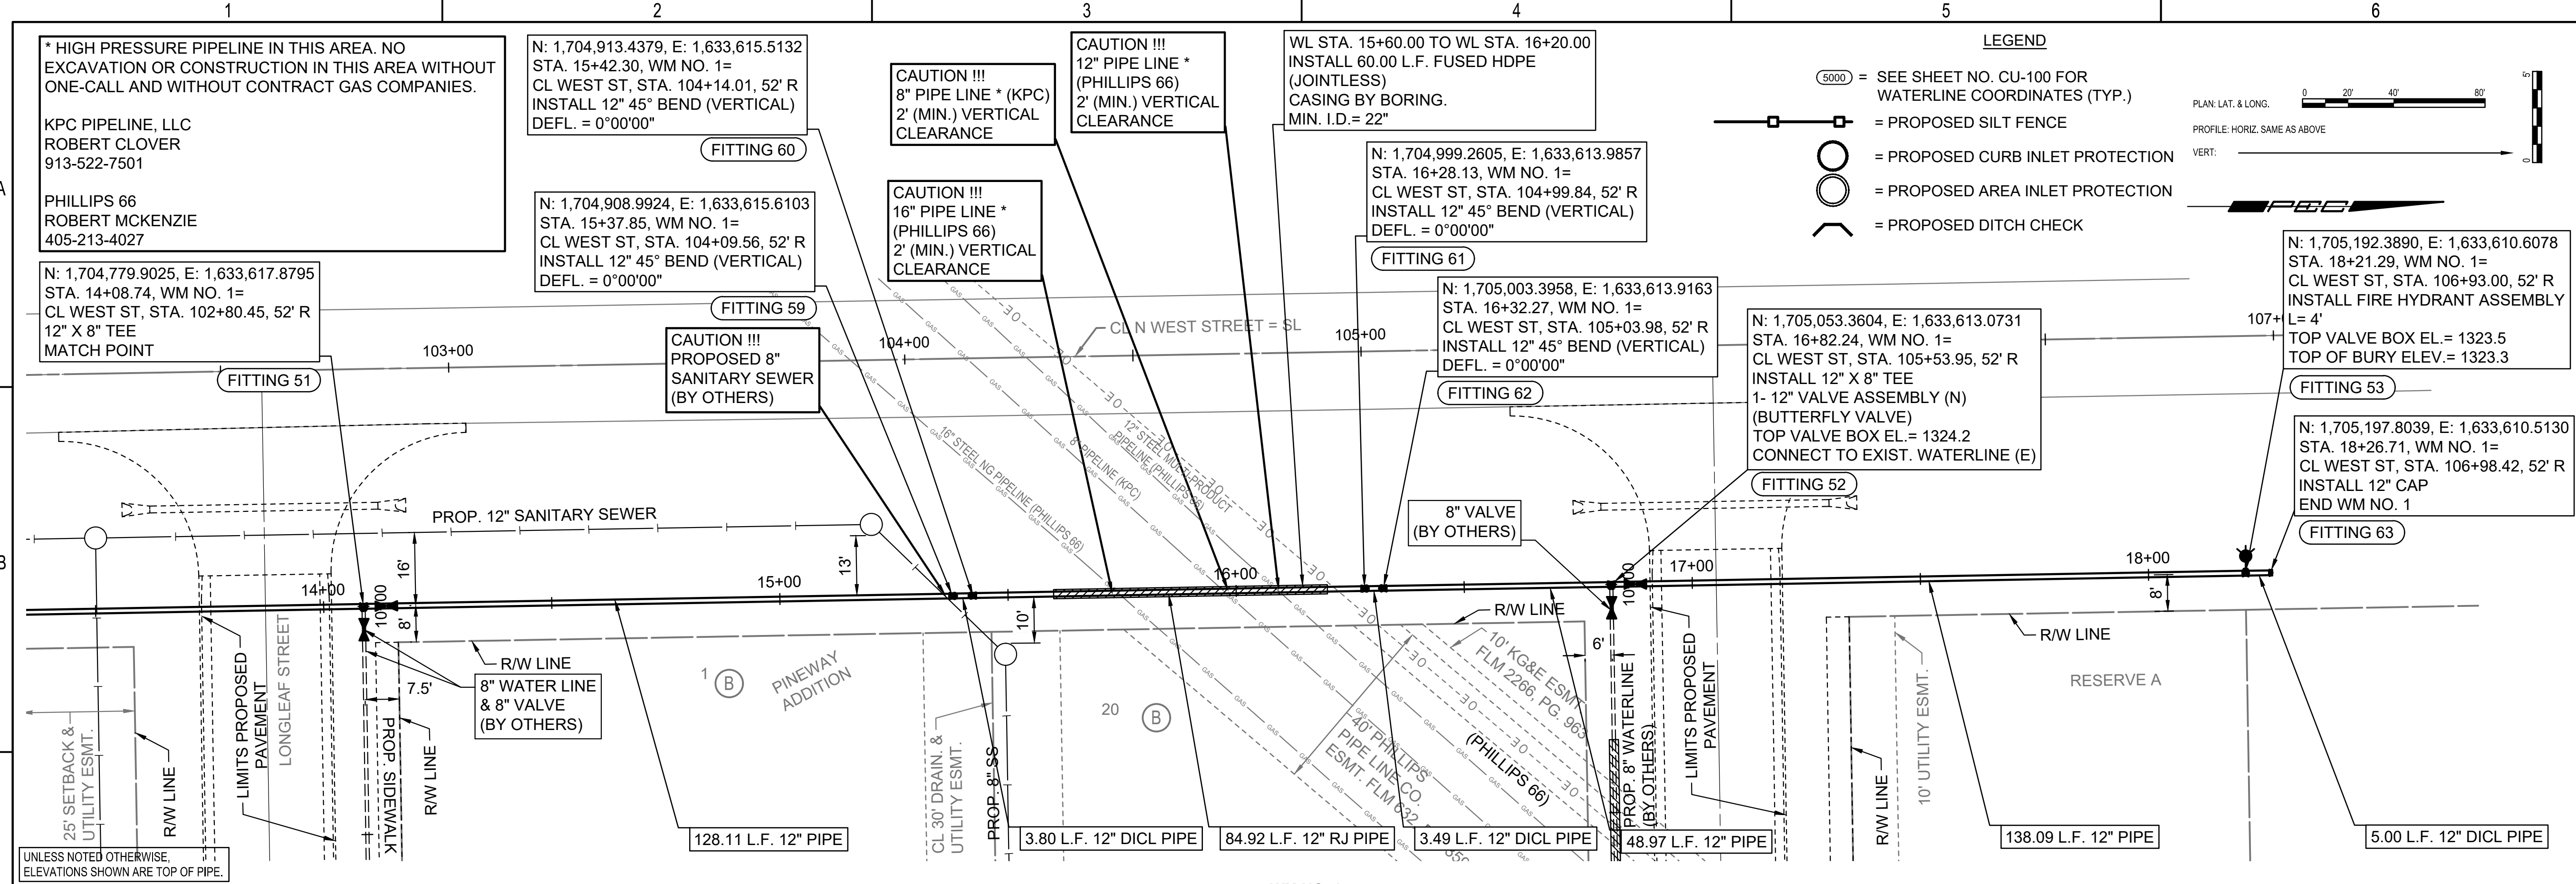

PEC
 PROFESSIONAL ENGINEERING CONSULTANTS
 303 SOUTH TOPEKA
 WICHITA, KS 67202
 316-262-2691 www.pec1.com

CITY OF WICHITA

KEVIN B. GRAHAM
 LICENSED
 27806
 08/28/2024
 KANSAS
 PROFESSIONAL ENGINEER

WATER DISTRIBUTION IMPROVEMENTS

**12" WATER MAIN ALONG N WEST ST.
 NORTH OF E 29TH ST N**

PAUL GUNZELMAN CITY ENGINEER
 CITY OF WICHITA PROJECT NO. 448-2024-011704

Issue:	
JOB NO.	221170-006
DATE	AUGUST 2024
PM	KPG
DESIGNED BY	KPG
DRAWN BY	HJW
CHECKED BY	TBK
WATER MAIN LINE NO. 1	
CU103	