
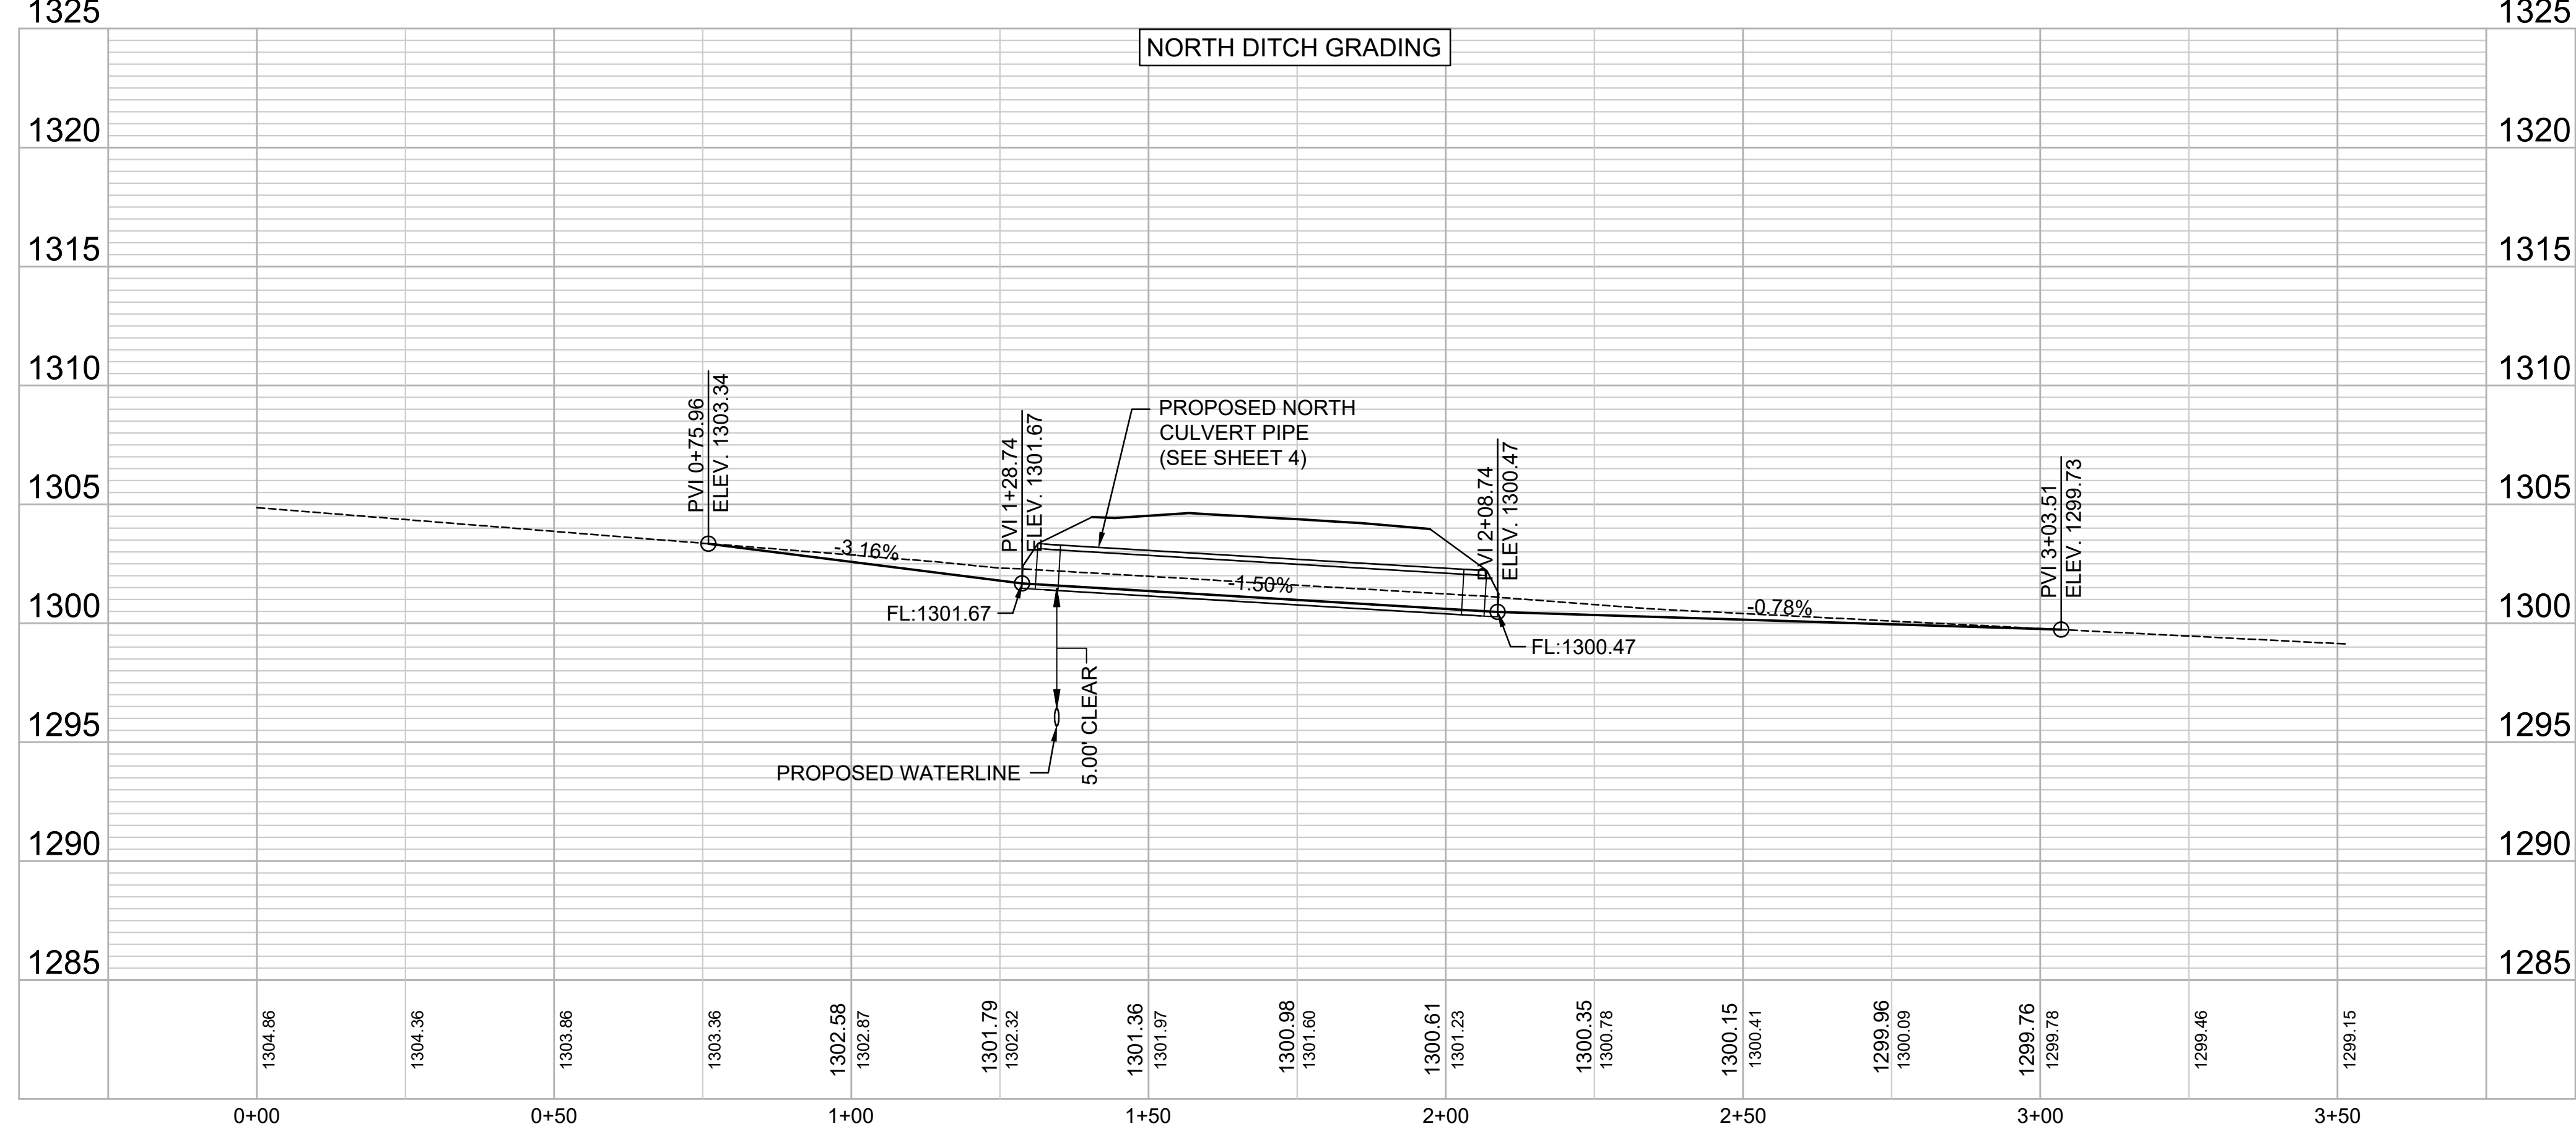


File: L:\2023\141-2300792\_1 - Cottonwood Creek Phase 1 Drawings\1 Drawings\SWD SHEETS\NORTH DITCH GRADING.dwg Last Save: 8/7/2024 10:23 AM Last saved by: MCARRERAPIEDRA  
 Last plotted by: Carrera-Piedra, Mariela Plot Date: 8/7/2024 12:12 PM Plotter used: None Plot Scale: 1/2,584.9 Plot Style: None

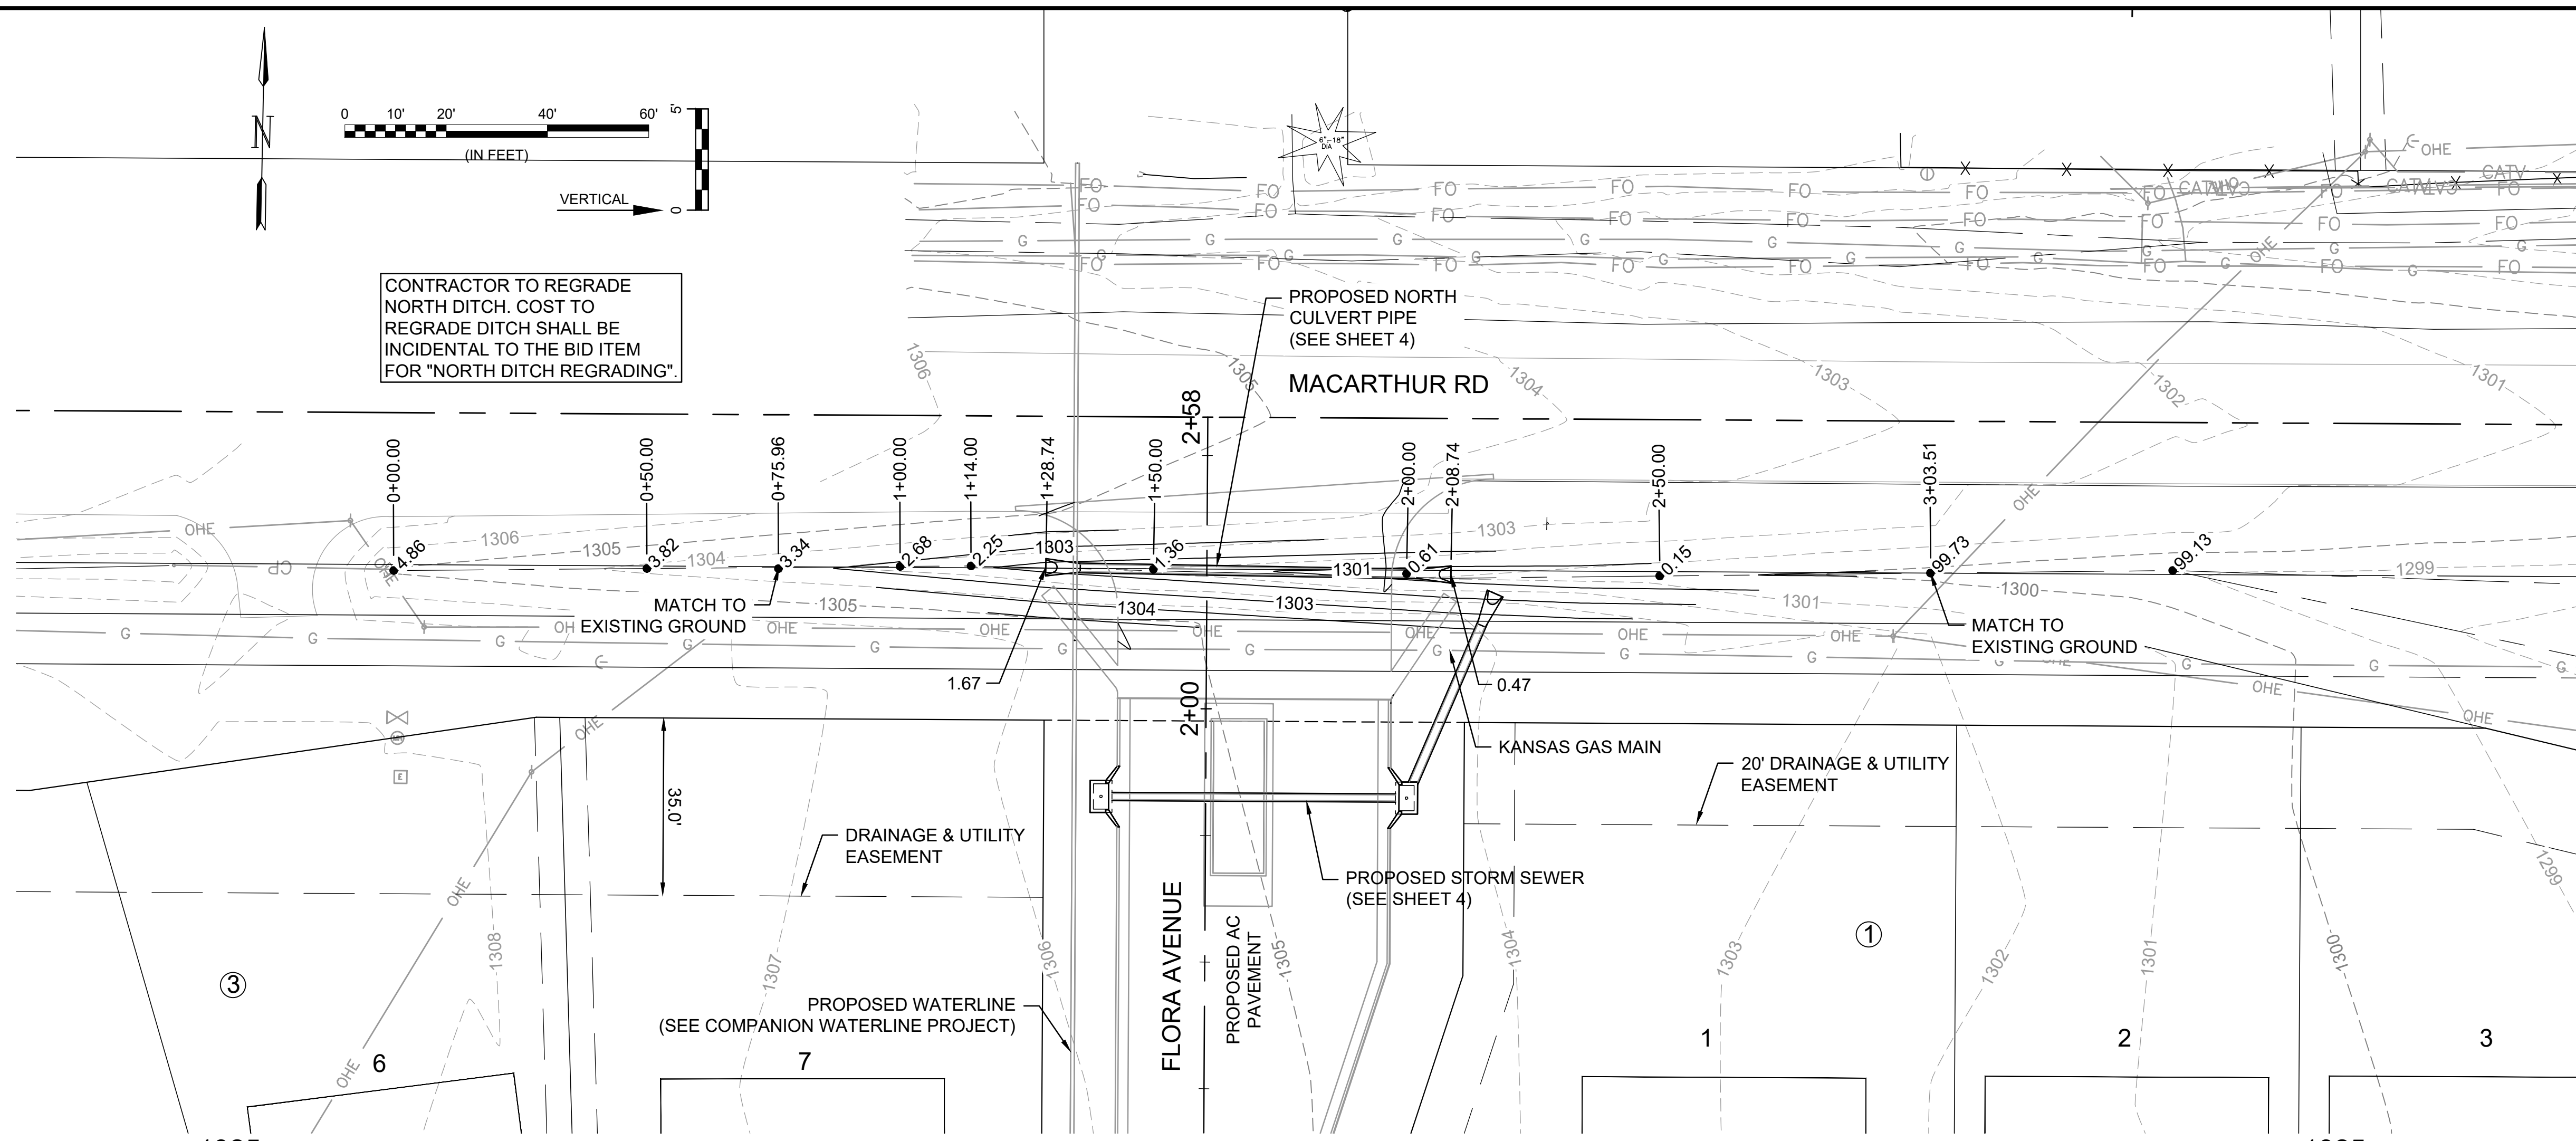

© 2024 GARVER, LLC  
 THIS DOCUMENT, ALONG WITH THE IDEAS AND DESIGNS CONVEYED HEREIN, SHALL BE CONSIDERED INSTRUMENTS OF PROFESSIONAL SERVICE AND ARE PROPERTY OF GARVER, LLC. ANY USE, REPRODUCTION, OR DISTRIBUTION OF THIS DOCUMENT, ALONG WITH THE IDEAS AND DESIGN CONTAINED HEREIN, IS PROHIBITED UNLESS AUTHORIZED IN WRITING BY GARVER, LLC OR EXPLICITLY ALLOWED IN THE GOVERNING PROFESSIONAL SERVICES AGREEMENT FOR THIS WORK.

1995 Midfield Road  
 Wichita, KS 67209  
 (316) 264-8008

REV.	DATE	DESCRIPTION	BY

CITY OF WICHITA  
 WICHITA, KANSAS

COTTONWOOD CREEK ESTATES STORM WATER DRAIN

**NORTH DITCH GRADING**

JOB NO.: 2300792  
 DATE: AUG 2024  
 DESIGNED BY: .  
 DRAWN BY: .

BAR IS ONE INCH ON ORIGINAL DRAWING  
 IF NOT ONE INCH ON THIS SHEET, ADJUST SCALES ACCORDINGLY.

DRAWING NUMBER

SHEET NUMBER **16 OF 33**