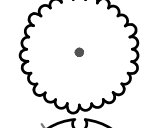

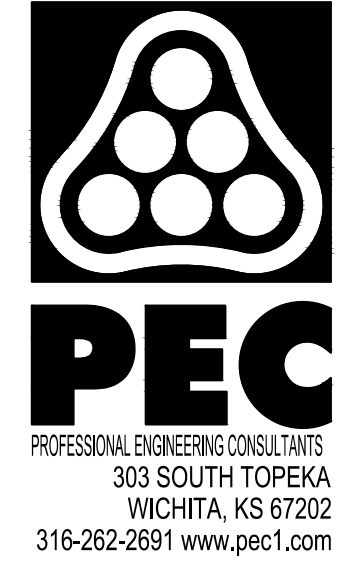
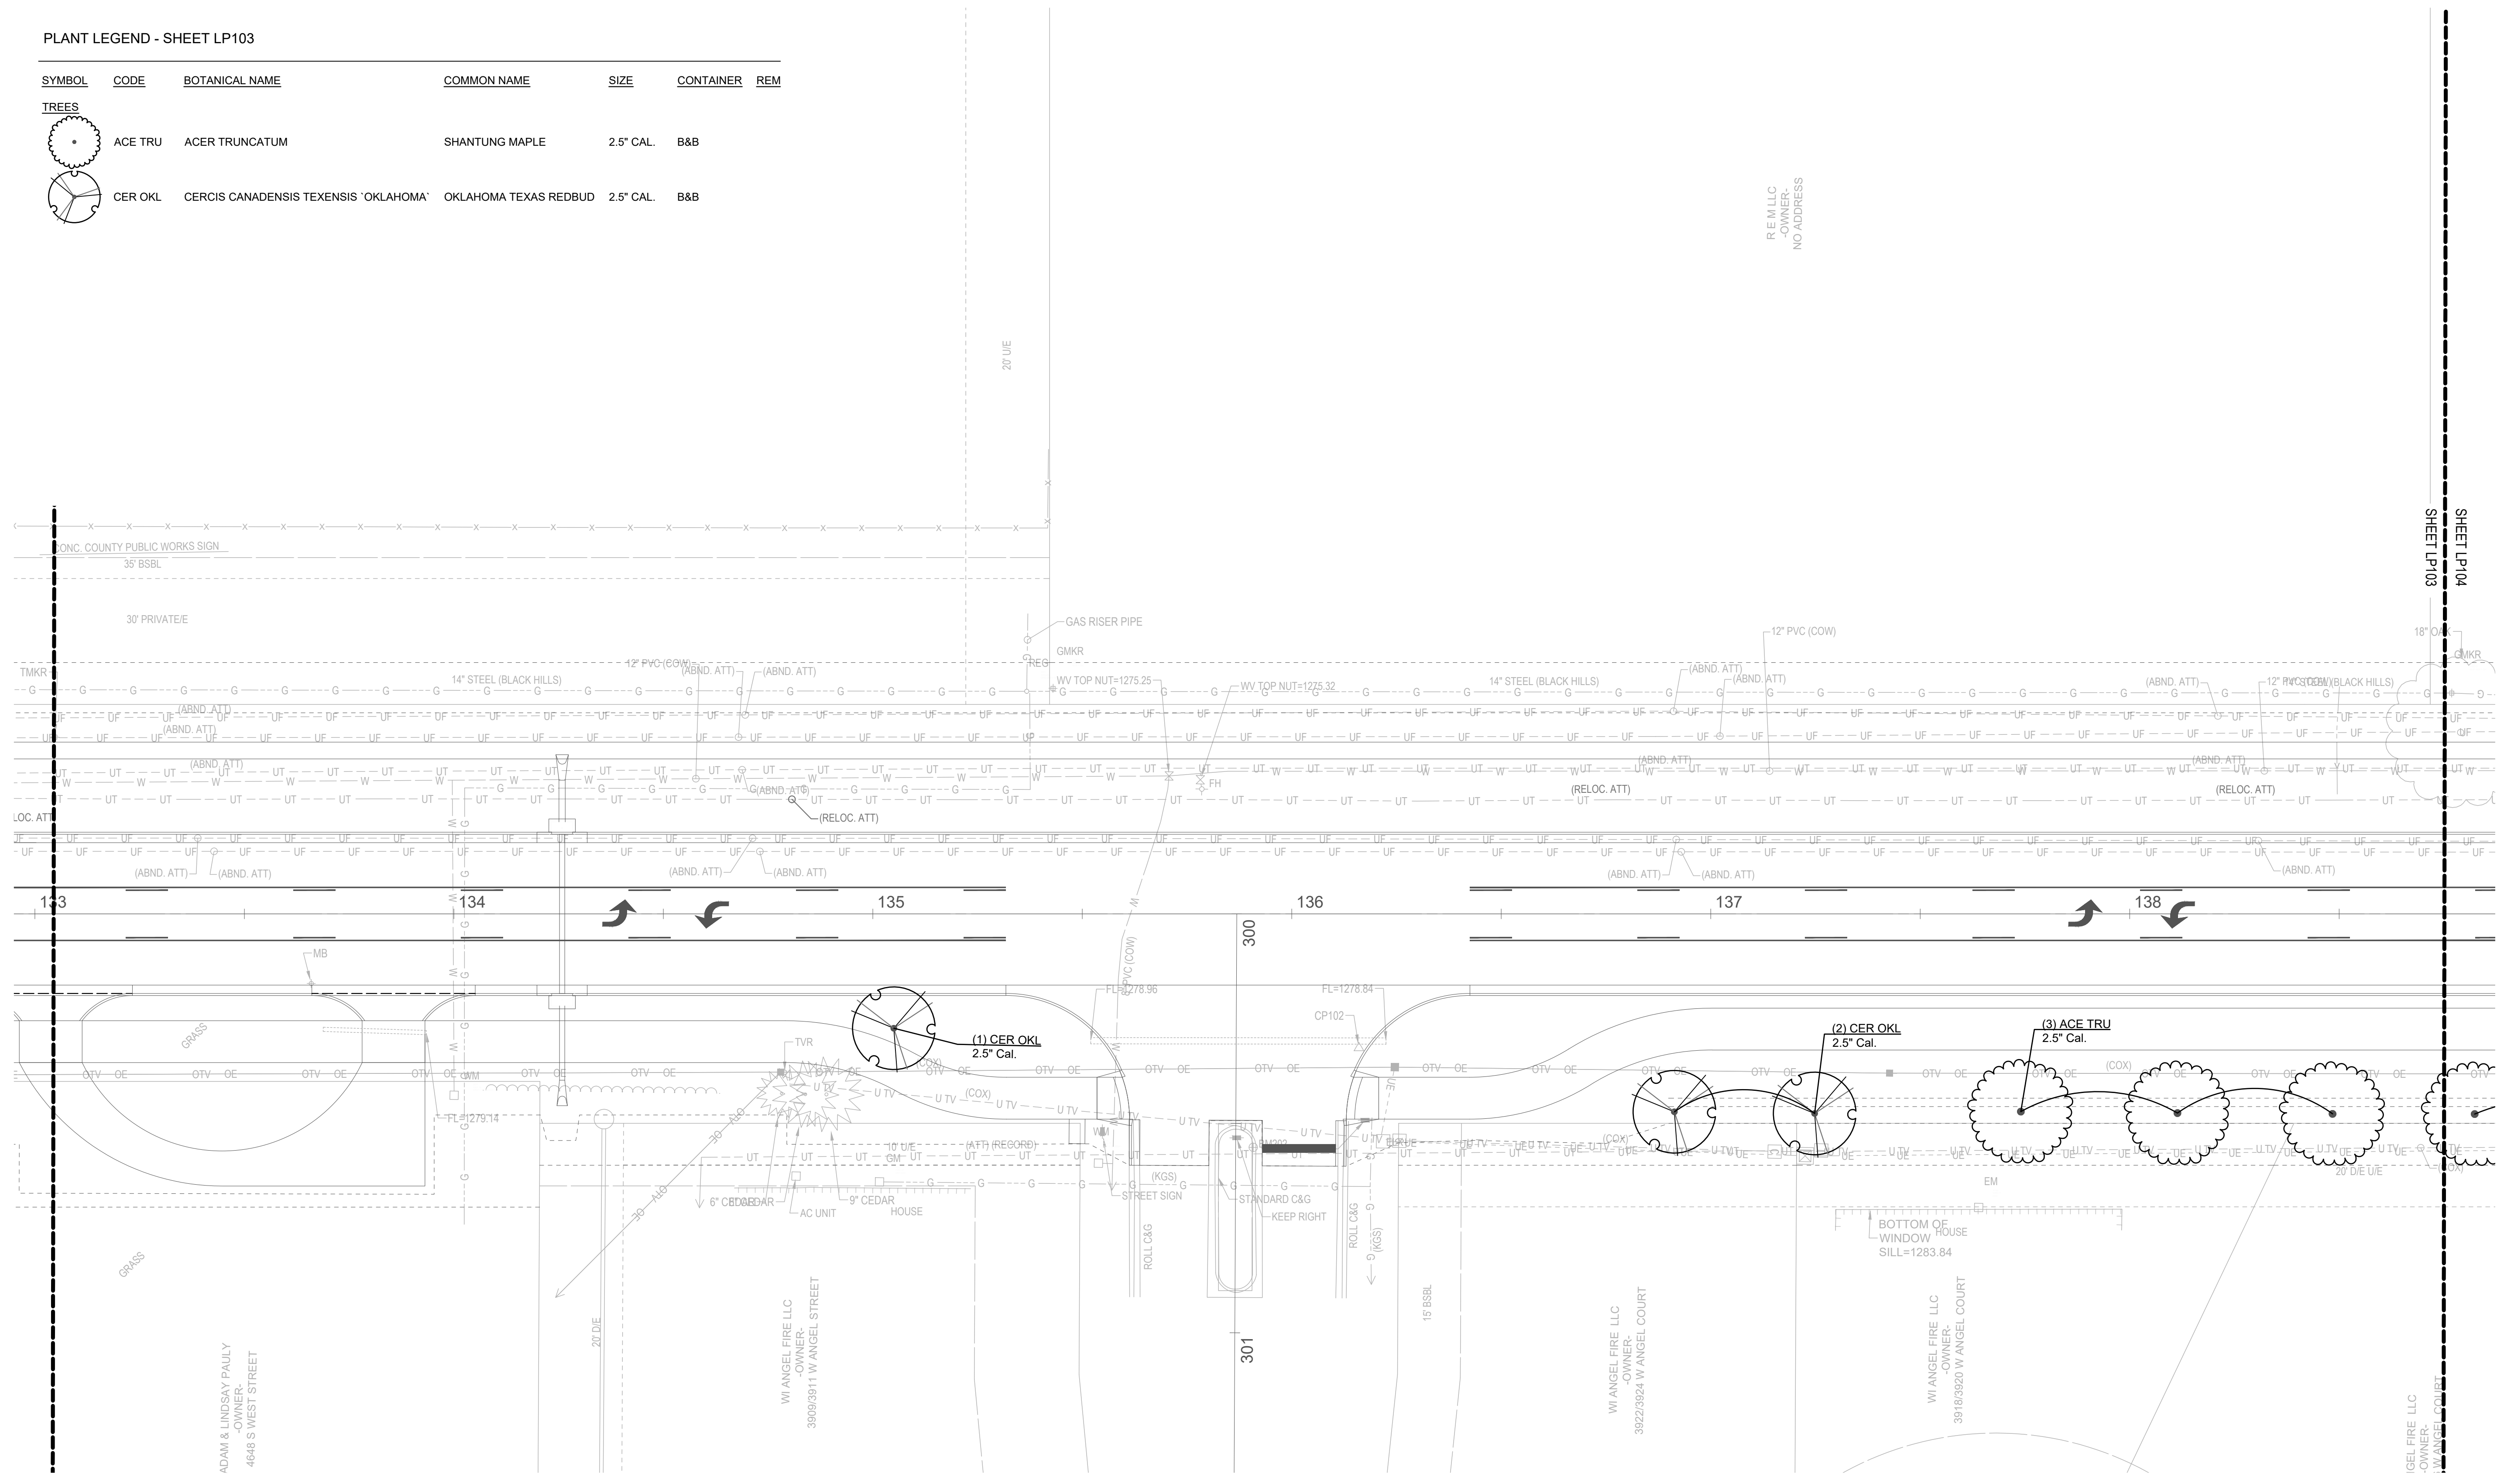


PLANT LEGEND - SHEET LP103

SYMBOL	CODE	BOTANICAL NAME	COMMON NAME	SIZE	CONTAINER	REM
<b>TREES</b>						
	ACE TRU	ACER TRUNCATUM	SHANTUNG MAPLE	2.5" CAL.	B&B	
	CER OKL	CERCIS CANADENSIS TEXENSIS 'OKLAHOMA'	OKLAHOMA TEXAS REDBUD	2.5" CAL.	B&B	



**WEST STREET IMPROVEMENTS  
 FROM MACARTHUR ROAD TO  
 47TH ST. SOUTH**  
 CITY OF WICHITA



SAVED 10/11/2024 9:35:05 AM BY KYLE WARD  
 PLOTTED 10/2/2024 8:59:23 AM BY KYLE WARD  
 U:\WICHITA-CIVIL\2024\1210254\02\MUNIDRAWINGS\210254-002-LP101-PLANTING PLAN.DWG

**PLANTING PLAN**

NORTH

0 10 20 40  
SCALE: 1" = 20'

Issue:	
JOB NO.	210254-002
DATE	OCTOBER 2024
PM	TPA
DESIGNED BY	PGW
DRAWN BY	PGW
CHECKED BY	NLS
PLANTING PLAN (STA. 133+00 - 138+50)	
<b>LP103</b>	
197 OF 206	