



© 2024 GARVER, LLC  
 THIS DOCUMENT, ALONG WITH THE IDEAS AND DESIGNS CONVEYED HEREIN, SHALL BE CONSIDERED INSTRUMENTS OF PROFESSIONAL SERVICE AND ARE PROPERTY OF GARVER, LLC. ANY USE, REPRODUCTION, OR DISTRIBUTION OF THIS DOCUMENT, ALONG WITH THE IDEAS AND DESIGN CONTAINED HEREIN, IS PROHIBITED UNLESS AUTHORIZED IN WRITING BY GARVER, LLC OR EXPLICITLY ALLOWED IN THE GOVERNING PROFESSIONAL SERVICES AGREEMENT FOR THIS WORK.

1995 Midfield Rd  
 Wichita, KS 67209  
 (316) 264-8008



| REV. | DATE | DESCRIPTION | BY |
|------|------|-------------|----|
|      |      |             |    |
|      |      |             |    |

CITY OF WICHITA  
 WICHITA, KANSAS

**BUFFALO PINES ADDITION  
 SANITARY SEWER EXTENSION**



**SANITARY SEWER 1 P&P  
 (1 OF 3)**

JOB NO.: 22T41007  
 DATE: AUG 2024  
 DESIGNED BY: CDJ  
 DRAWN BY: CDJ

BAR IS ONE INCH ON ORIGINAL DRAWING  
 IF NOT ONE INCH ON THIS SHEET, ADJUST SCALES ACCORDINGLY.

DRAWING NUMBER  
 -----

SHEET NUMBER **7** OF **25**

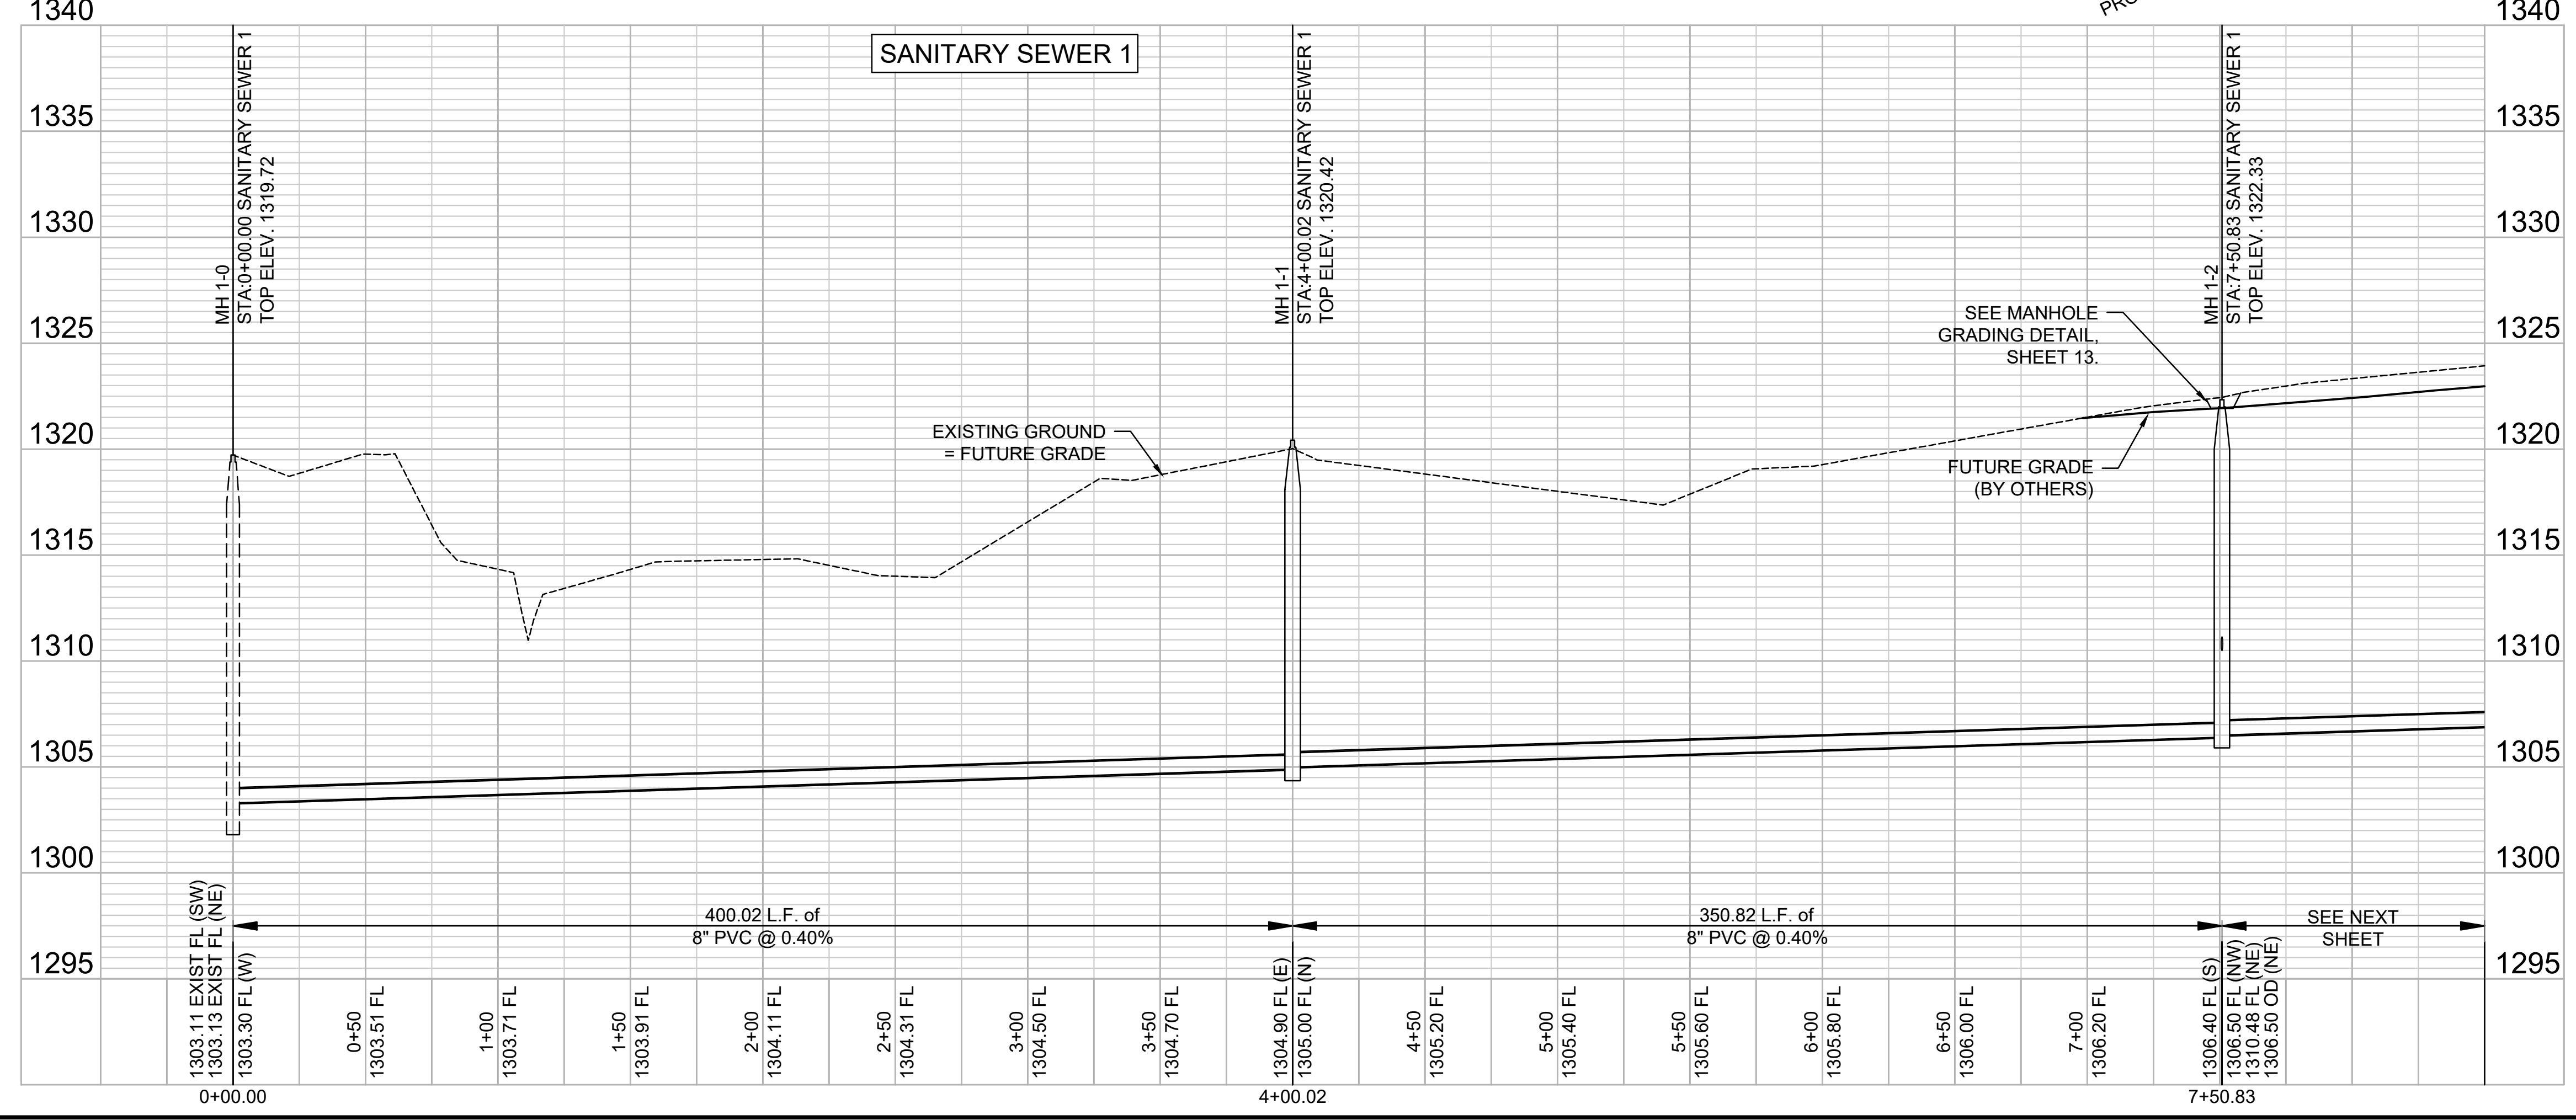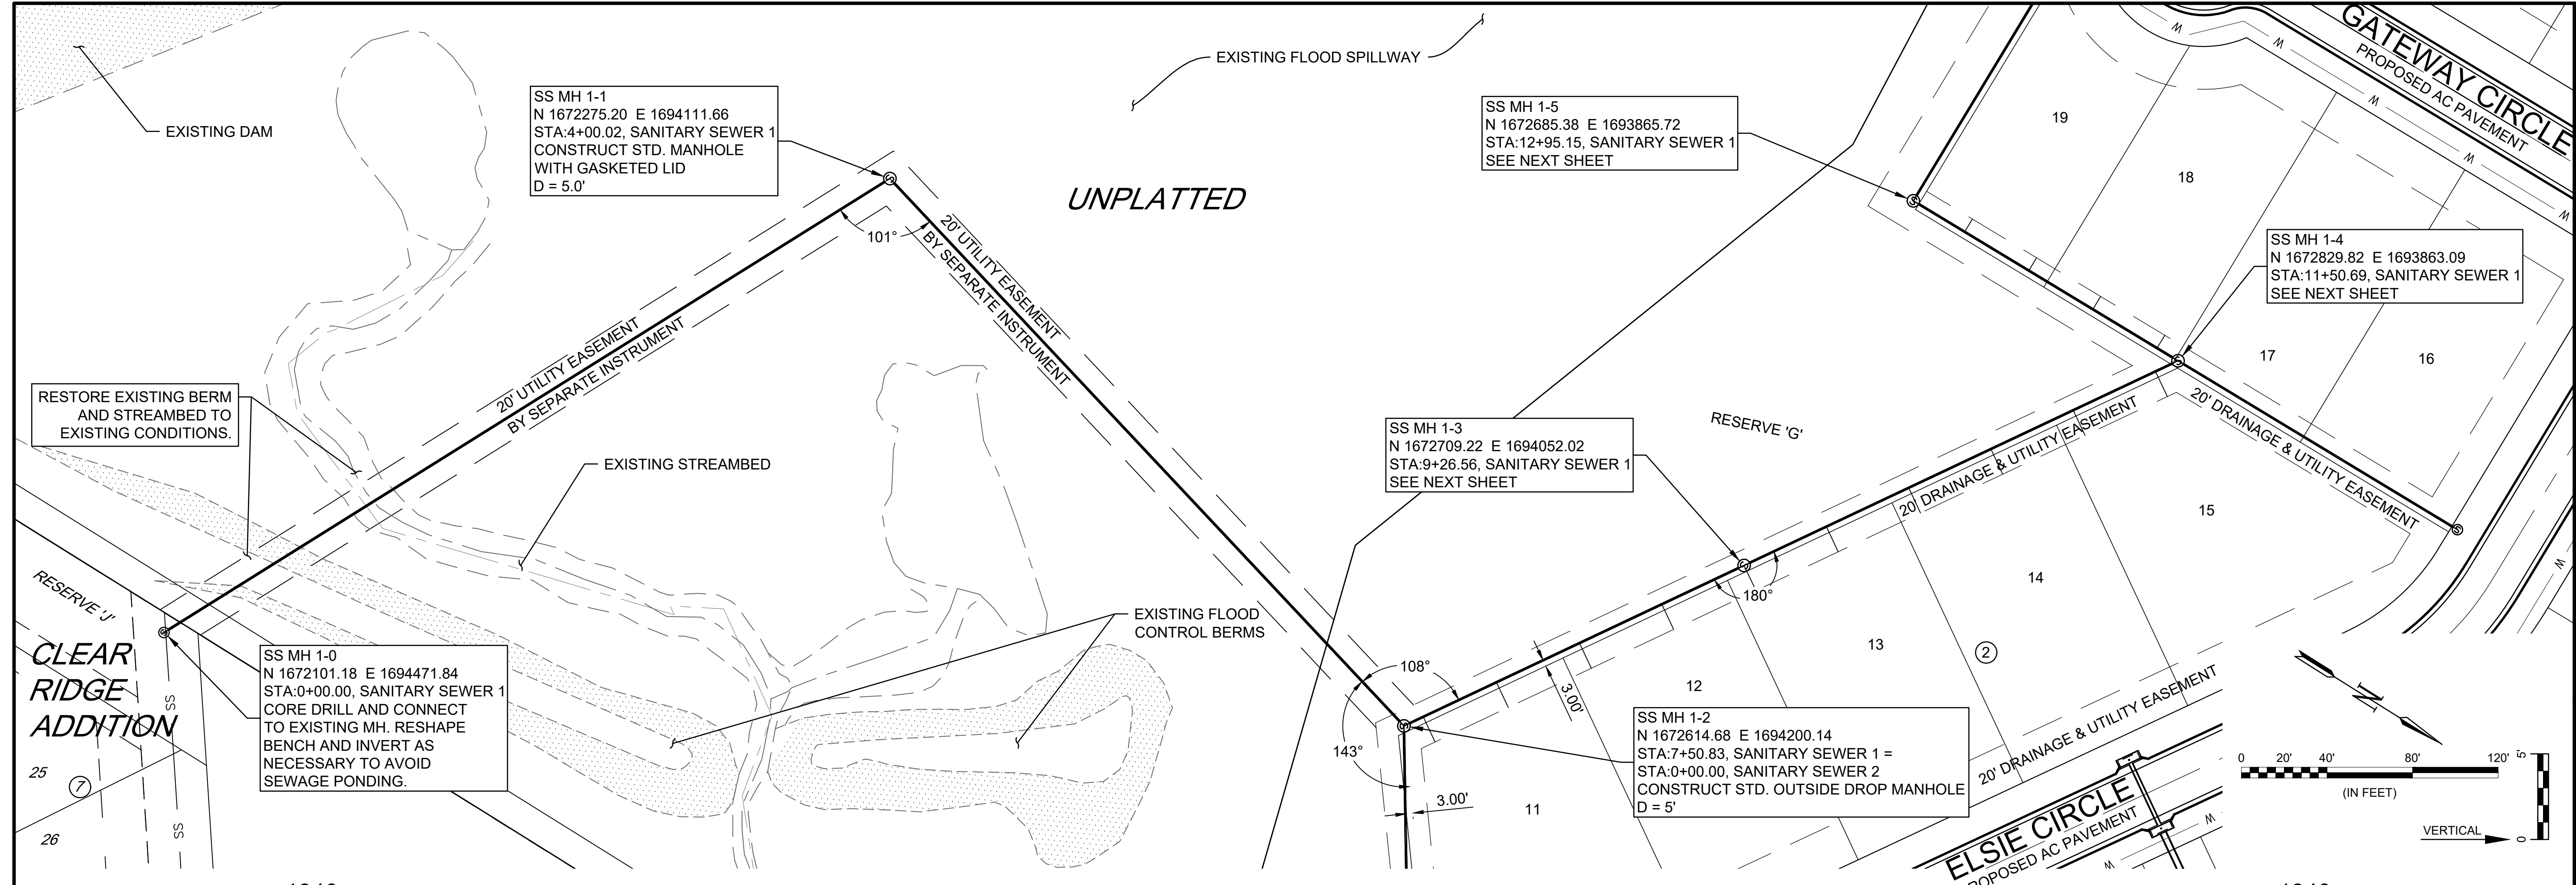

File: L:\2022\2141007 - Buffalo Pines Phase 1\Drawings\Sanitary Sewer Sheets\Sanitary Sewer 1.dwg Last Save: 8/14/2024 5:25 PM Last saved by: CDJurek  
 Last plotted by: Jurek, Caleb D. Plot Date: 9/3/2024 7:55 AM Plotter used: None Plot Scale: 1:2.8849 Plot Date: 9/3/2024 7:55 AM Plotter used: None